


UTILITIES BY OTHERS

NOTE:
 ALL UTILITY WORK SHOWN ON THIS SHEET WILL BE DONE BY OTHERS.
 NO PAYMENT WILL BE MADE TO THE CONTRACTOR FOR UTILITY WORK SHOWN ON THIS SHEET.

5/14/99

MATCHLINE -L- STA 146 + 50.00 SEE SHEET UO-11

MATCHLINE -L- STA 160 + 00.00 SEE SHEET UO-13

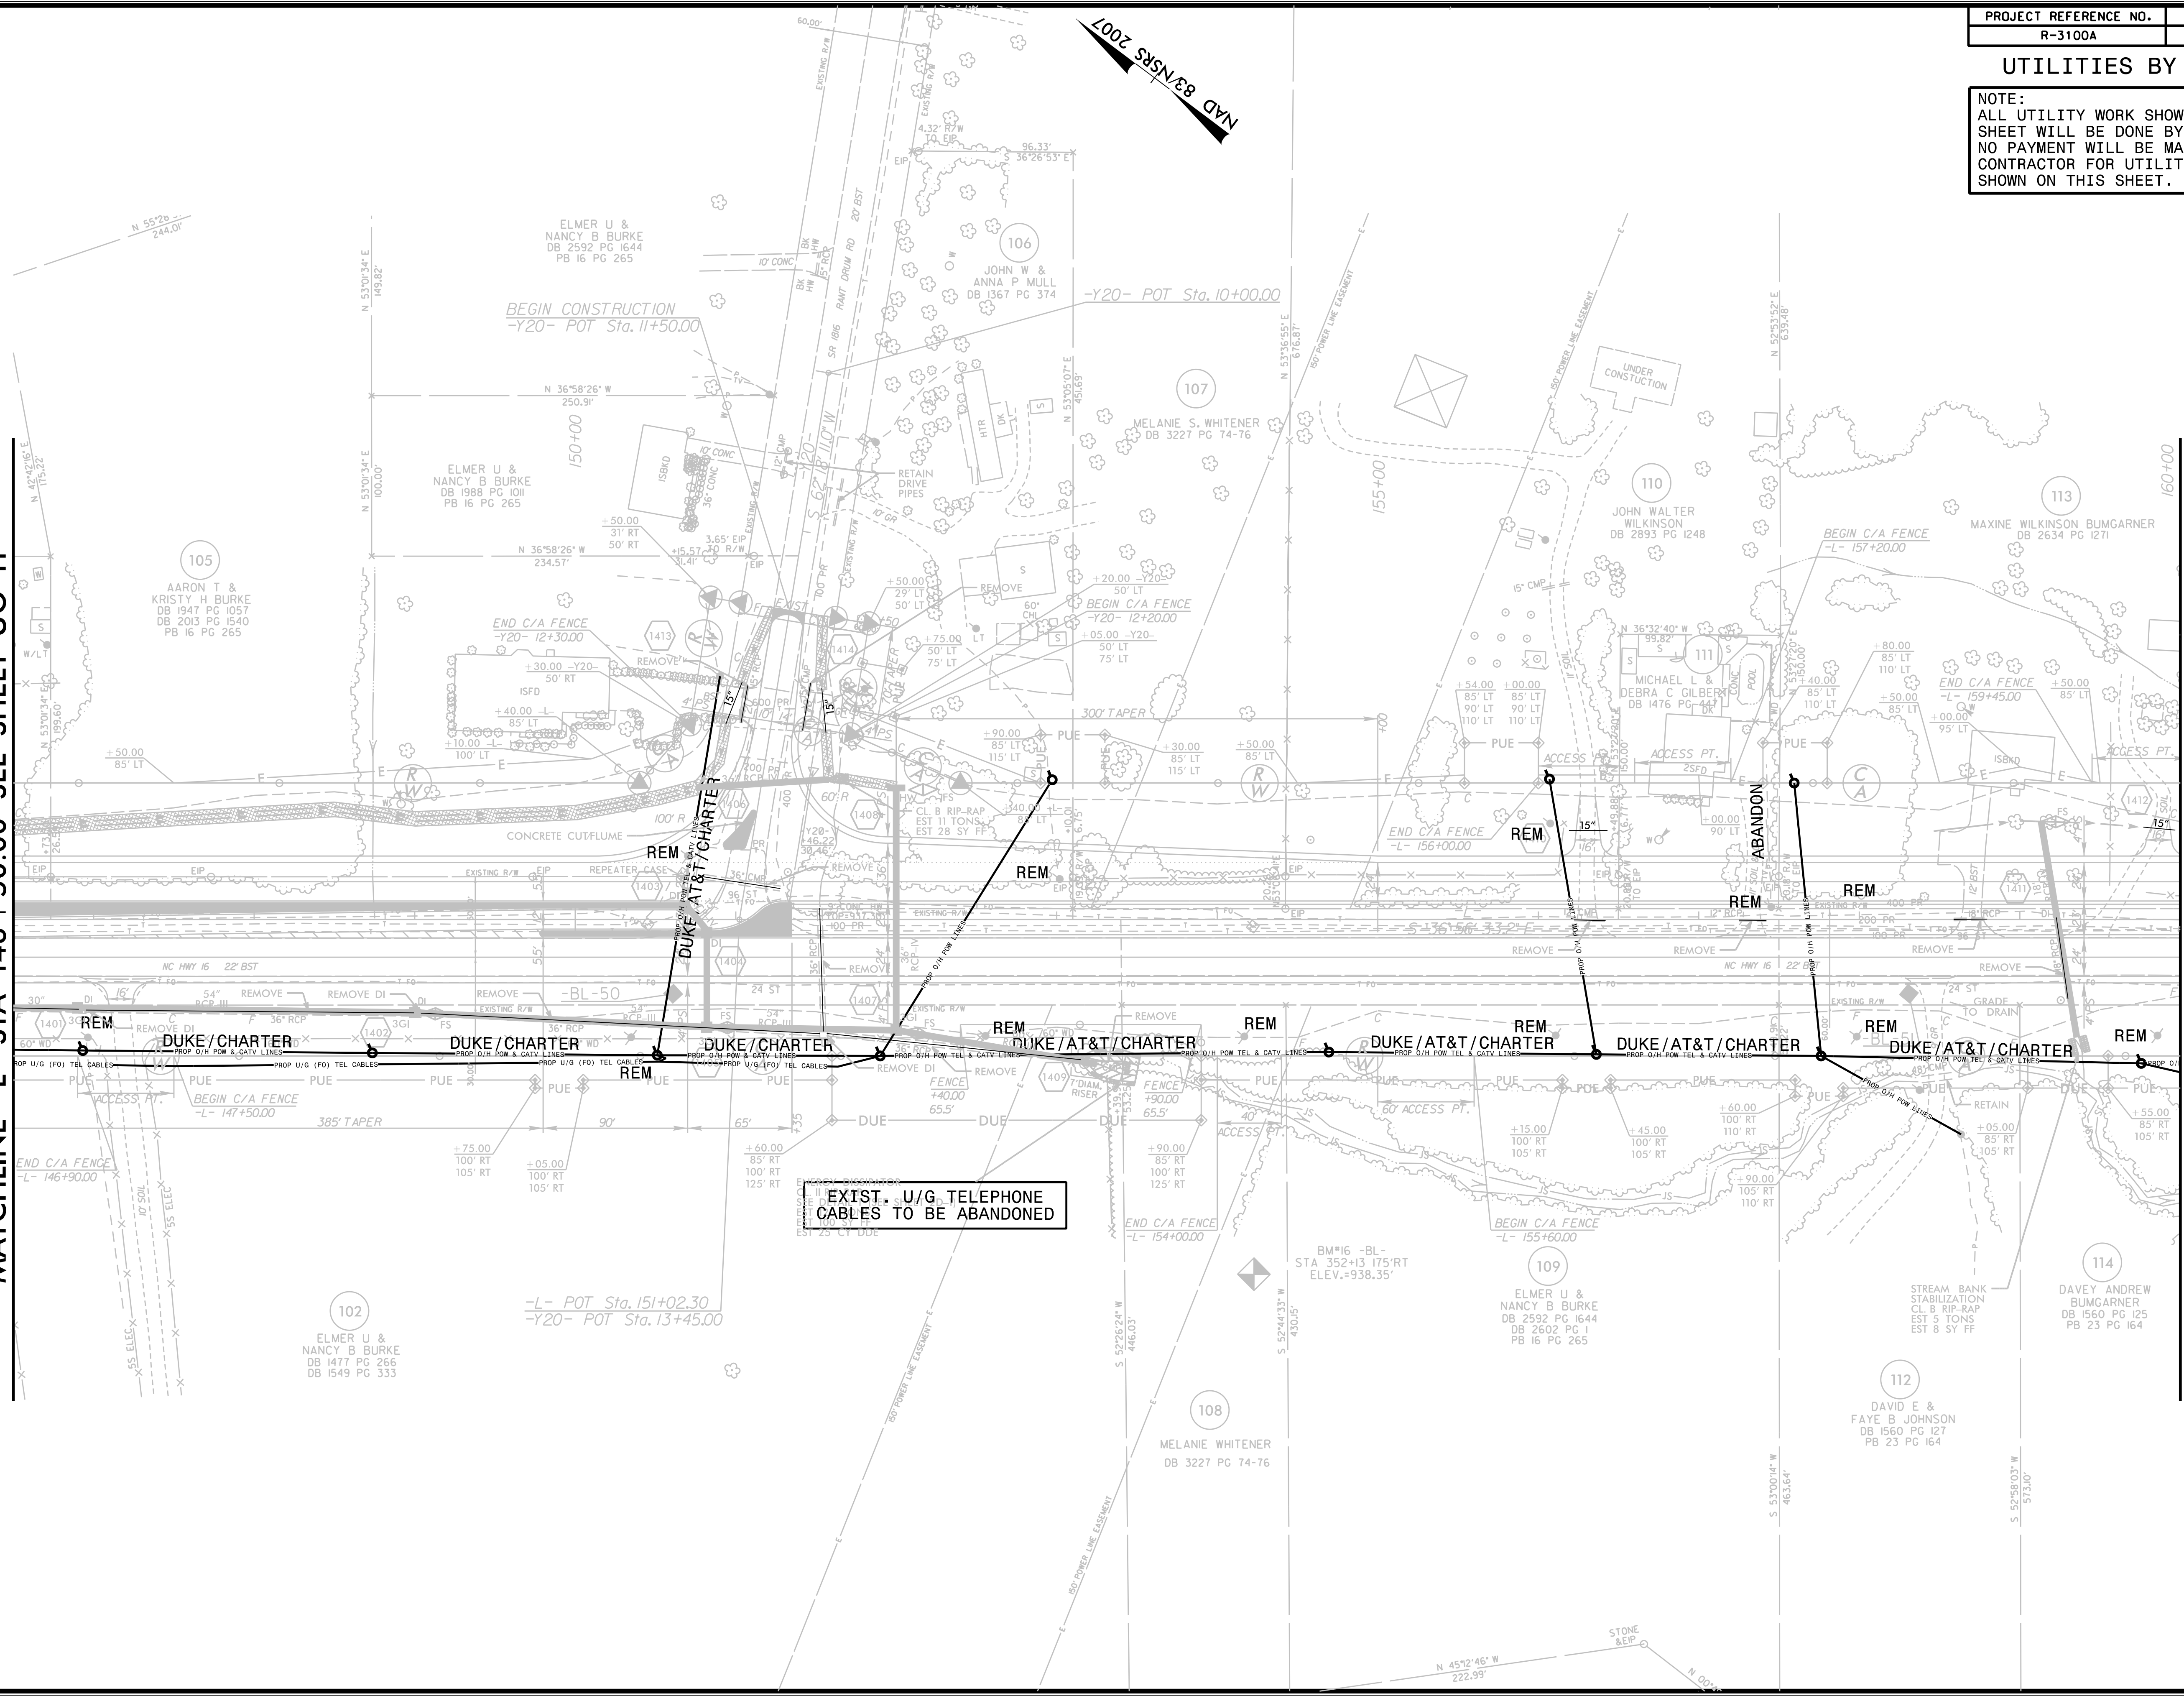

EXIST. U/G TELEPHONE CABLES TO BE ABANDONED

MAD BANKS 2007

SYSTEMS