


UTILITIES BY OTHERS

NOTE:
 ALL UTILITY WORK SHOWN ON THIS SHEET WILL BE DONE BY OTHERS. NO PAYMENT WILL BE MADE TO THE CONTRACTOR FOR UTILITY WORK SHOWN ON THIS SHEET.

DATE: 6-16-2015 - INCREASED PUE ON PARCEL 127
 DATE: 9-25-2015 - CHANGED PDE TO DUE ON PARCELS 128, 131 & 132; REVISED PROPERTY LINES AND CHANGED PROPERTY OWNER NAMES ON PARCEL 131 TO GREGORY B. HILTON & ANITA R. HILTON
 DATE: 5-31-2016 - PARCEL 127: ADDED DRIVEWAY, DRIVEPUE, AND A 40' ACCESS BREAK -L- 179+10 TO 179+50 RT; ADDED "DO NOT DISTURB SHED" NOTE AT -L- 180+75 RT.

5/14/199

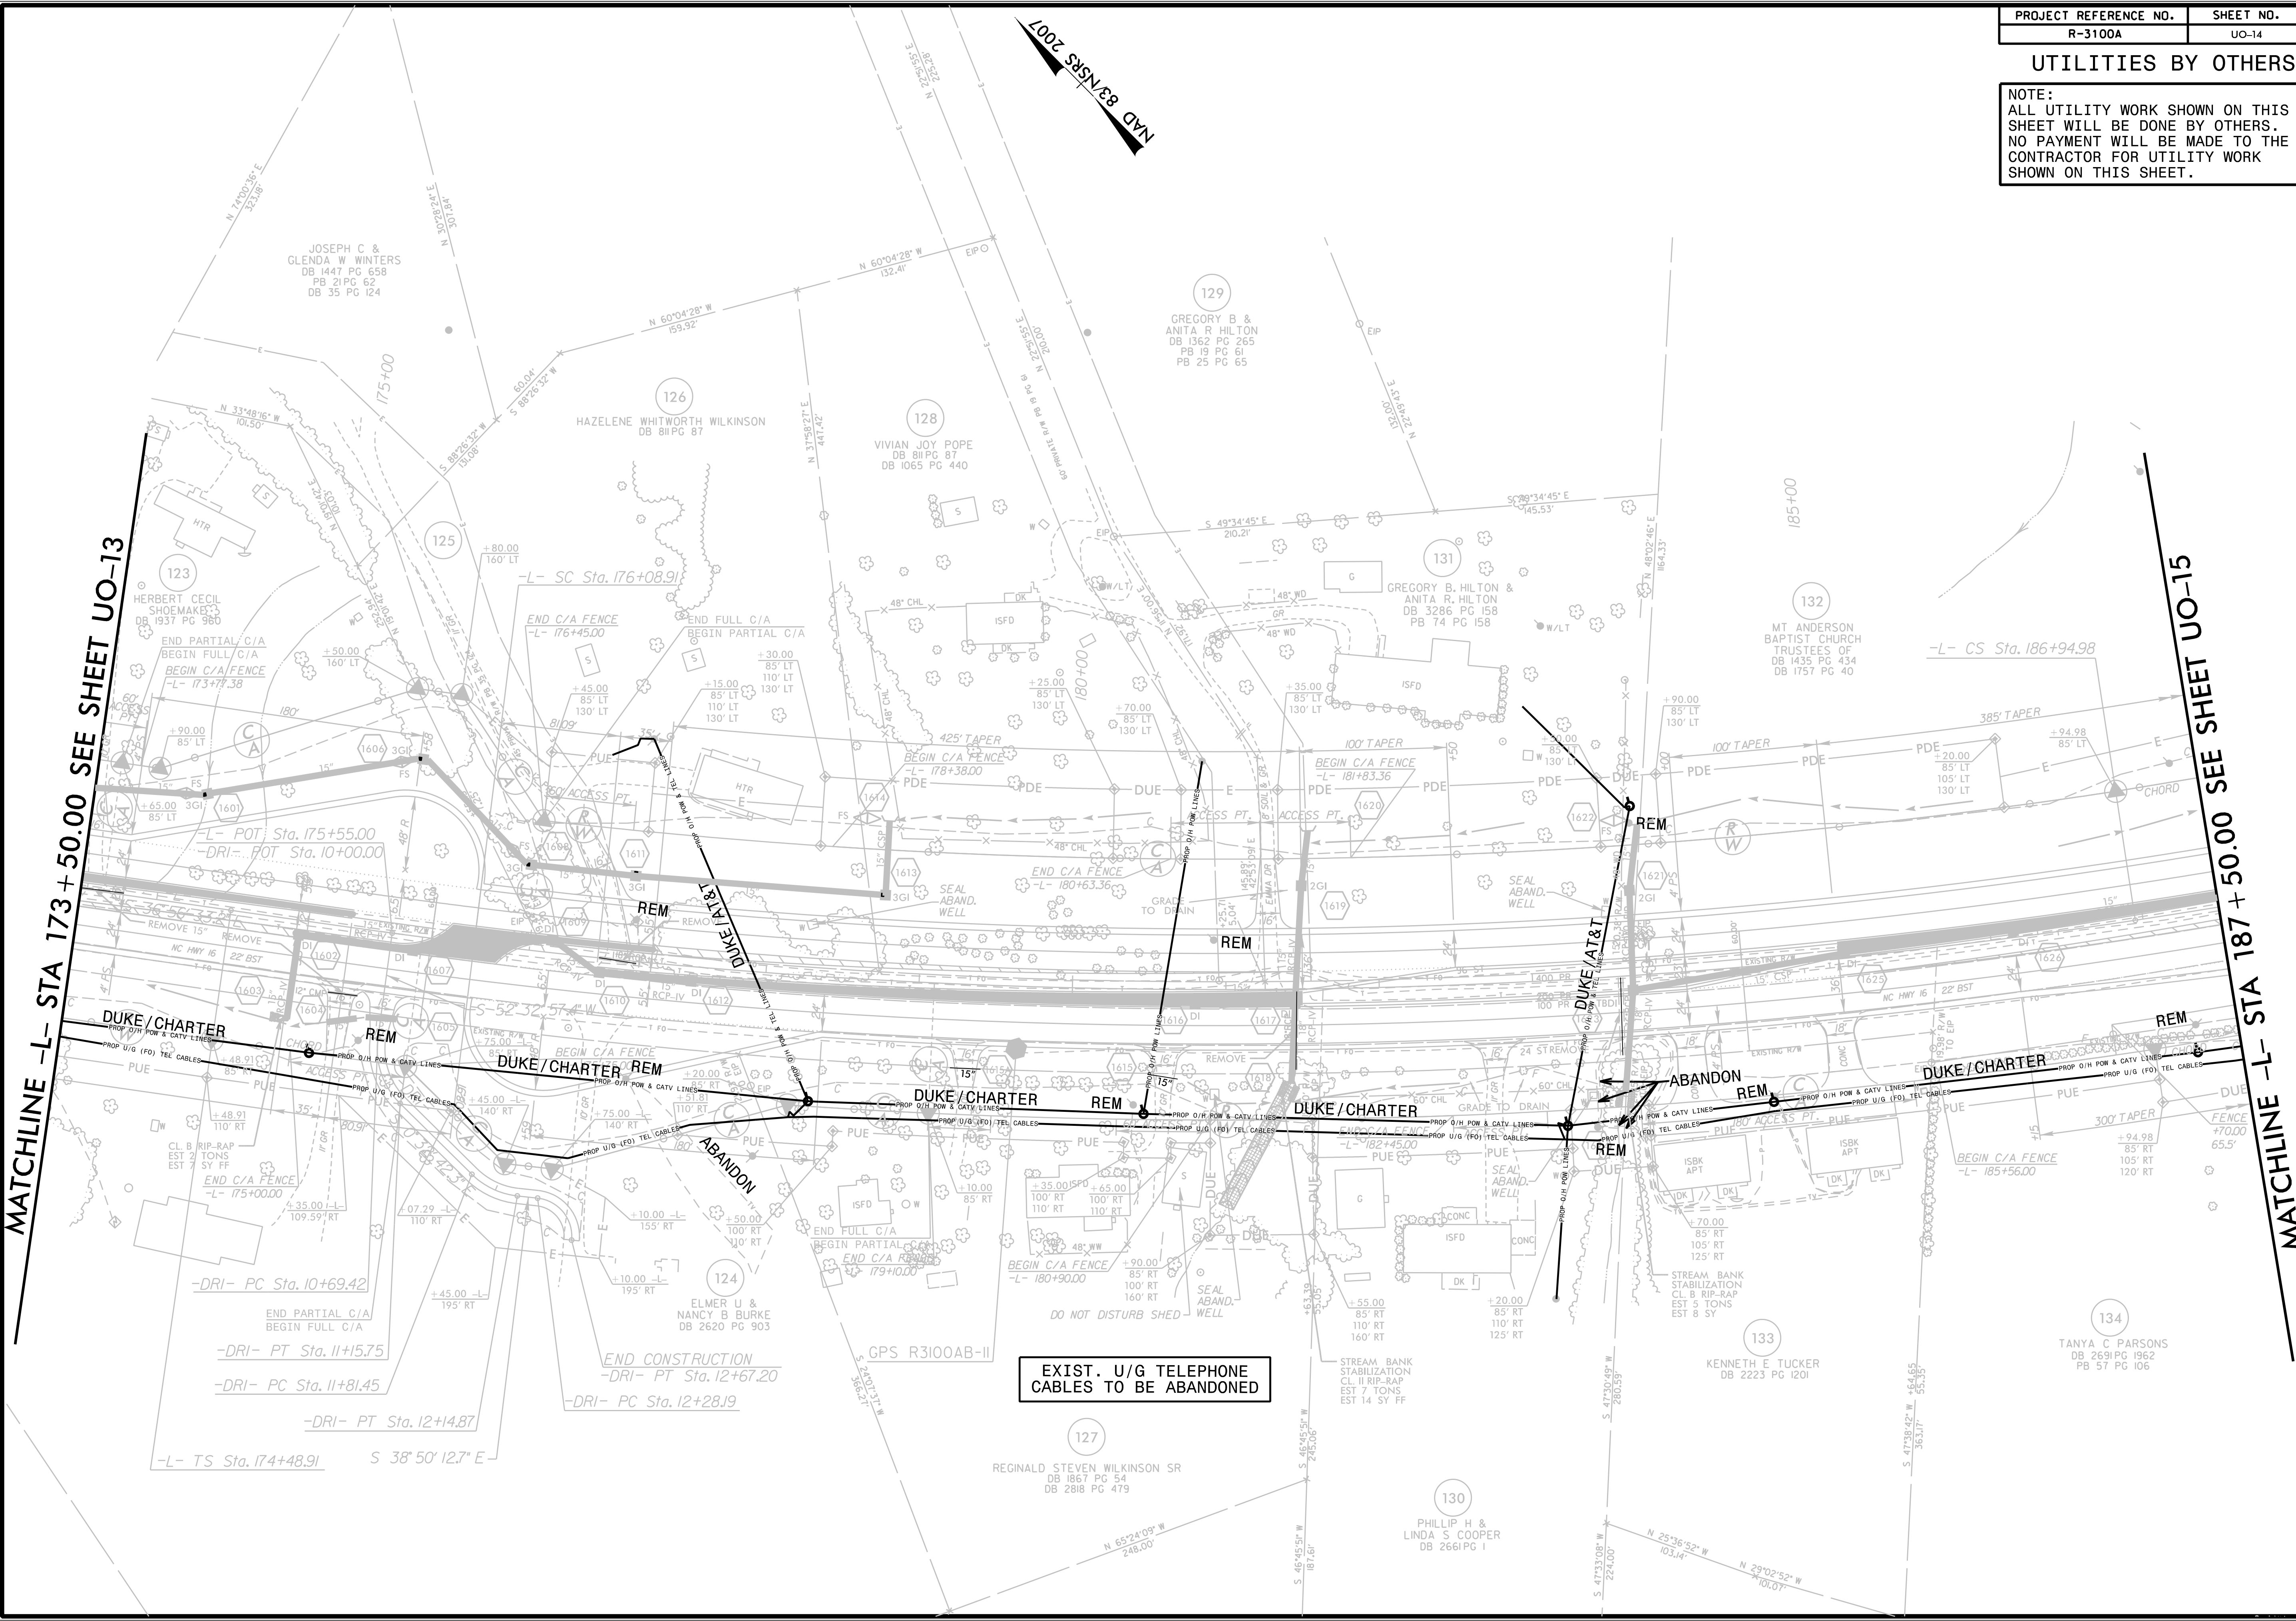

EXIST. U/G TELEPHONE CABLES TO BE ABANDONED