


UTILITIES BY OTHERS

NOTE:
ALL UTILITY WORK SHOWN ON THIS SHEET WILL BE DONE BY OTHERS. NO PAYMENT WILL BE MADE TO THE CONTRACTOR FOR UTILITY WORK SHOWN ON THIS SHEET.

MATCHLINE -L- STA 201 + 00.00 SEE SHEET UO-15

MATCHLINE -L- STA 215 + 00.00 SEE SHEET UO-17

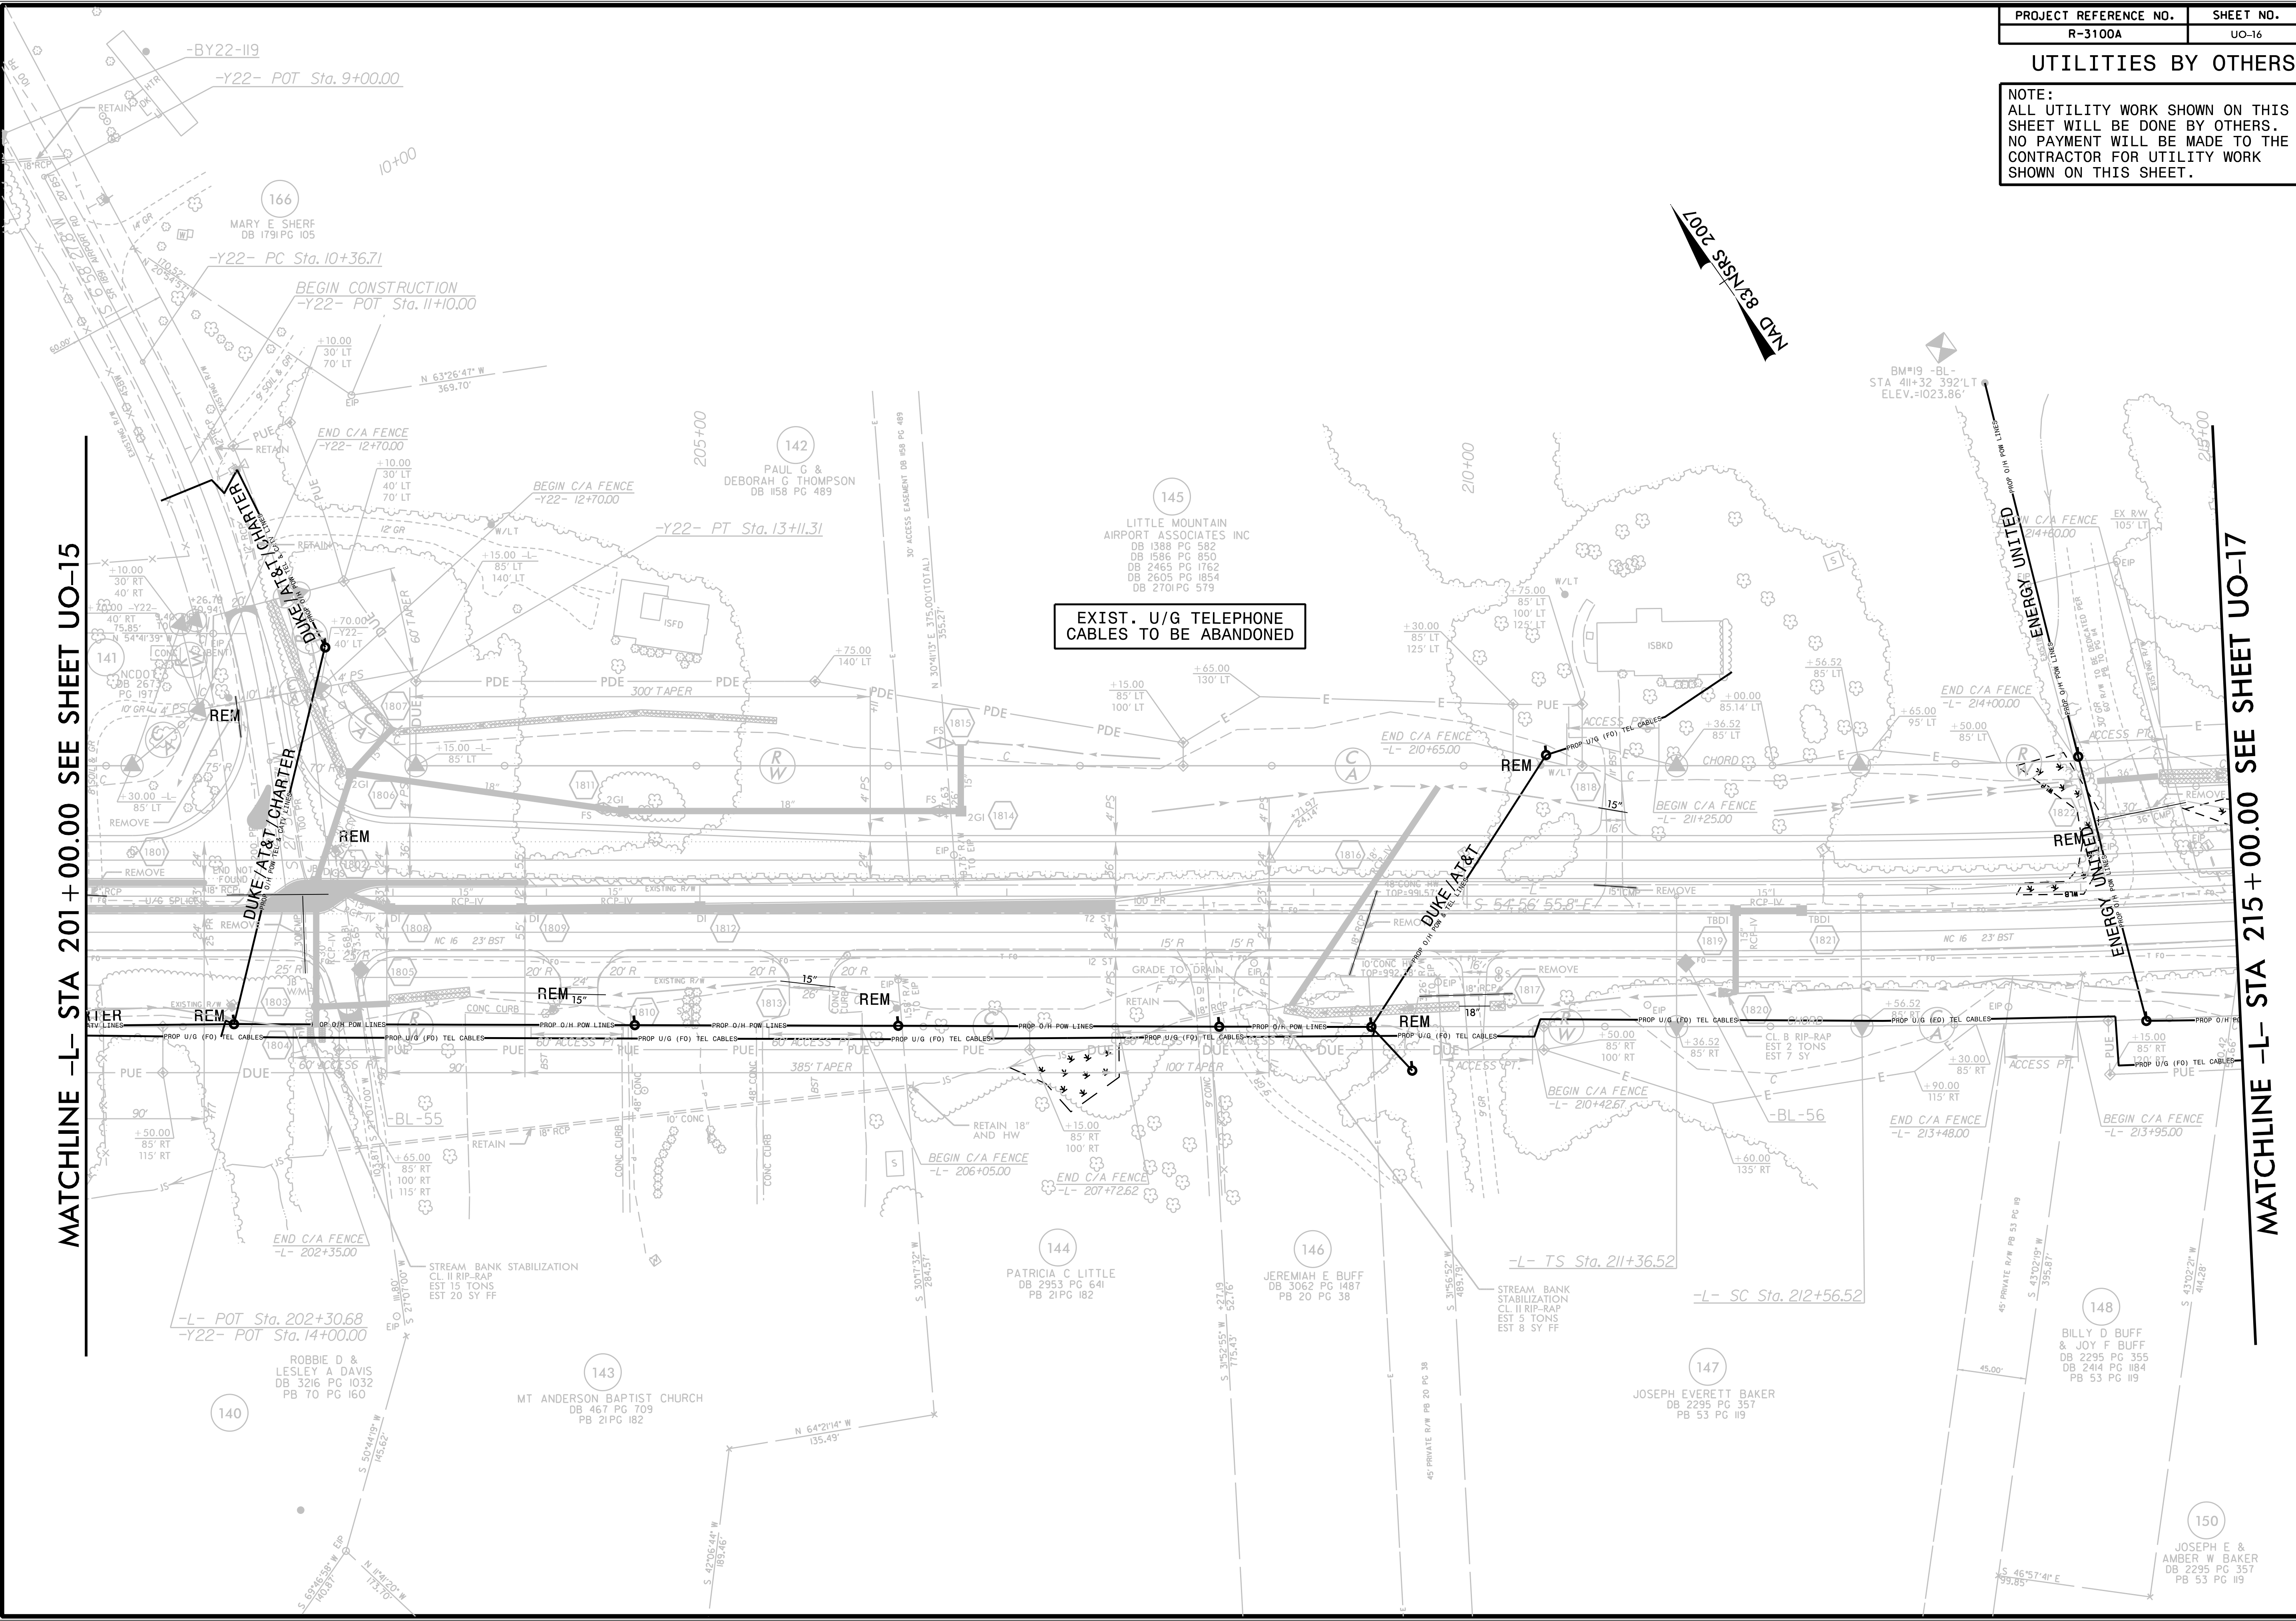

5.14.199

100' 83.55' 200'

EXIST. U/G TELEPHONE CABLES TO BE ABANDONED

SYSTEMS

150
JOSEPH E & AMBER W BAKER
DB 2295 PG 357
PB 53 PG 119