
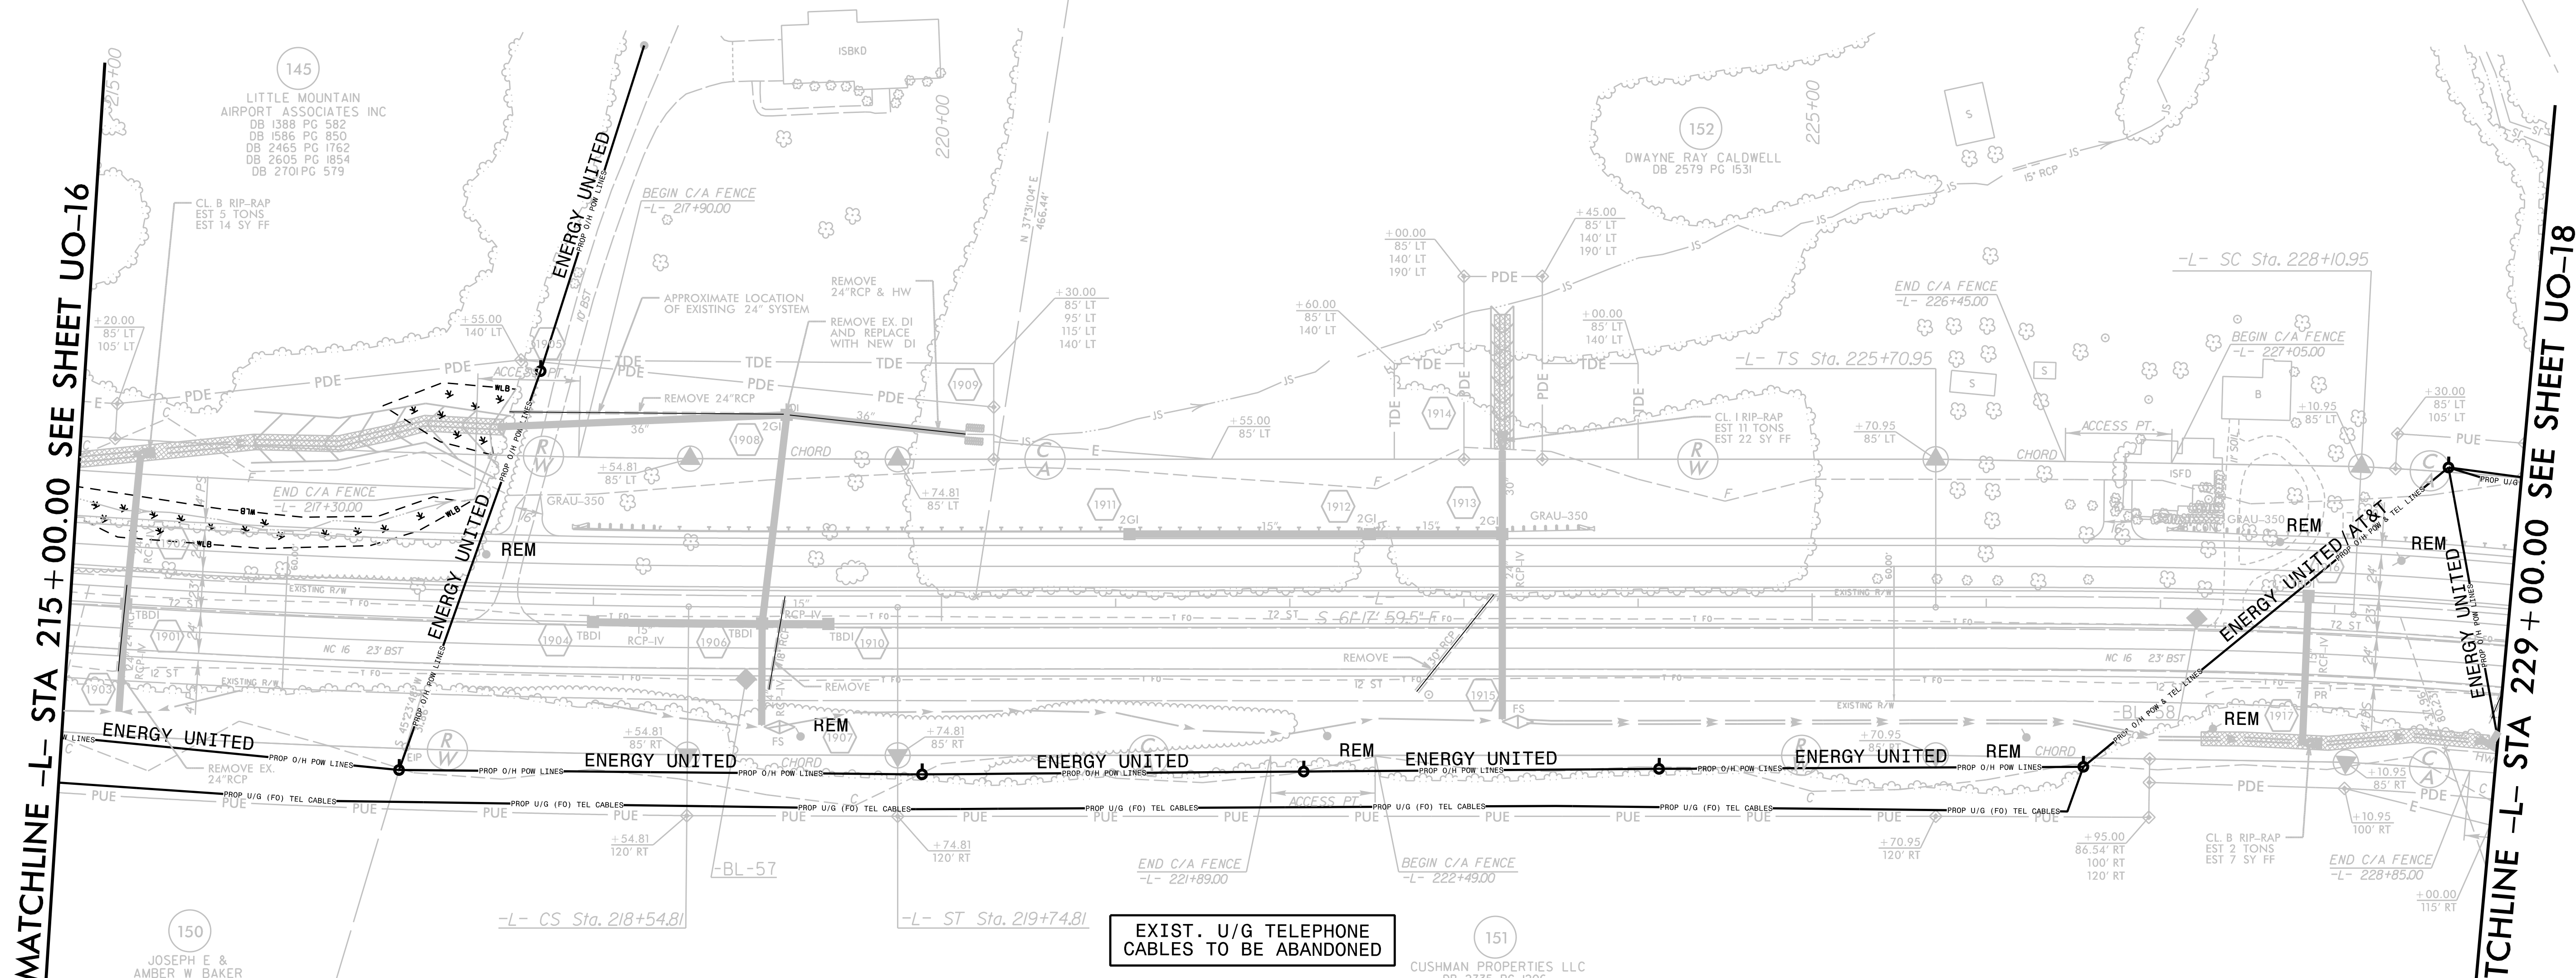


5/14/99

PROJECT REFERENCE NO. R-3100A	SHEET NO. UO-17
----------------------------------	--------------------

UTILITIES BY OTHERS

NOTE:
 ALL UTILITY WORK SHOWN ON THIS SHEET WILL BE DONE BY OTHERS.
 NO PAYMENT WILL BE MADE TO THE CONTRACTOR FOR UTILITY WORK SHOWN ON THIS SHEET.

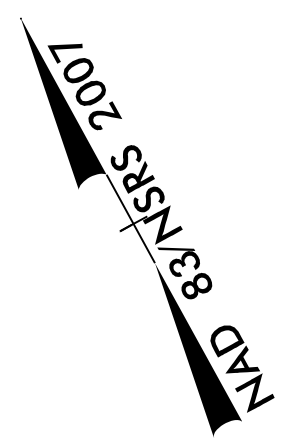

MATCHLINE -L- STA 215 + 00.00 SEE SHEET UO-16

MATCHLINE -L- STA 229 + 00.00 SEE SHEET UO-18

EXIST. U/G TELEPHONE CABLES TO BE ABANDONED

 SYSTEMS
