


UTILITIES BY OTHERS

NOTE:
 ALL UTILITY WORK SHOWN ON THIS SHEET WILL BE DONE BY OTHERS.
 NO PAYMENT WILL BE MADE TO THE CONTRACTOR FOR UTILITY WORK SHOWN ON THIS SHEET.

DATE: 6-16-2015 - REV. REVISION REQUEST FOR PLAN CHANGES DURING THE INITIAL CONTRACTS SUBMITTED ON 4-21-2015 CHANGE PARCEL 161 TO PARCEL 154
 DATE: 2-5-2016 - PARCEL 157 ACCESS POINT - STA. 236+10.00 TO STA. 236+70.00 LT MOVED TO -L- STA. 237+40.00 TO 238+00.00 LT
 DATE: 3-31-2016 - PARCEL 154 ADDED ACCESS POINT -L- STA. 240+50.00 TO 241+10.00 LT

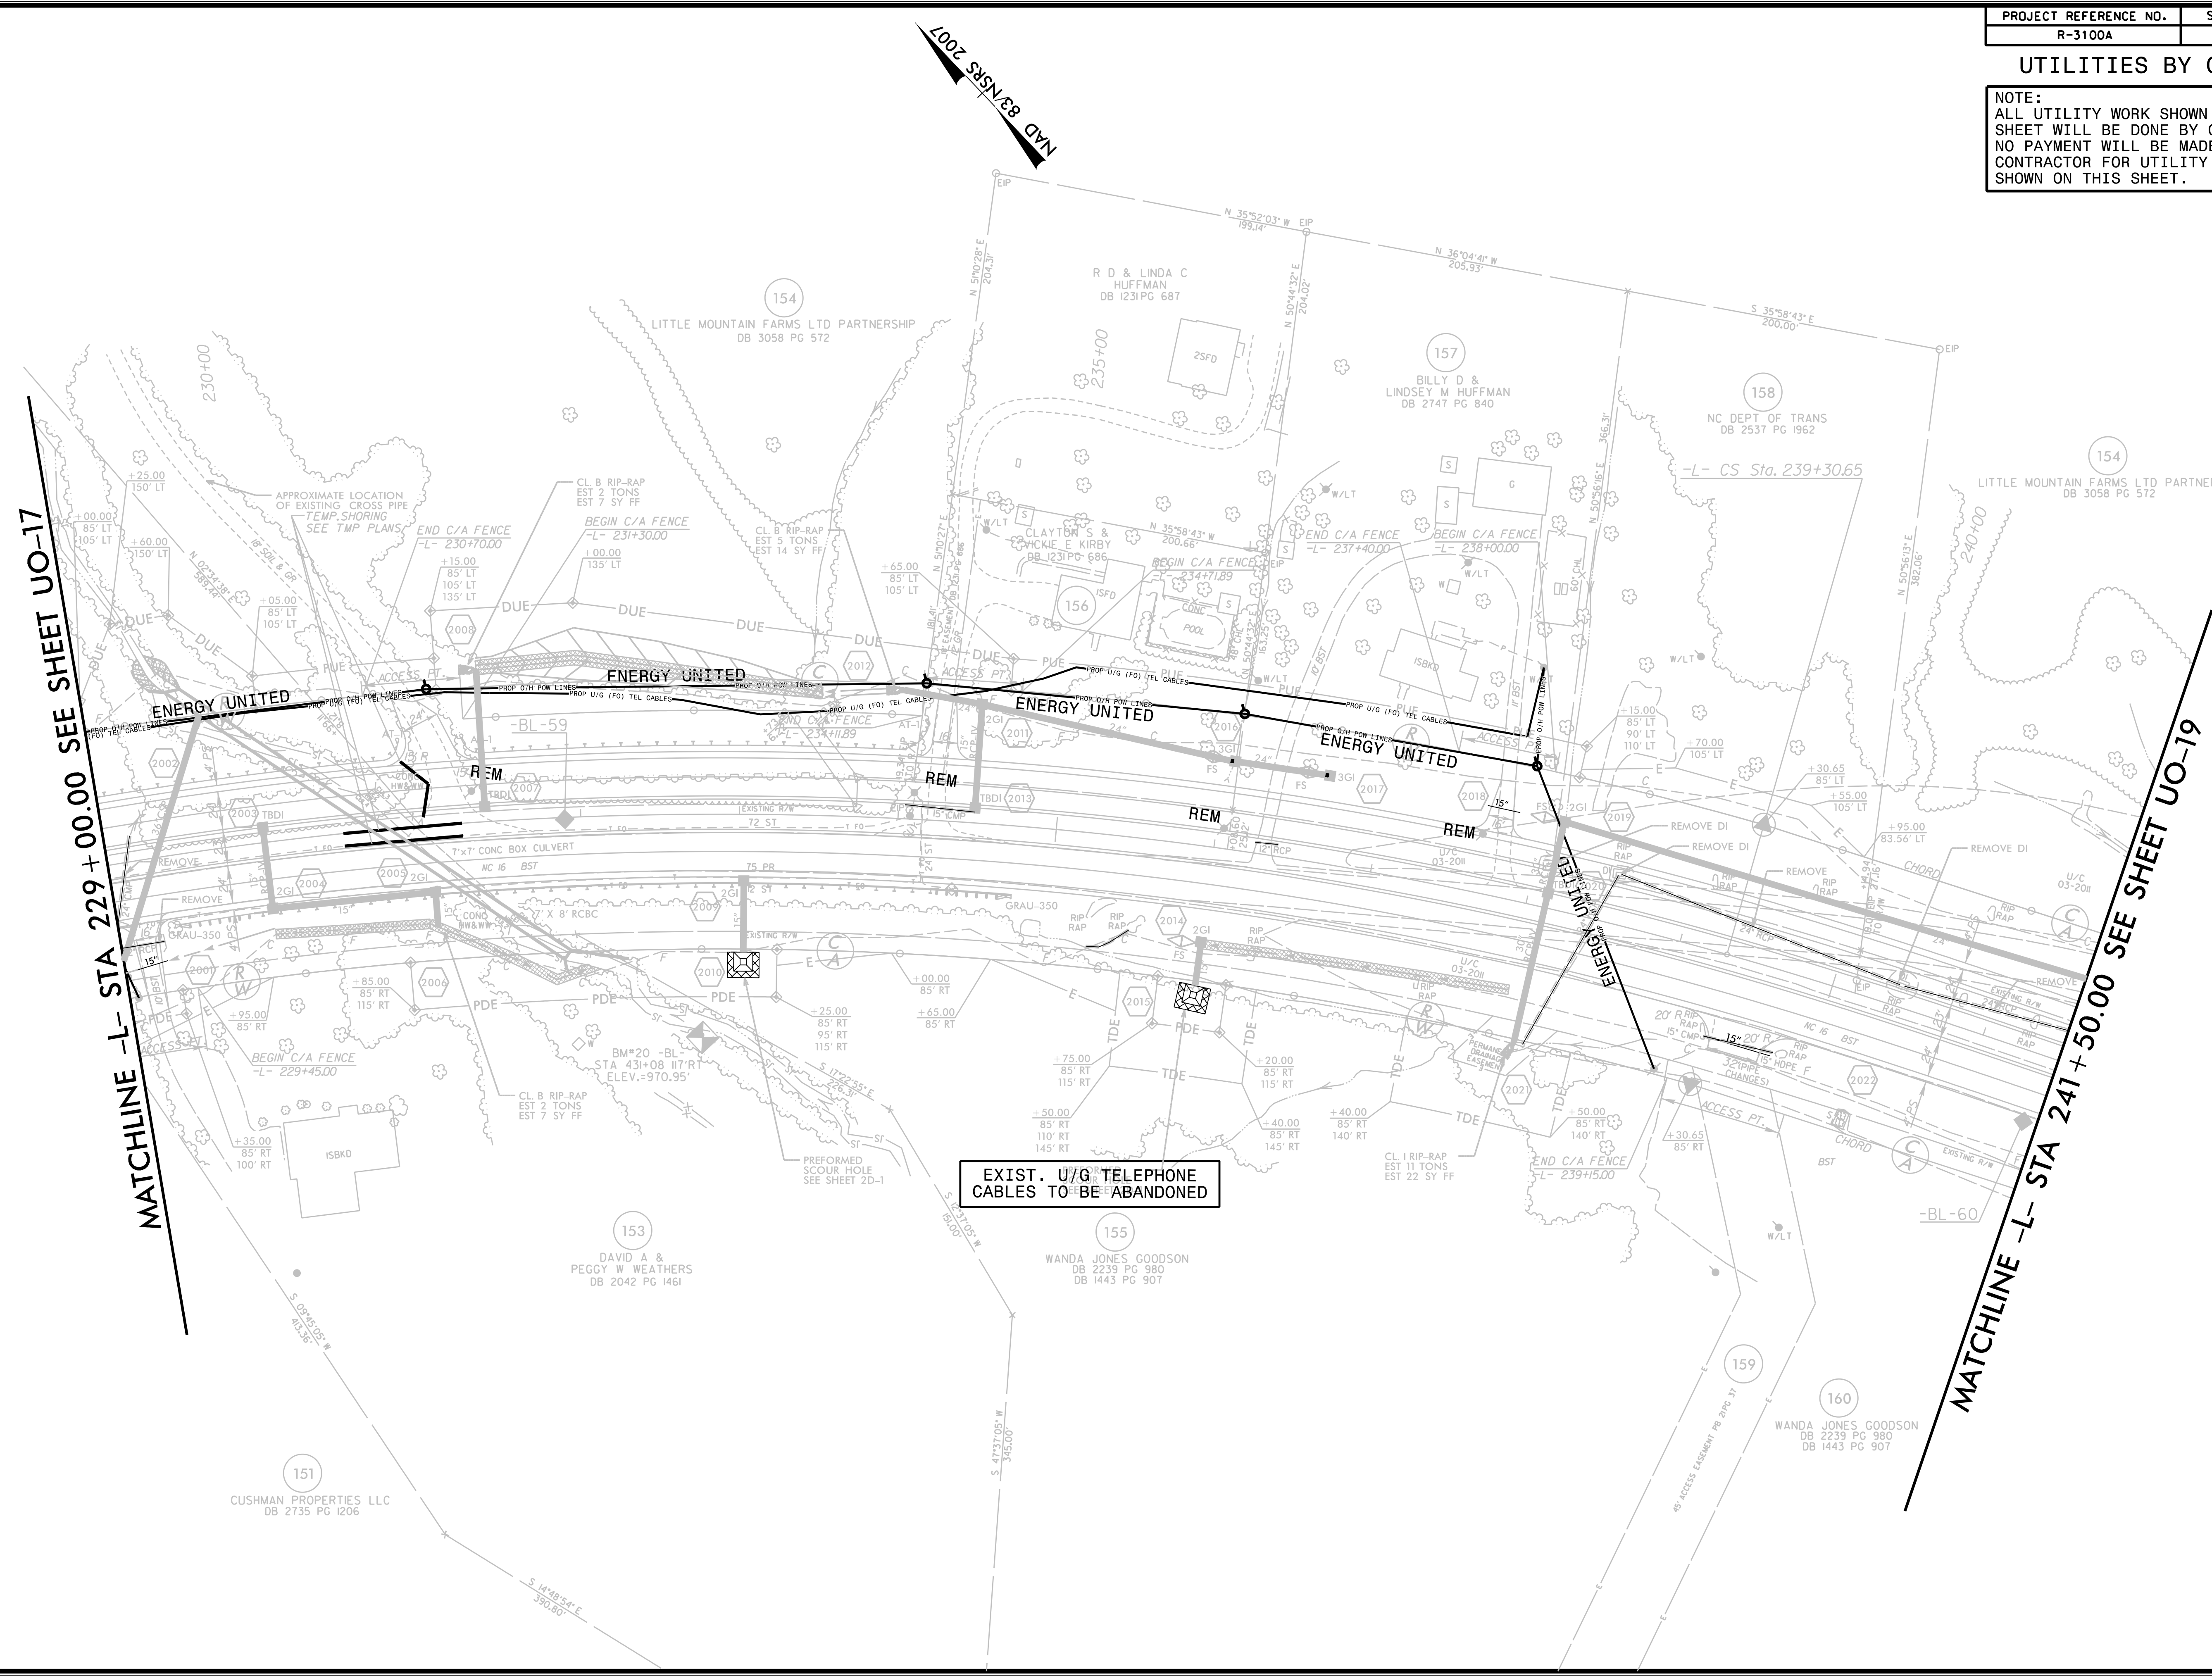

MATCHLINE -L- STA 229 + 00.00 SEE SHEET UO-17

MATCHLINE -L- STA 241 + 50.00 SEE SHEET UO-19

EXIST. U/G TELEPHONE CABLES TO BE ABANDONED

MAD 8/31/07

5/14/09

SYSTEMS