

5/14/99

MAD 8/25/98 C/W


MAD 8/25/98 C/W

MATCHLINE -Y19- STA 24+50.00 SEE SHEET UO-08


PROJECT REFERENCE NO.	SHEET NO.
R-3100A	UO-19

UTILITIES BY OTHERS

NOTE:
 ALL UTILITY WORK SHOWN ON THIS SHEET WILL BE DONE BY OTHERS. NO PAYMENT WILL BE MADE TO THE CONTRACTOR FOR UTILITY WORK SHOWN ON THIS SHEET.

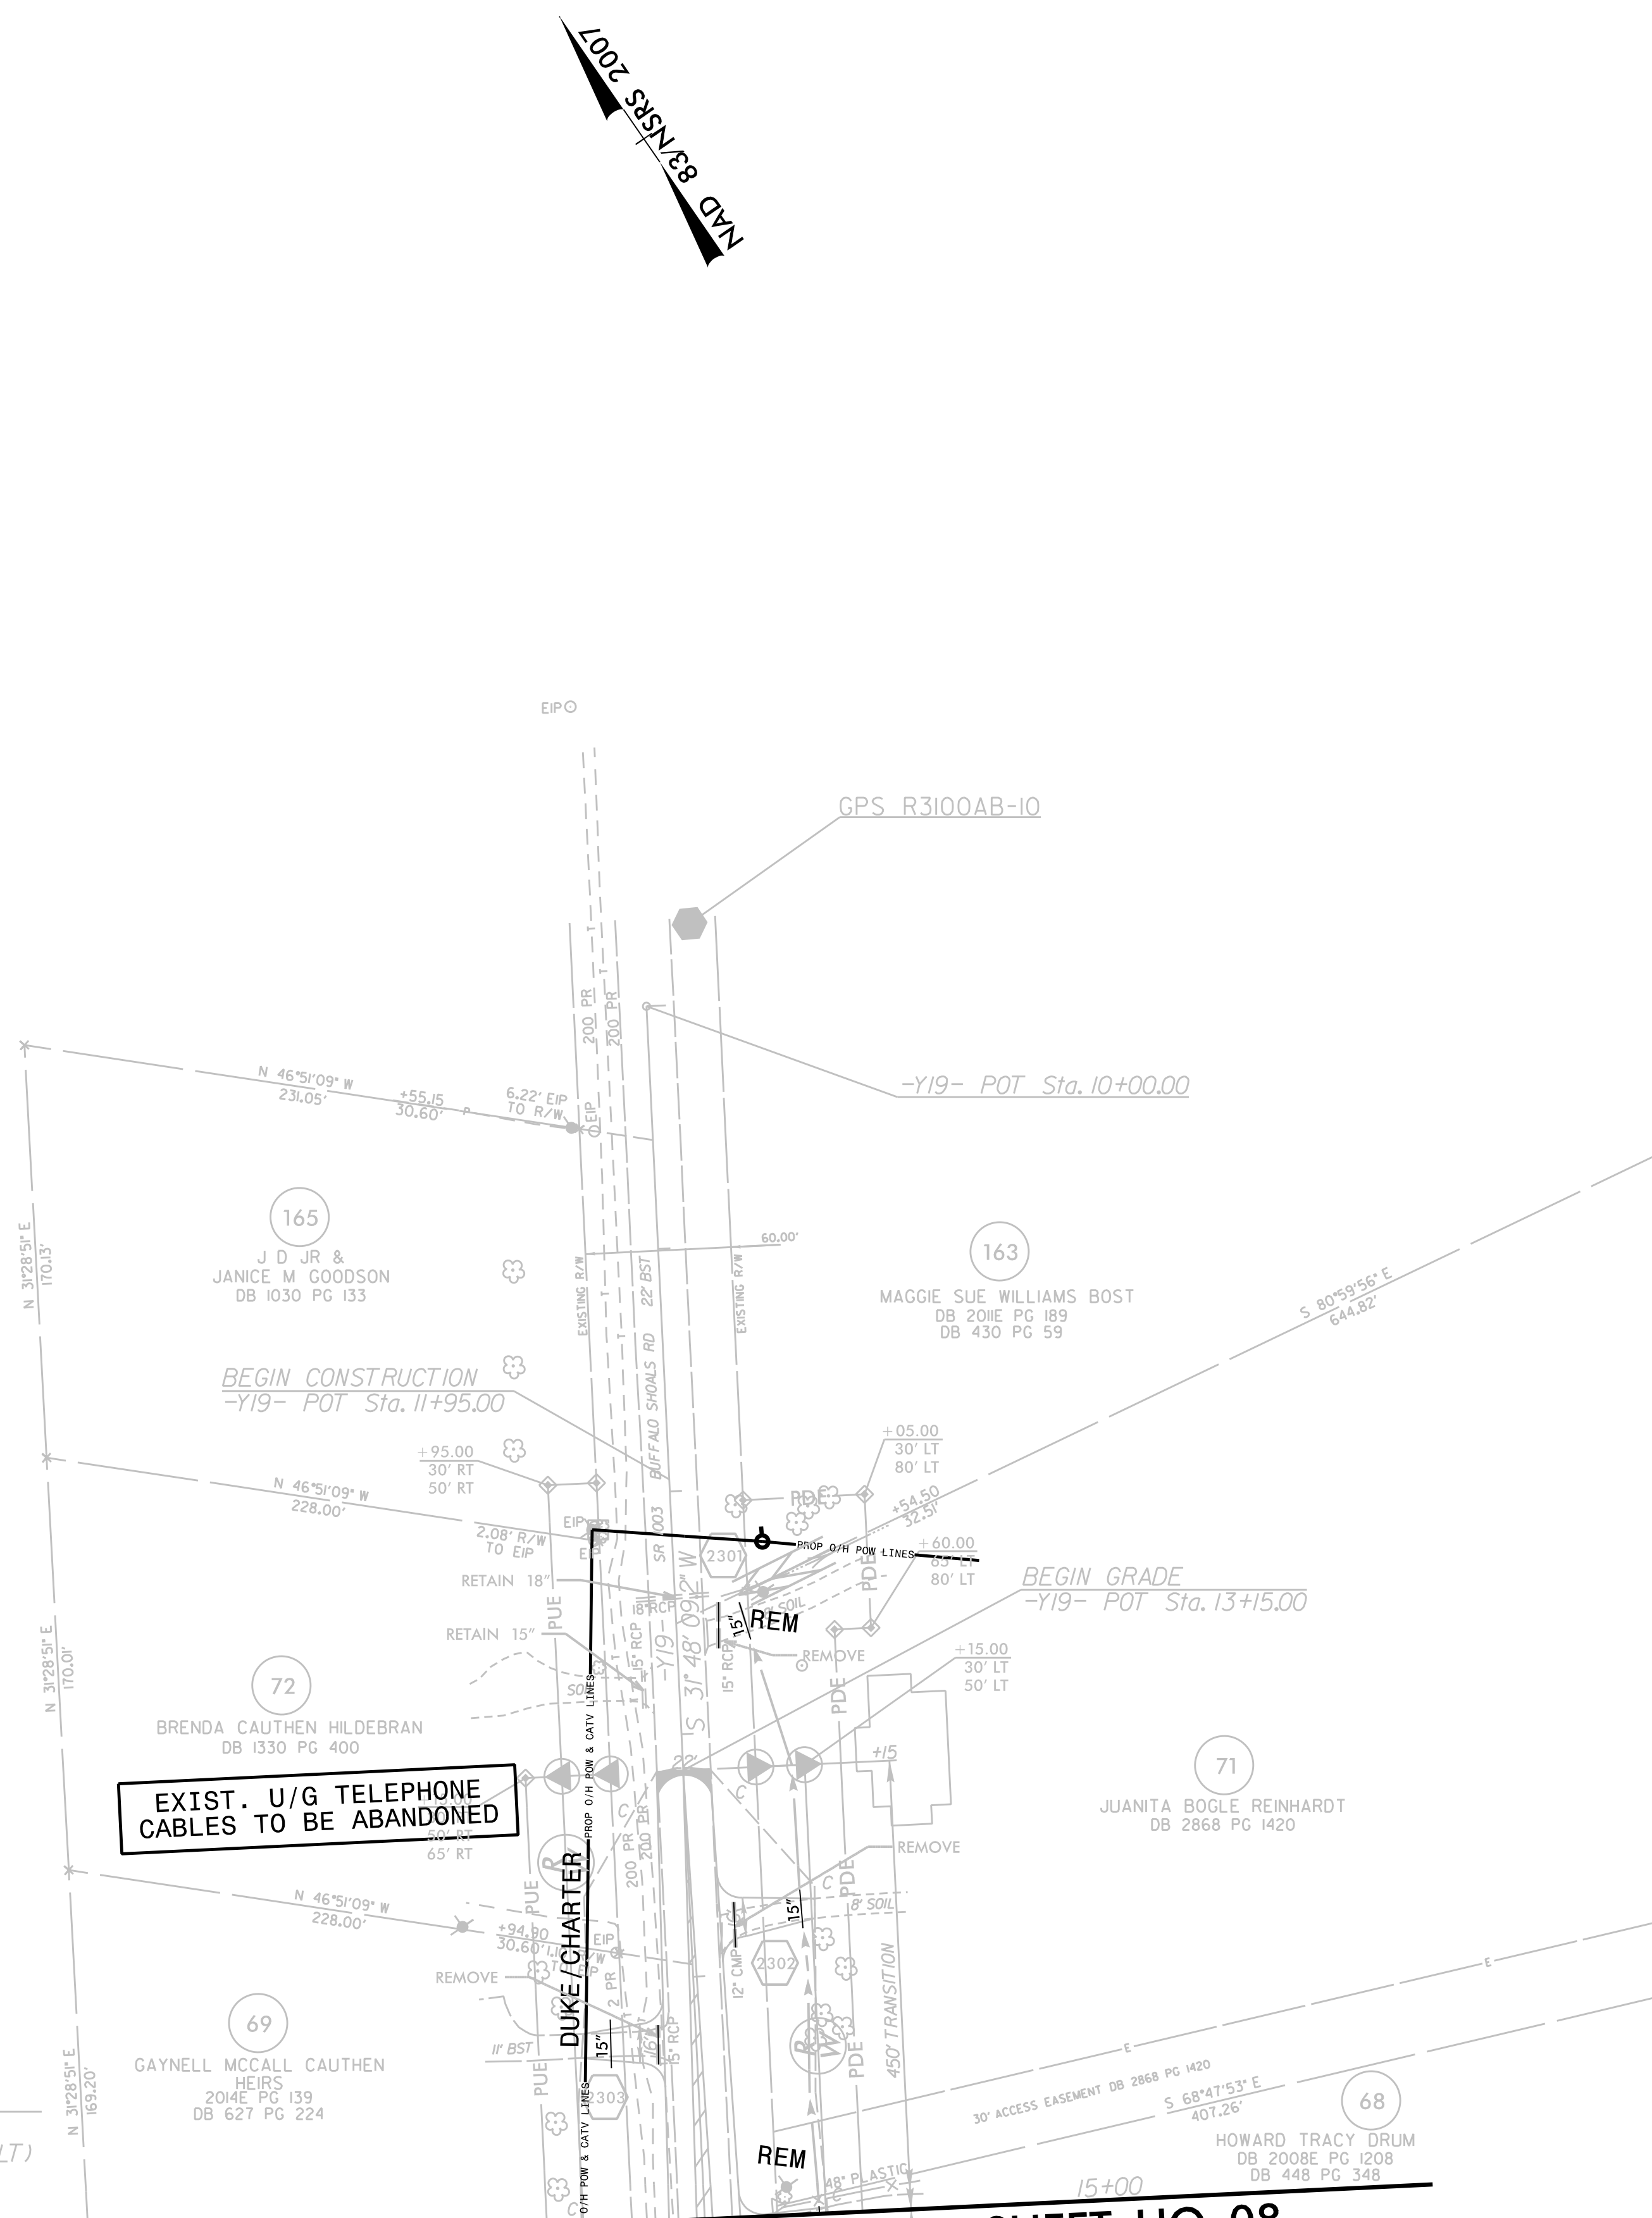

MATCHLINE -Y19- STA 15+00.00 SEE SHEET UO-08

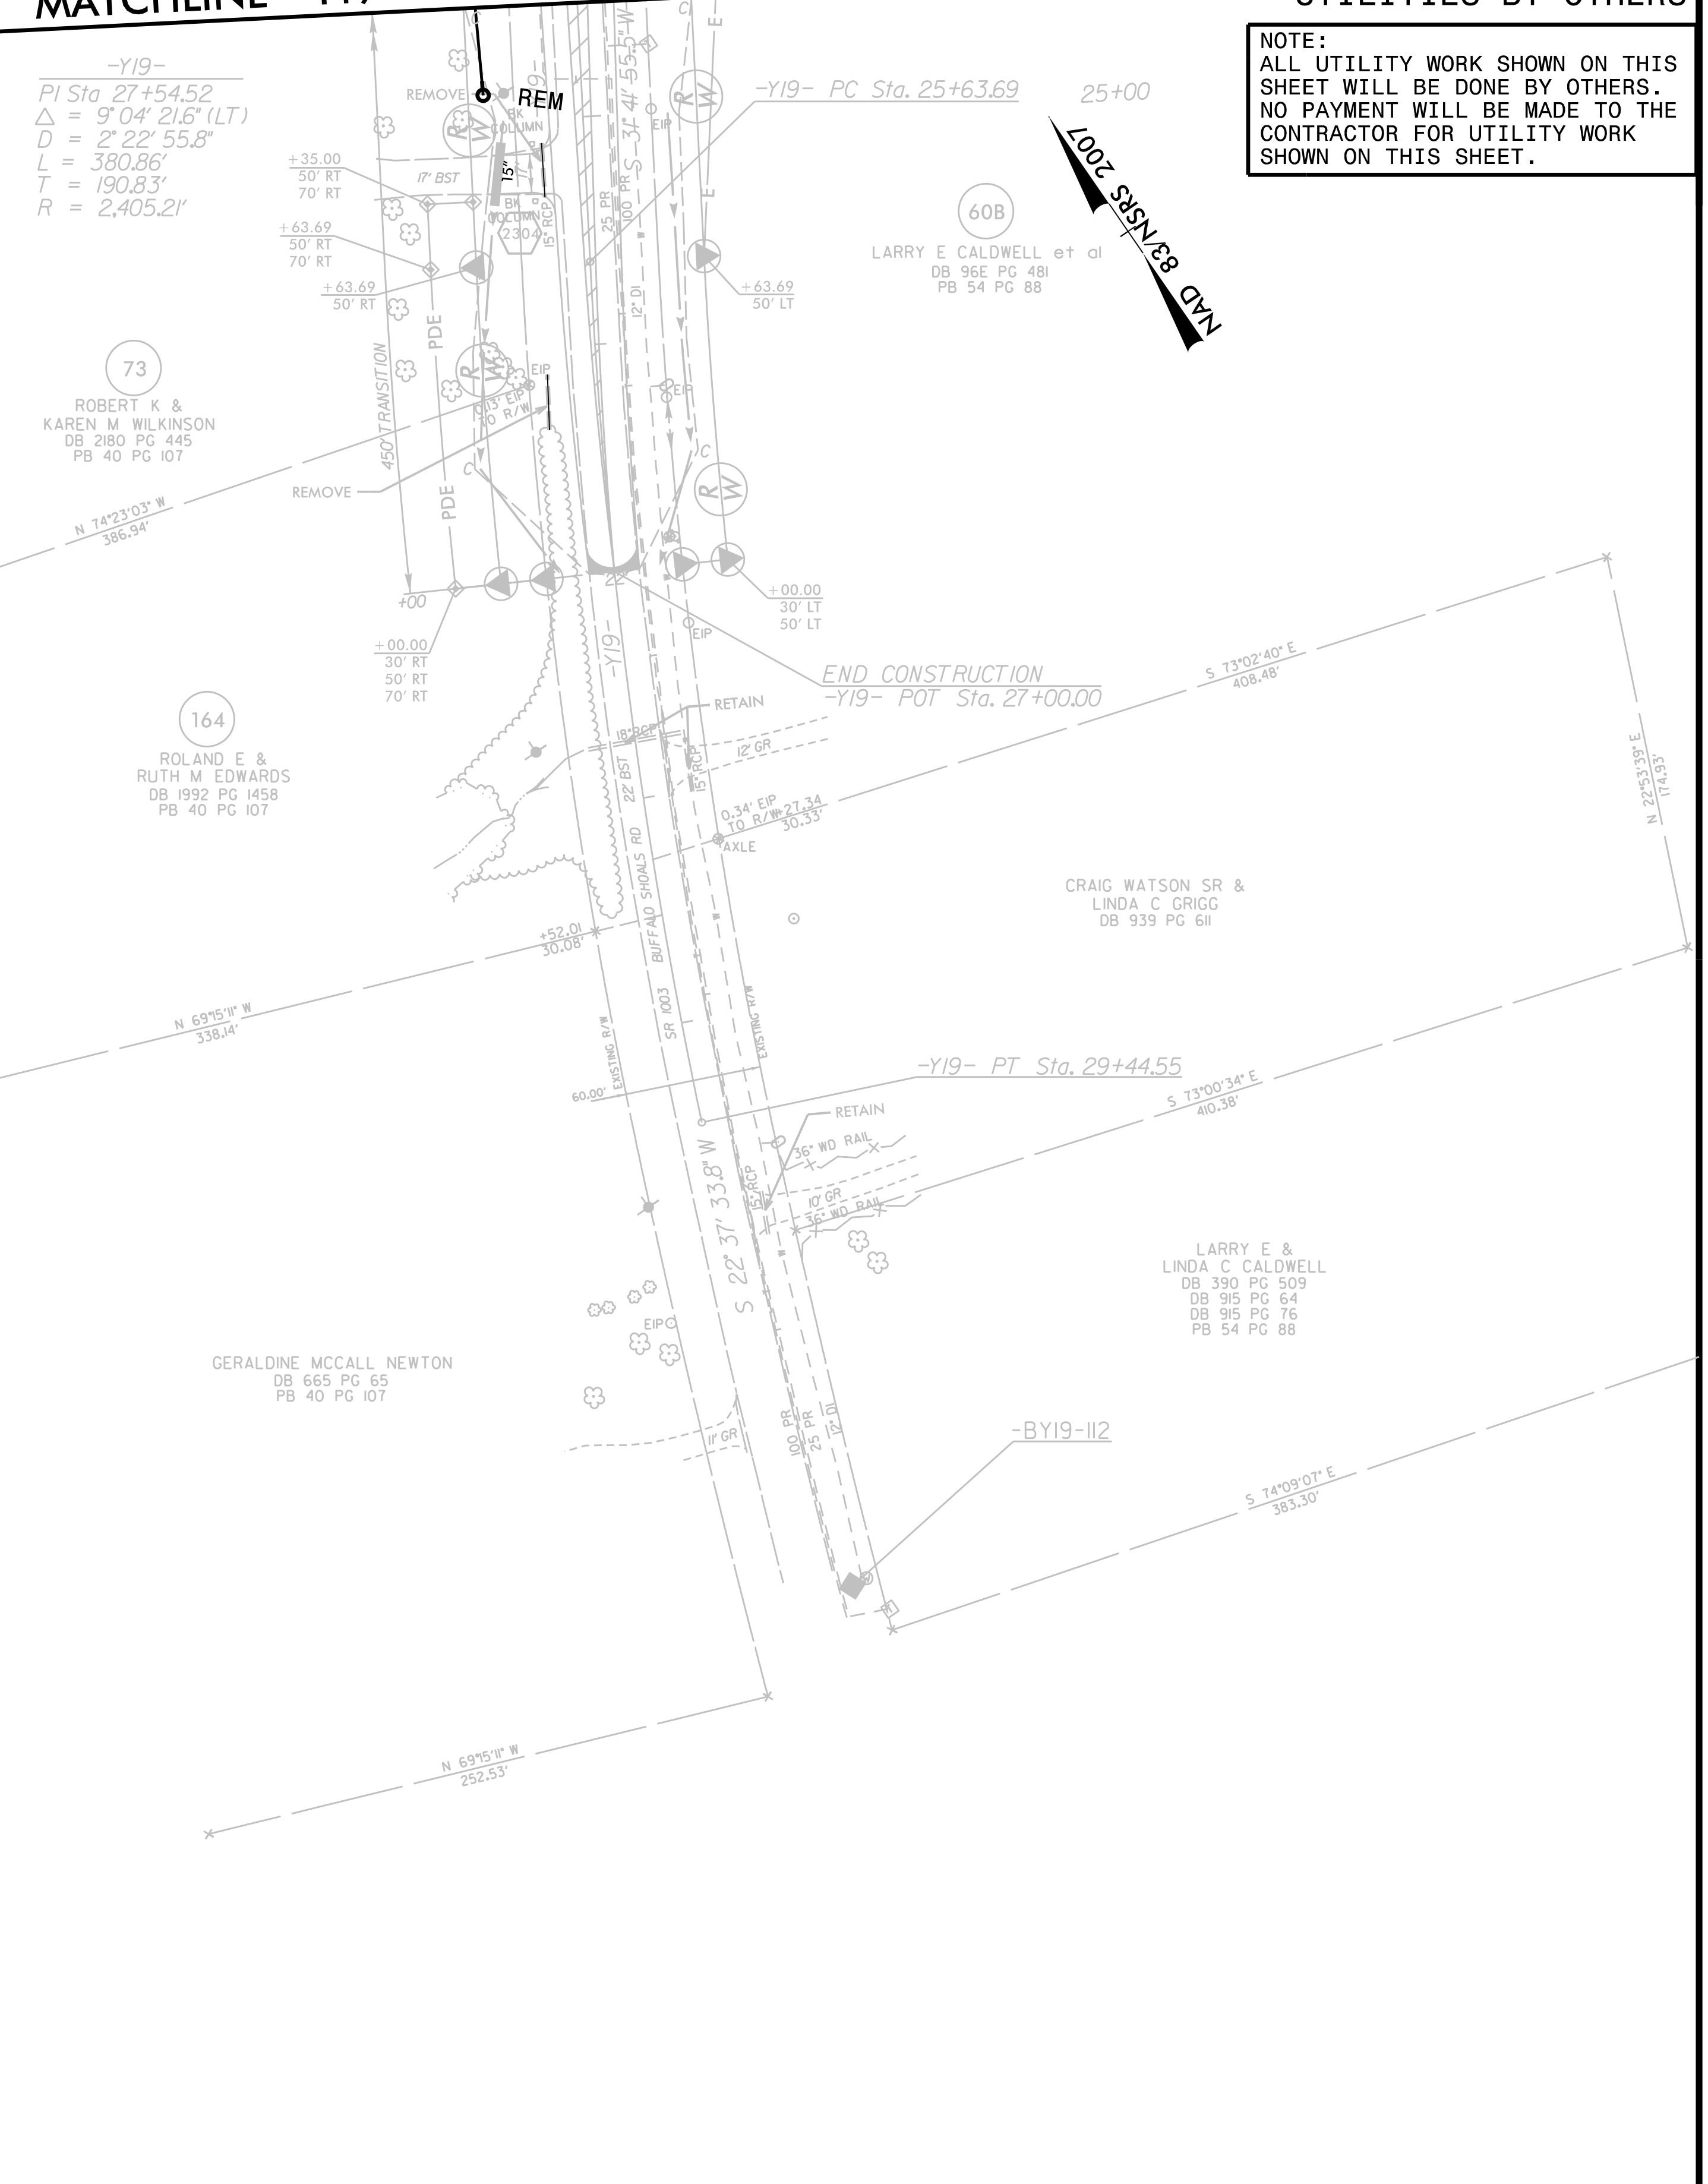

SYSTEMS DESIGN CONSULTANTS

109+04.95
 5' 34' 23.5" (LT)
 03' 25.6"
 21.80'
 311.24'
 5.42000'

68
 HOWARD TRACY DRUM
 DB 2008E PG 1208
 DB 448 PG 348