


UTILITIES BY OTHERS

NOTE:
ALL UTILITY WORK SHOWN ON THIS SHEET WILL BE DONE BY OTHERS. NO PAYMENT WILL BE MADE TO THE CONTRACTOR FOR UTILITY WORK SHOWN ON THIS SHEET.

5/14/99

MAD 8/18/98 2007

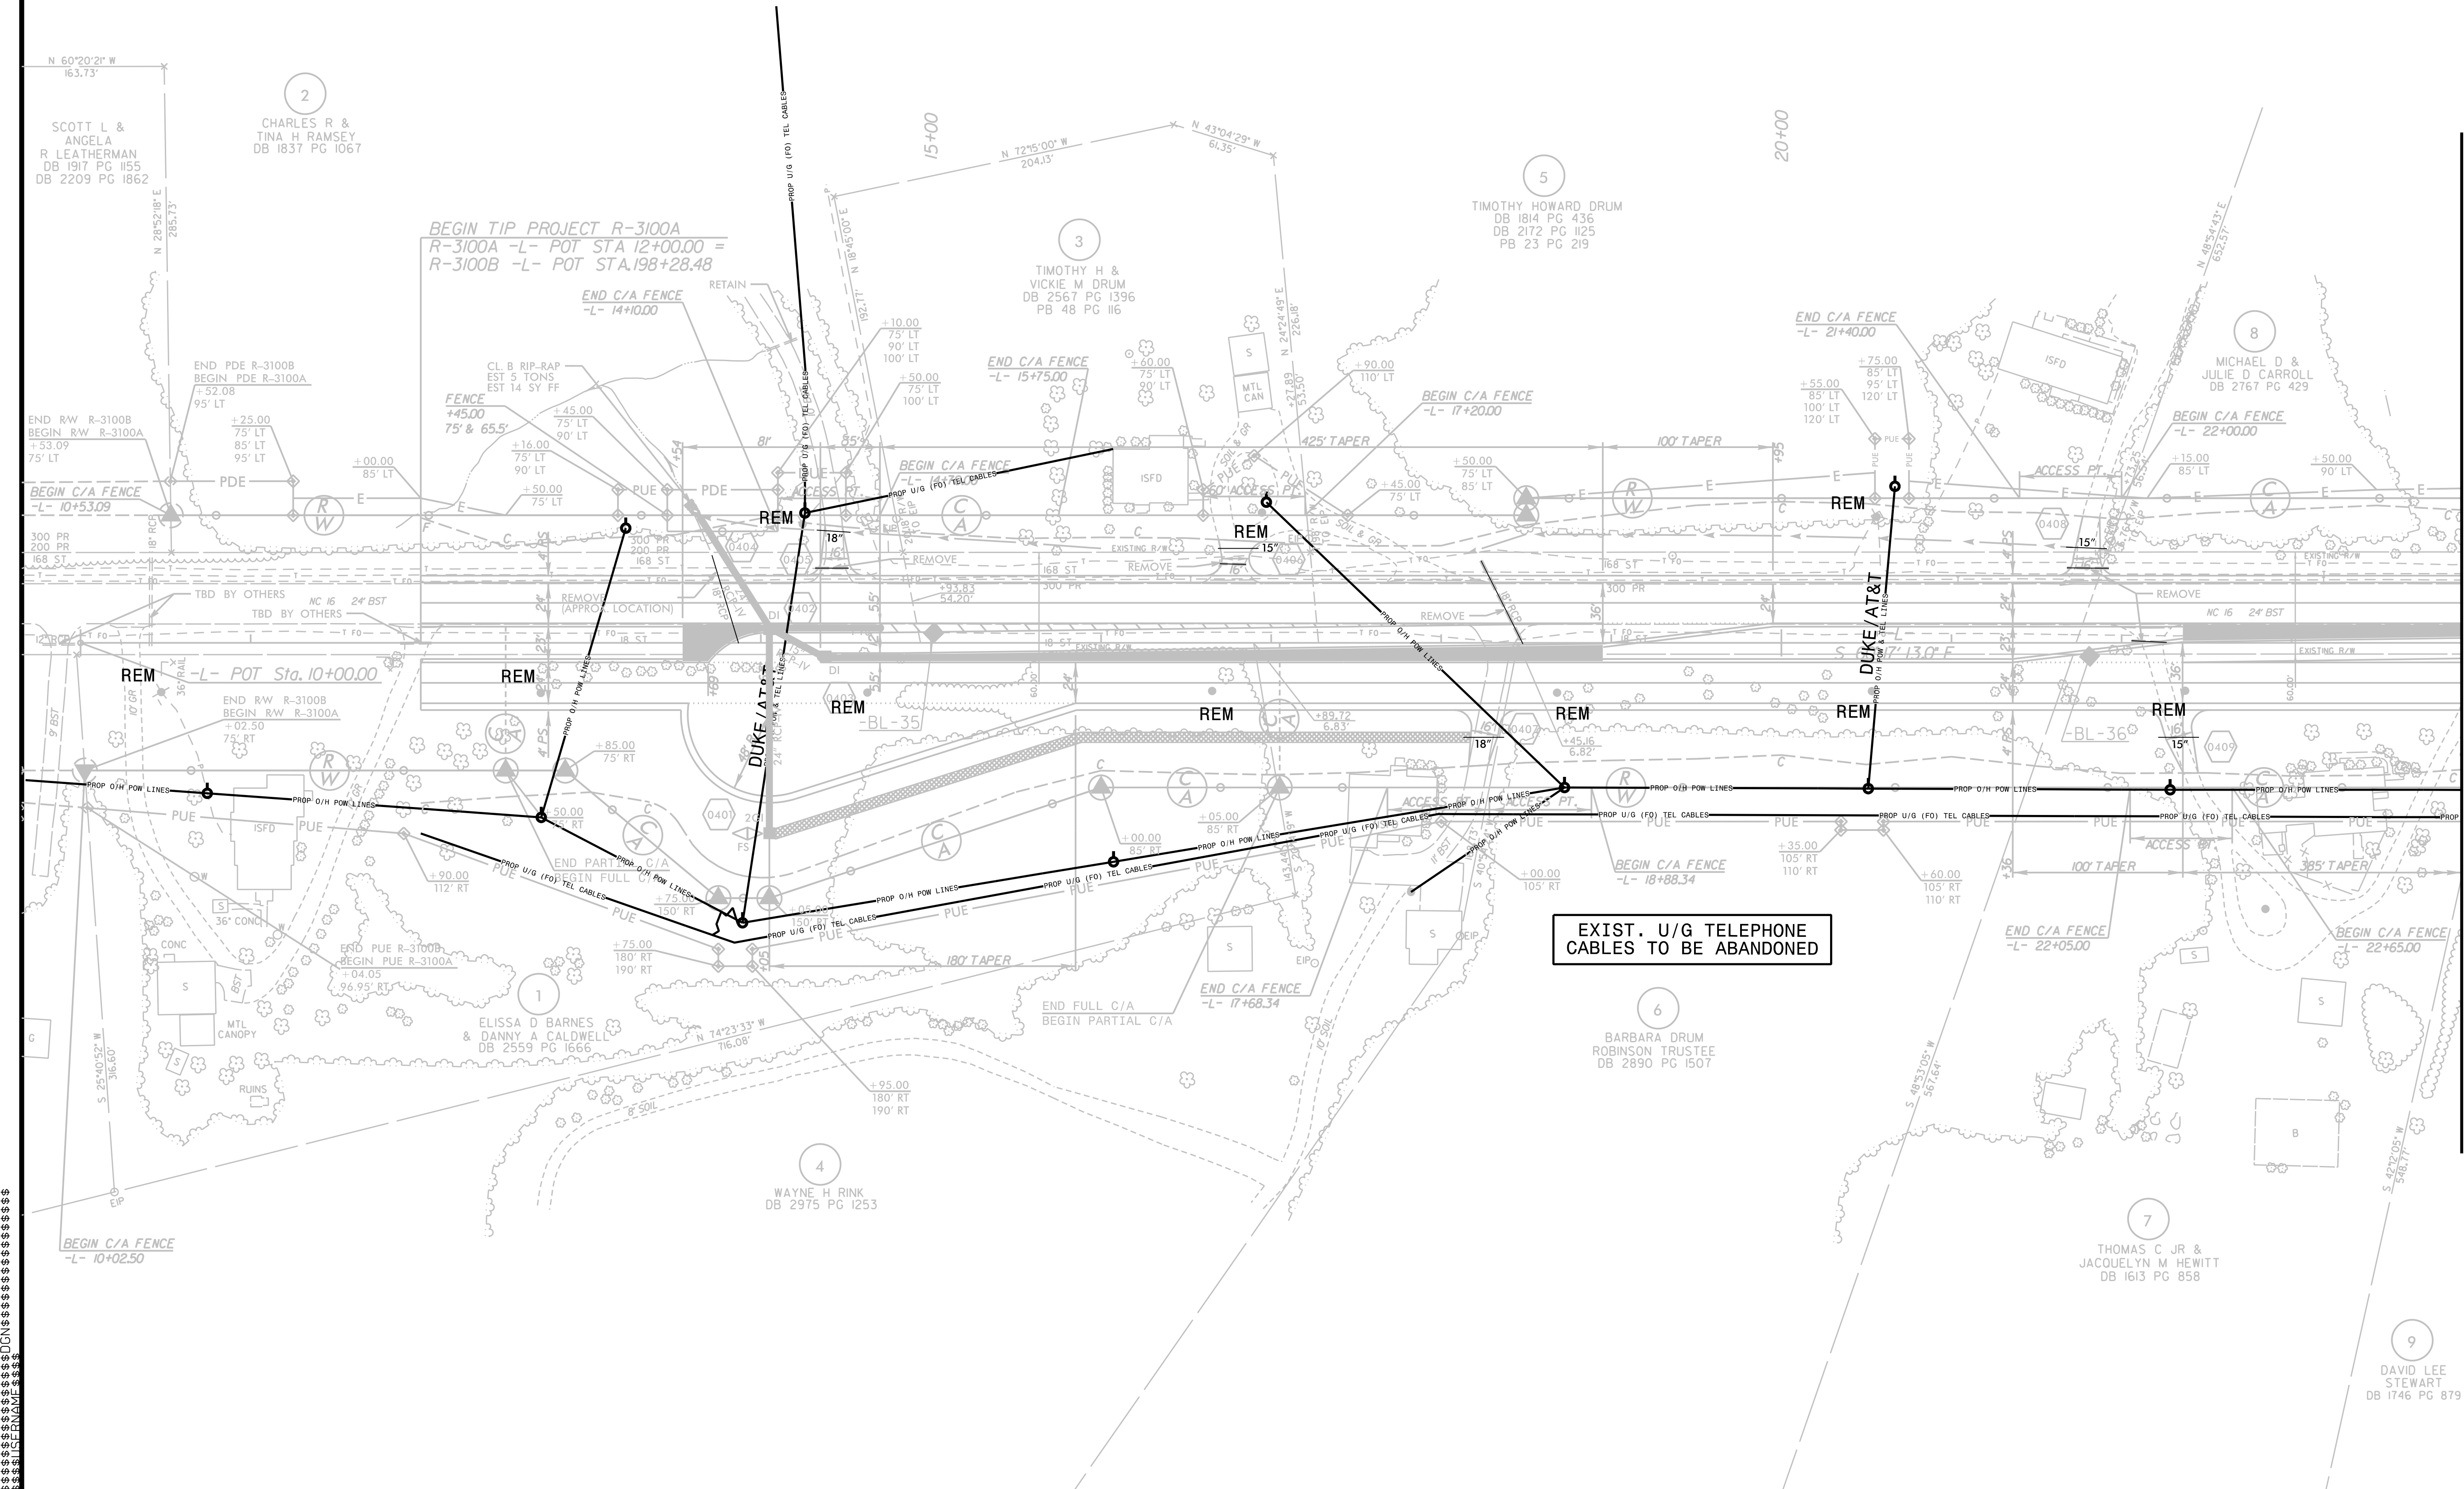

MATCHLINE -L- STA 24 + 00.00 SEE SHEET UO-03

EXIST. U/G TELEPHONE CABLES TO BE ABANDONED