


UTILITIES BY OTHERS

NOTE:
 ALL UTILITY WORK SHOWN ON THIS SHEET WILL BE DONE BY OTHERS.
 NO PAYMENT WILL BE MADE TO THE CONTRACTOR FOR UTILITY WORK SHOWN ON THIS SHEET.

5/14/99

MATCHLINE -L- STA 38 + 00.00 SEE SHEET UO-03

MATCHLINE -L- STA 52 + 00.00 SEE SHEET UO-05

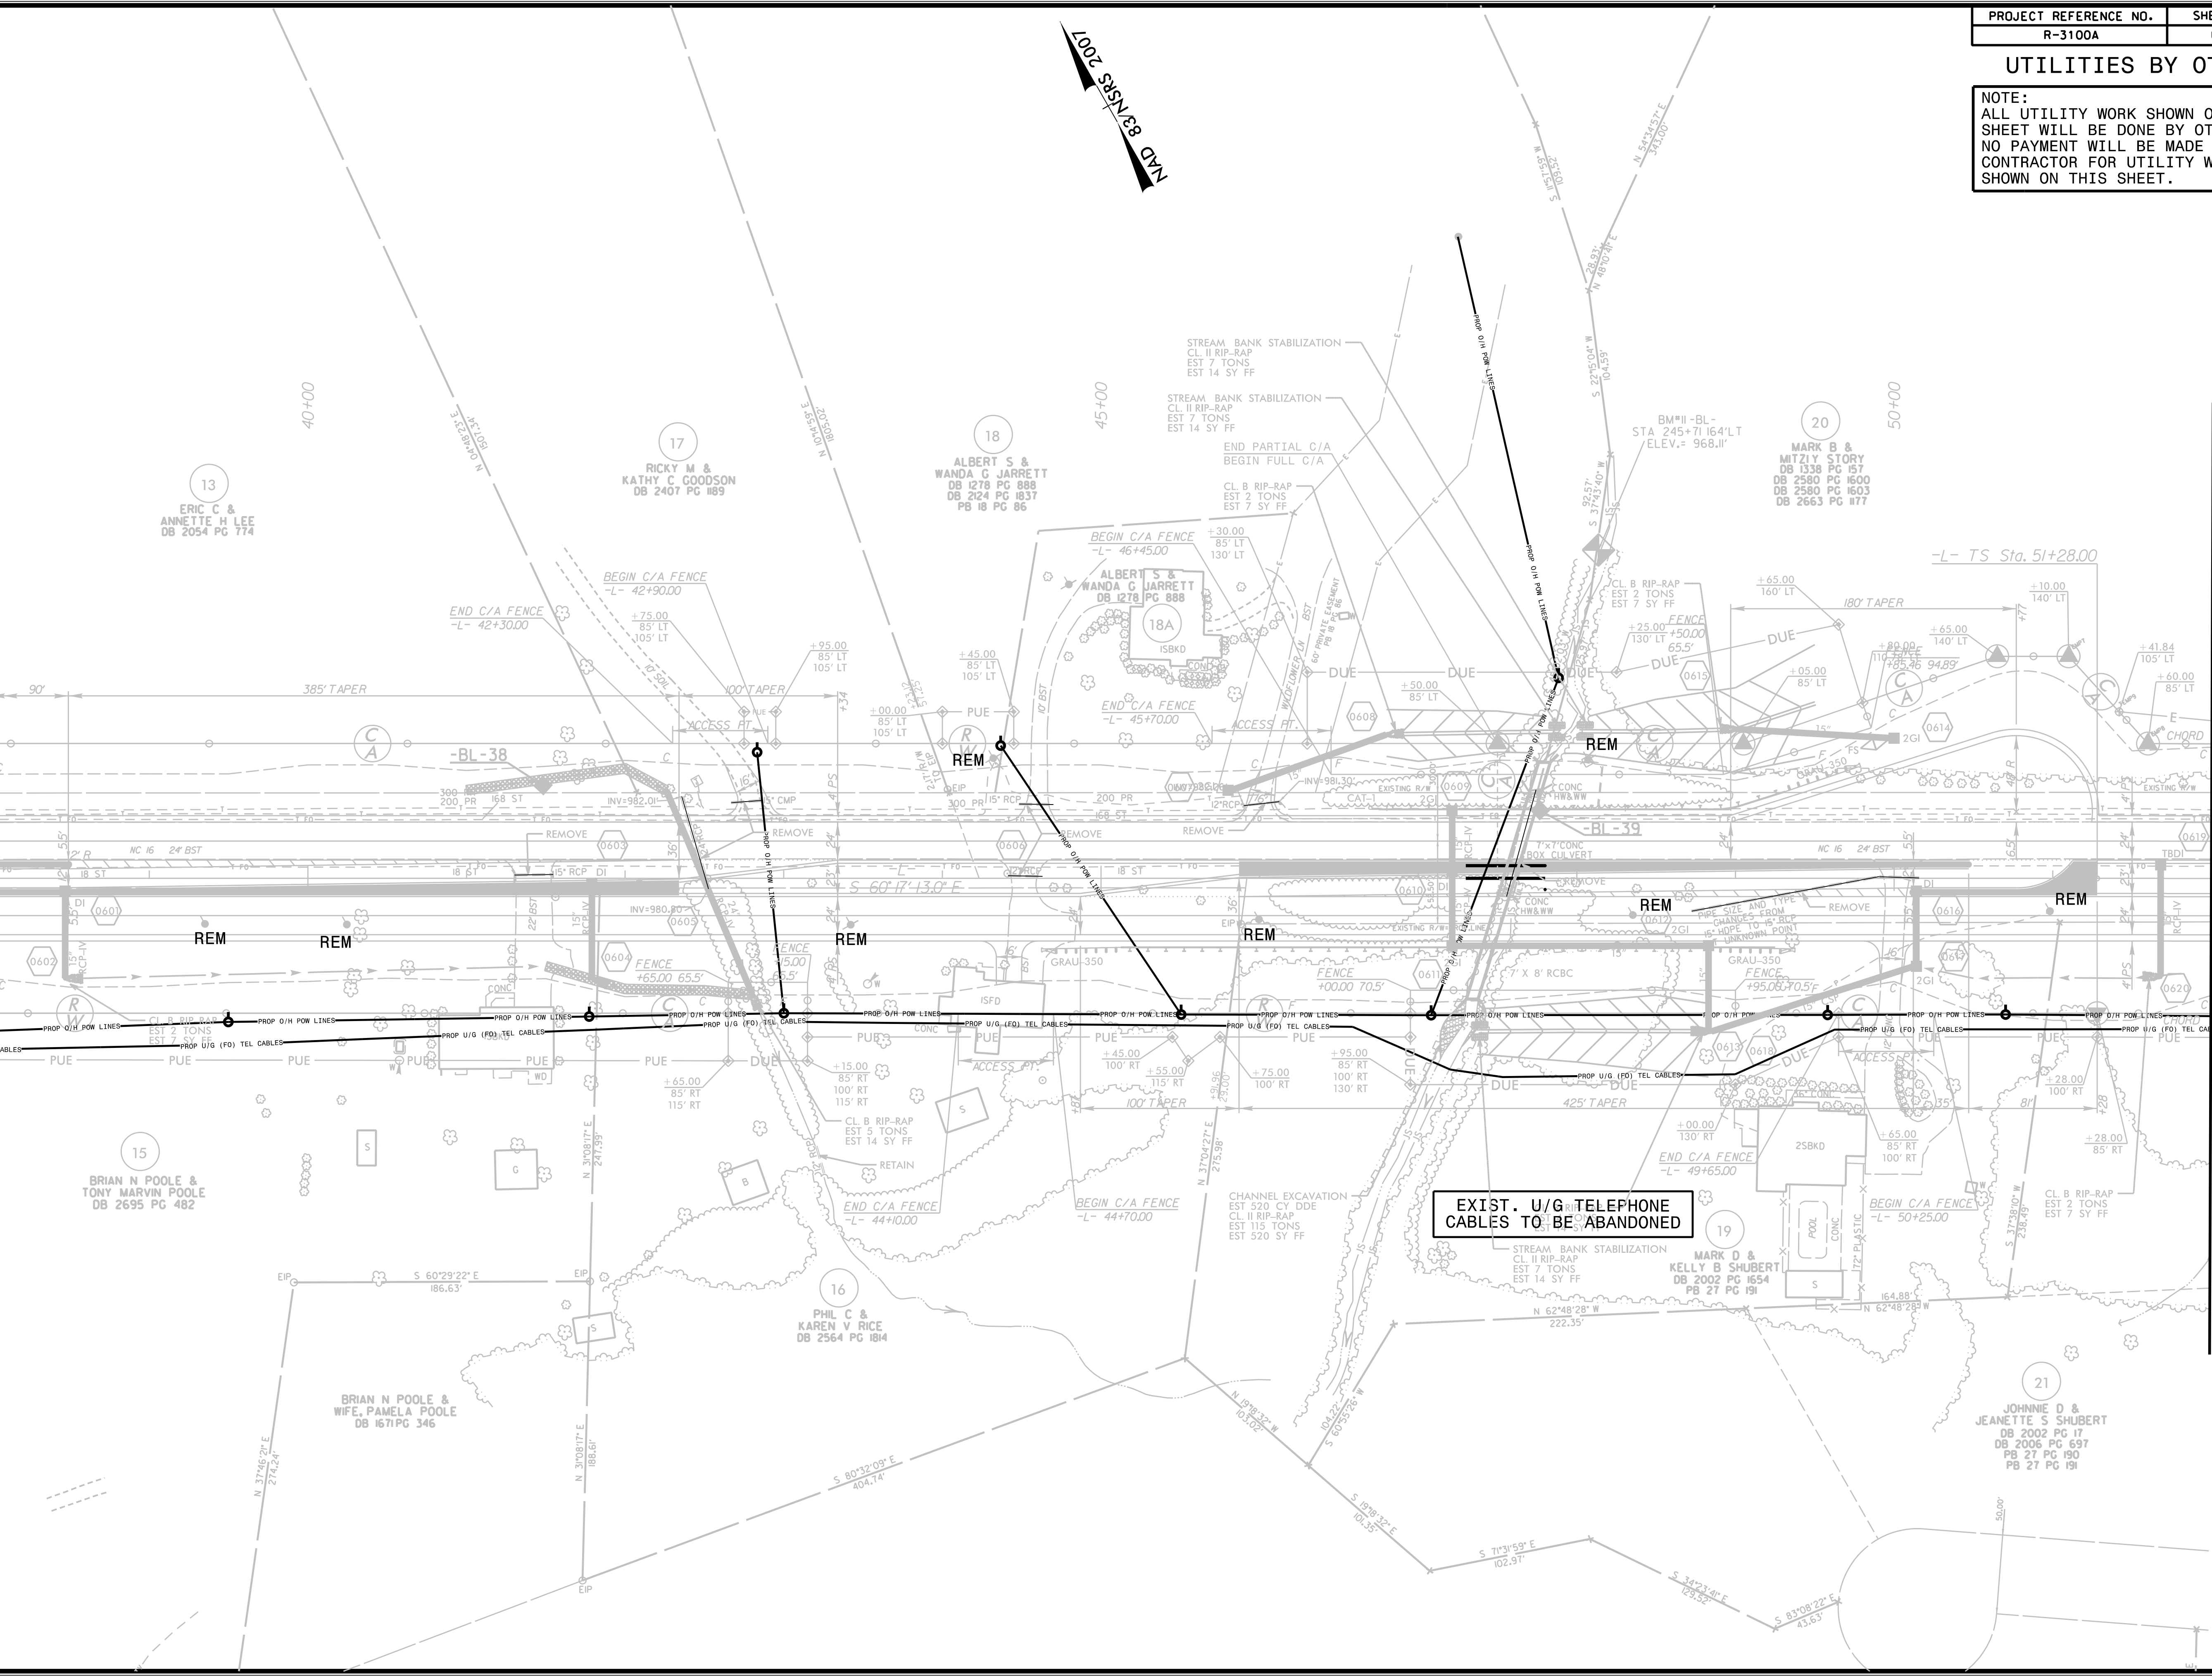

MAD 83/MSB 2007

EXIST. U/G TELEPHONE CABLES TO BE ABANDONED