


-L-  
 PI Sta 165+32.27  
 $\Delta = 2^{\circ}06'08.2''$  (LT)  
 $D = 0^{\circ}52'53.3''$   
 $L = 2,393.98'$   
 $T = 1,210.71'$   
 $R = 6,500.00'$   
 $e = RC$   
 Runoff = 72'



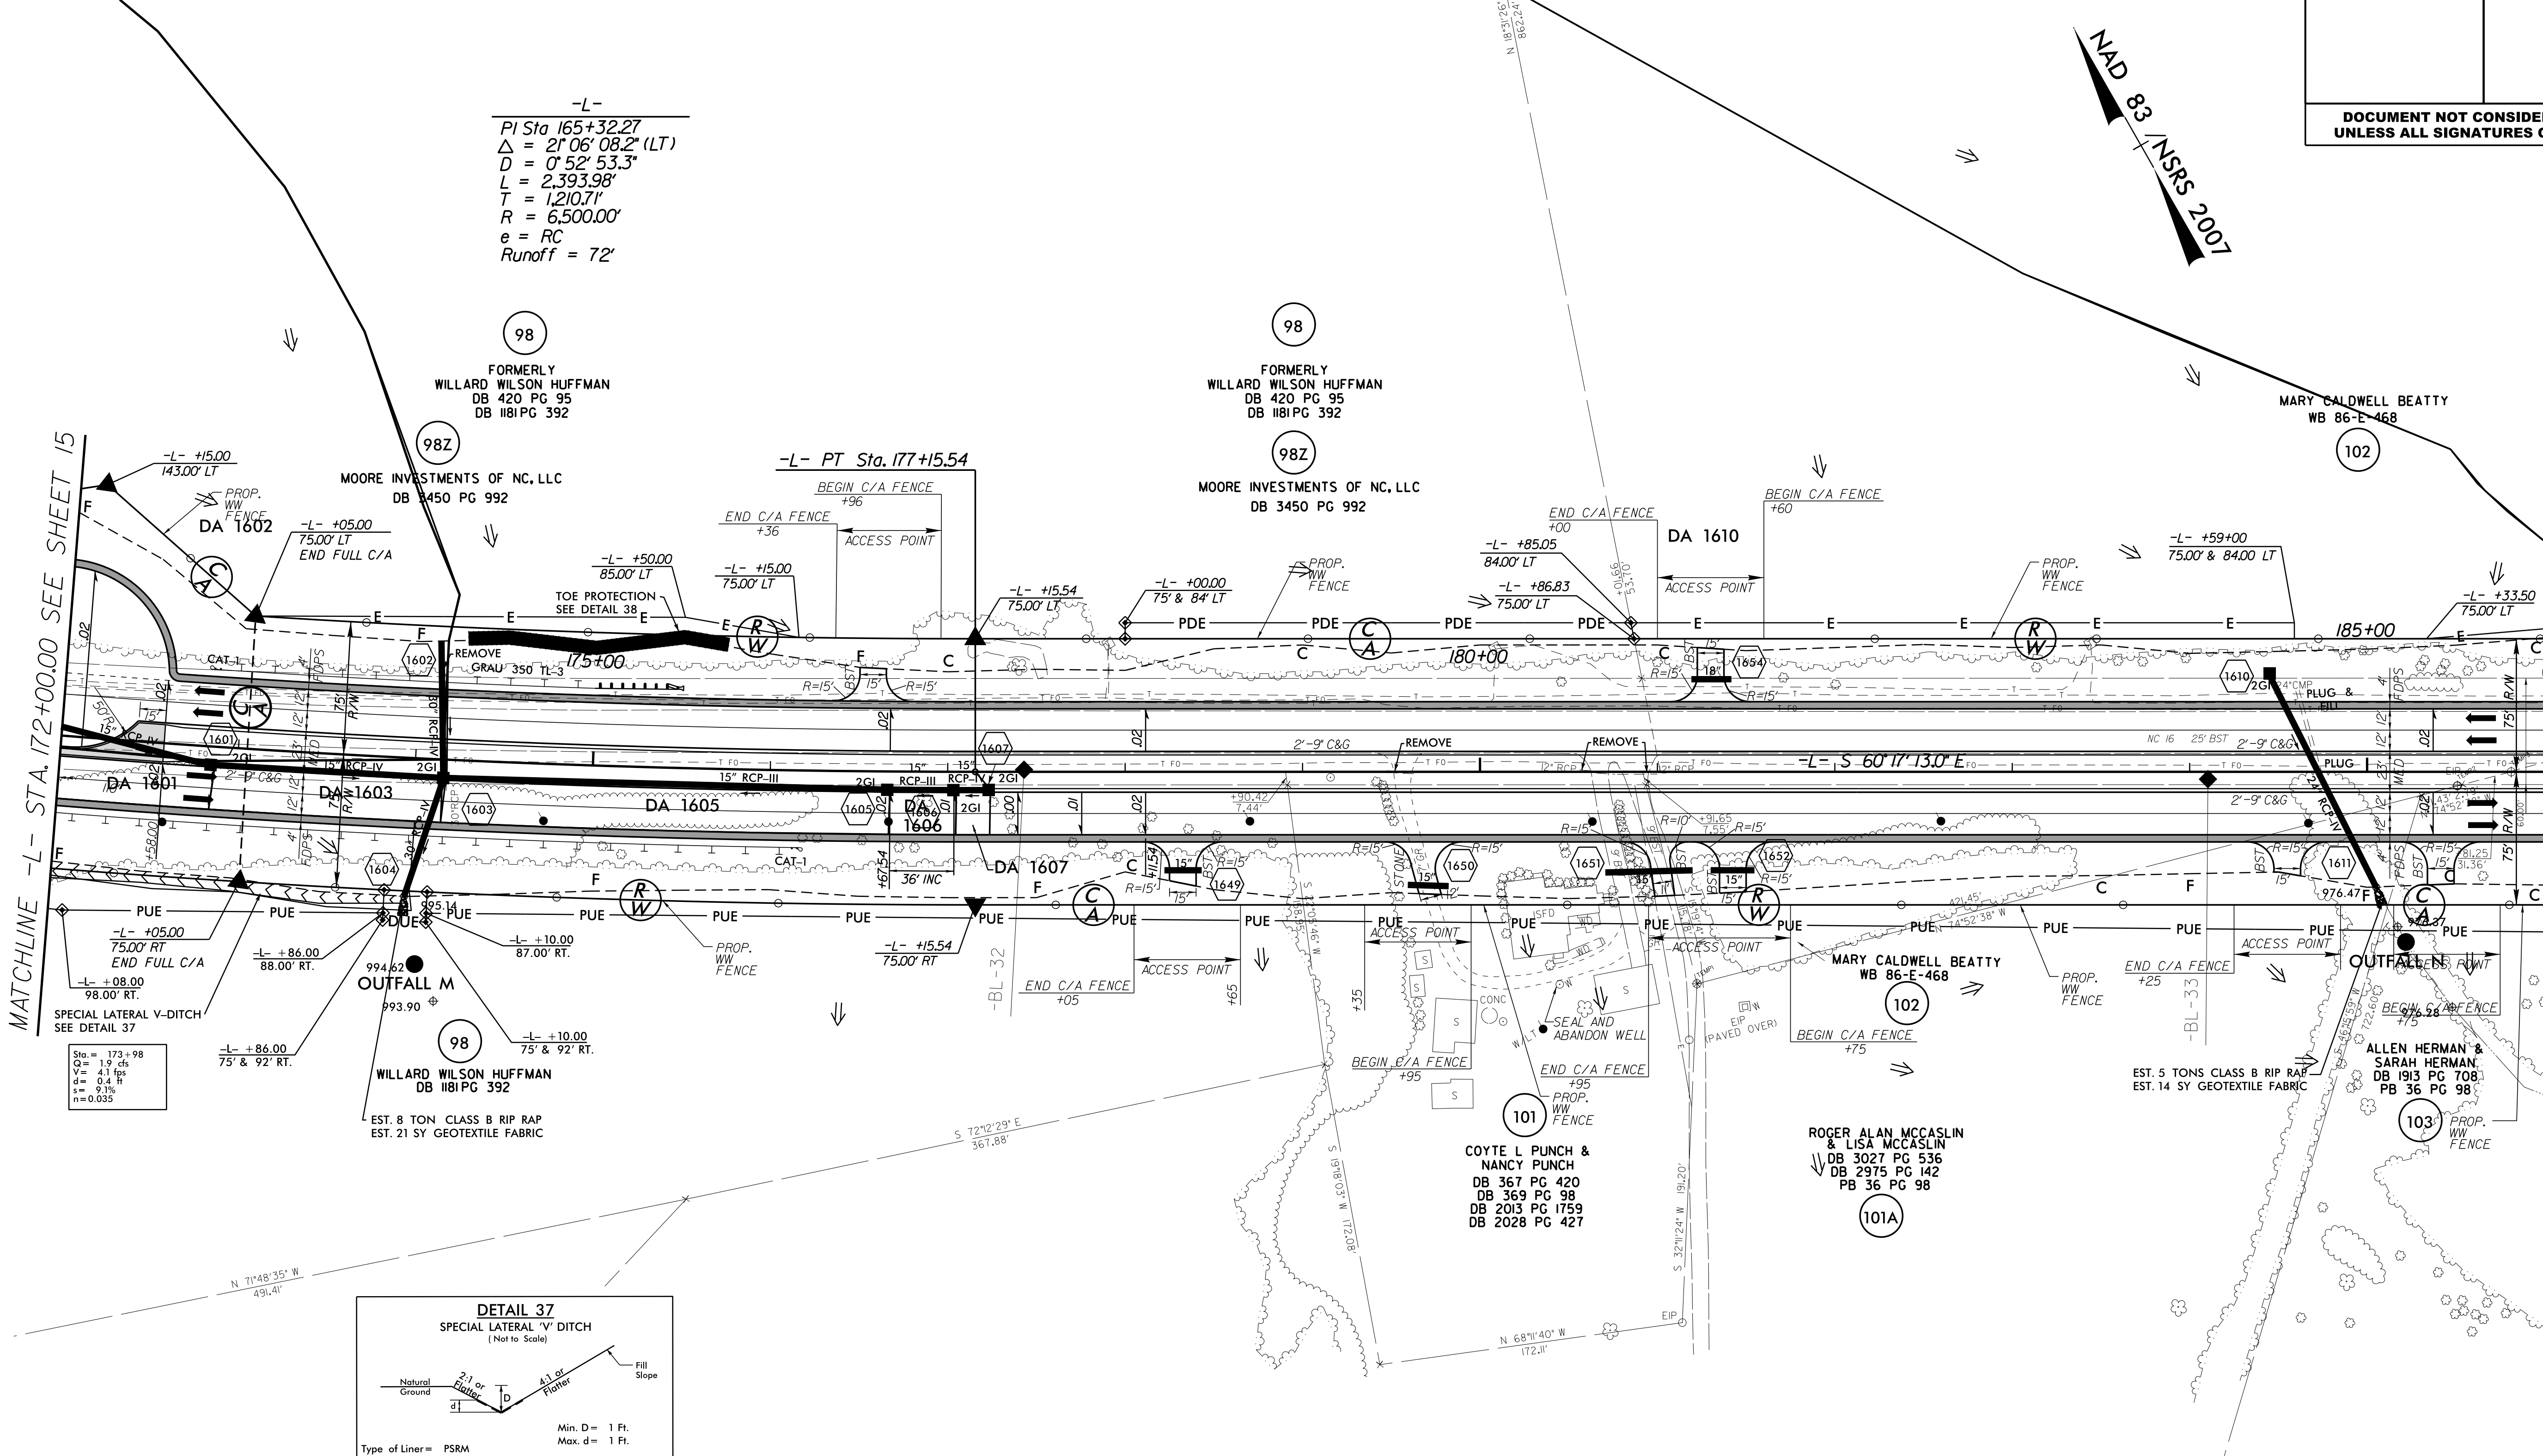


MATCHLINE -L- STA. 172+00.00 SEE SHEET 15

MATCHLINE -L- STA. 186+00.00 SEE SHEET 17

DATE: 6/10/2020 - R/W REVISION - CHANGED OWNER NAME AND DEED BOOK CALL OUT ON PARCEL 98/98Z

Sta = 173+98  
 Q = 1.9 cfs  
 V = 4.1 fps  
 d = 0.4 ft  
 s = 9.1%  
 n = 0.025

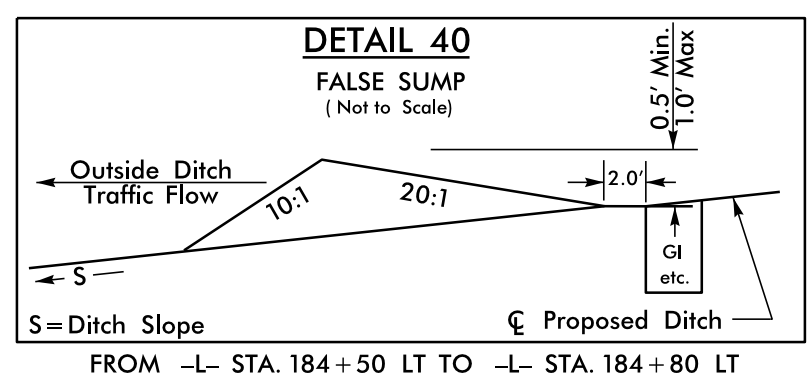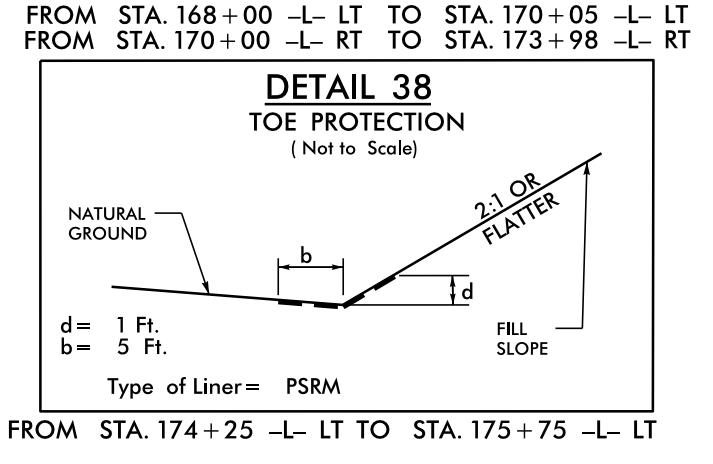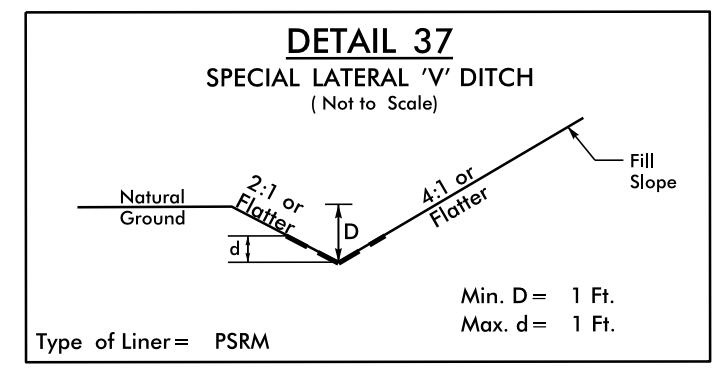

FOR -L- PROFILE SEE SHEET 24  
 FOR CONC. MONO. ISLAND DETAIL SEE SHEET 2B-2

09-JUN-2020 11:59  
 V:\3100B\PROJECTS\SH16.dgn  
 J:\ENGINEERING\...