
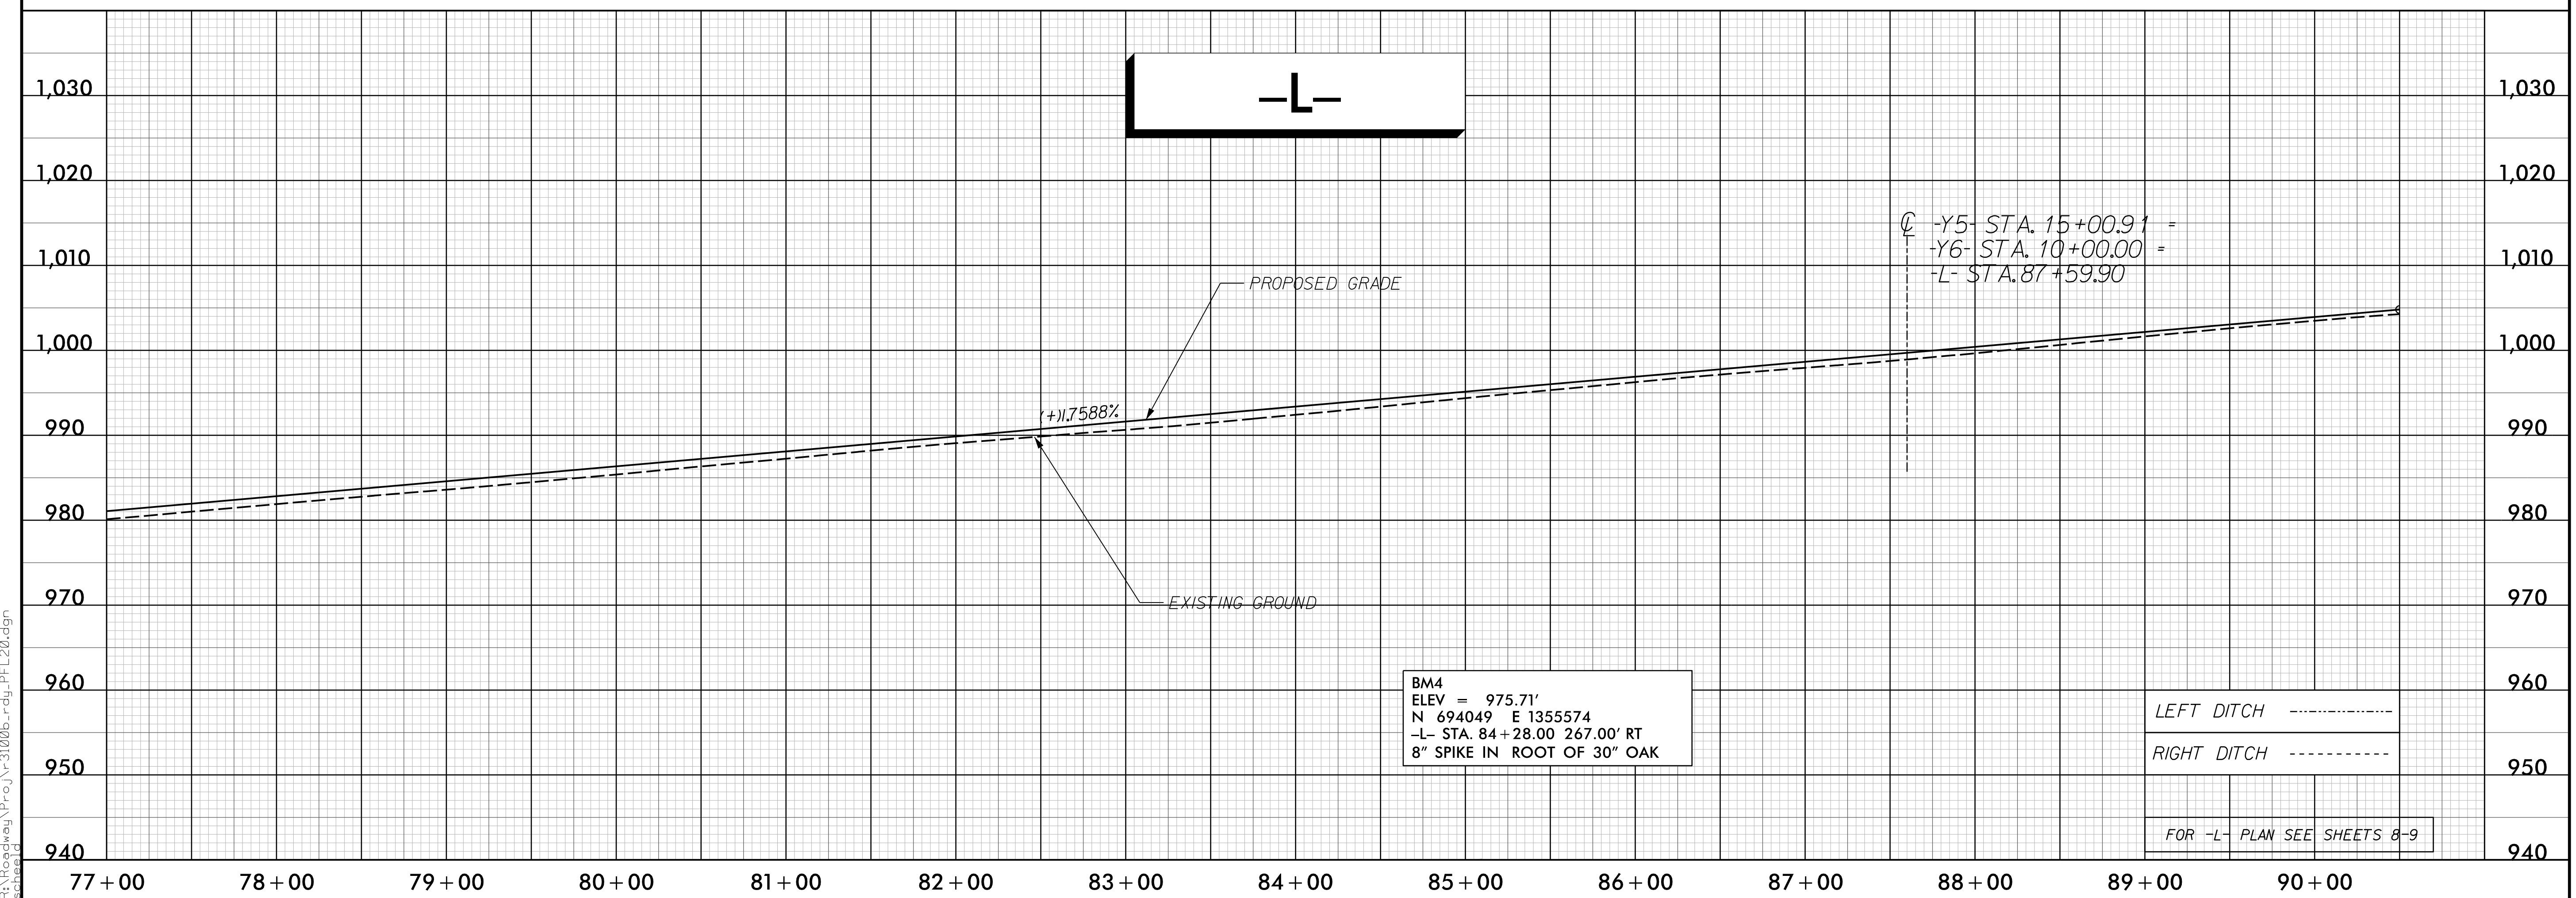


5/28/99

Prepared by  
**URS**  
 1600 Perimeter Park Drive, Suite 400  
 Morrisville, North Carolina 27560  
 Phone (919)461-1100 Fax (919)461-1415  
 NC Lic.# C-2243

PROJECT REFERENCE NO. <i>R-3100B</i>	SHEET NO. <i>20</i>
ROADWAY DESIGN ENGINEER <i>EDWARD GLEN EDWARDS JR.</i>	HYDRAULICS ENGINEER <i>GENE D. BUSCENI</i>
SEAL 18470	SEAL 037863
3/16/2017	3/20/2017

DOCUMENT NOT CONSIDERED FINAL  
UNLESS ALL SIGNATURES COMPLETED

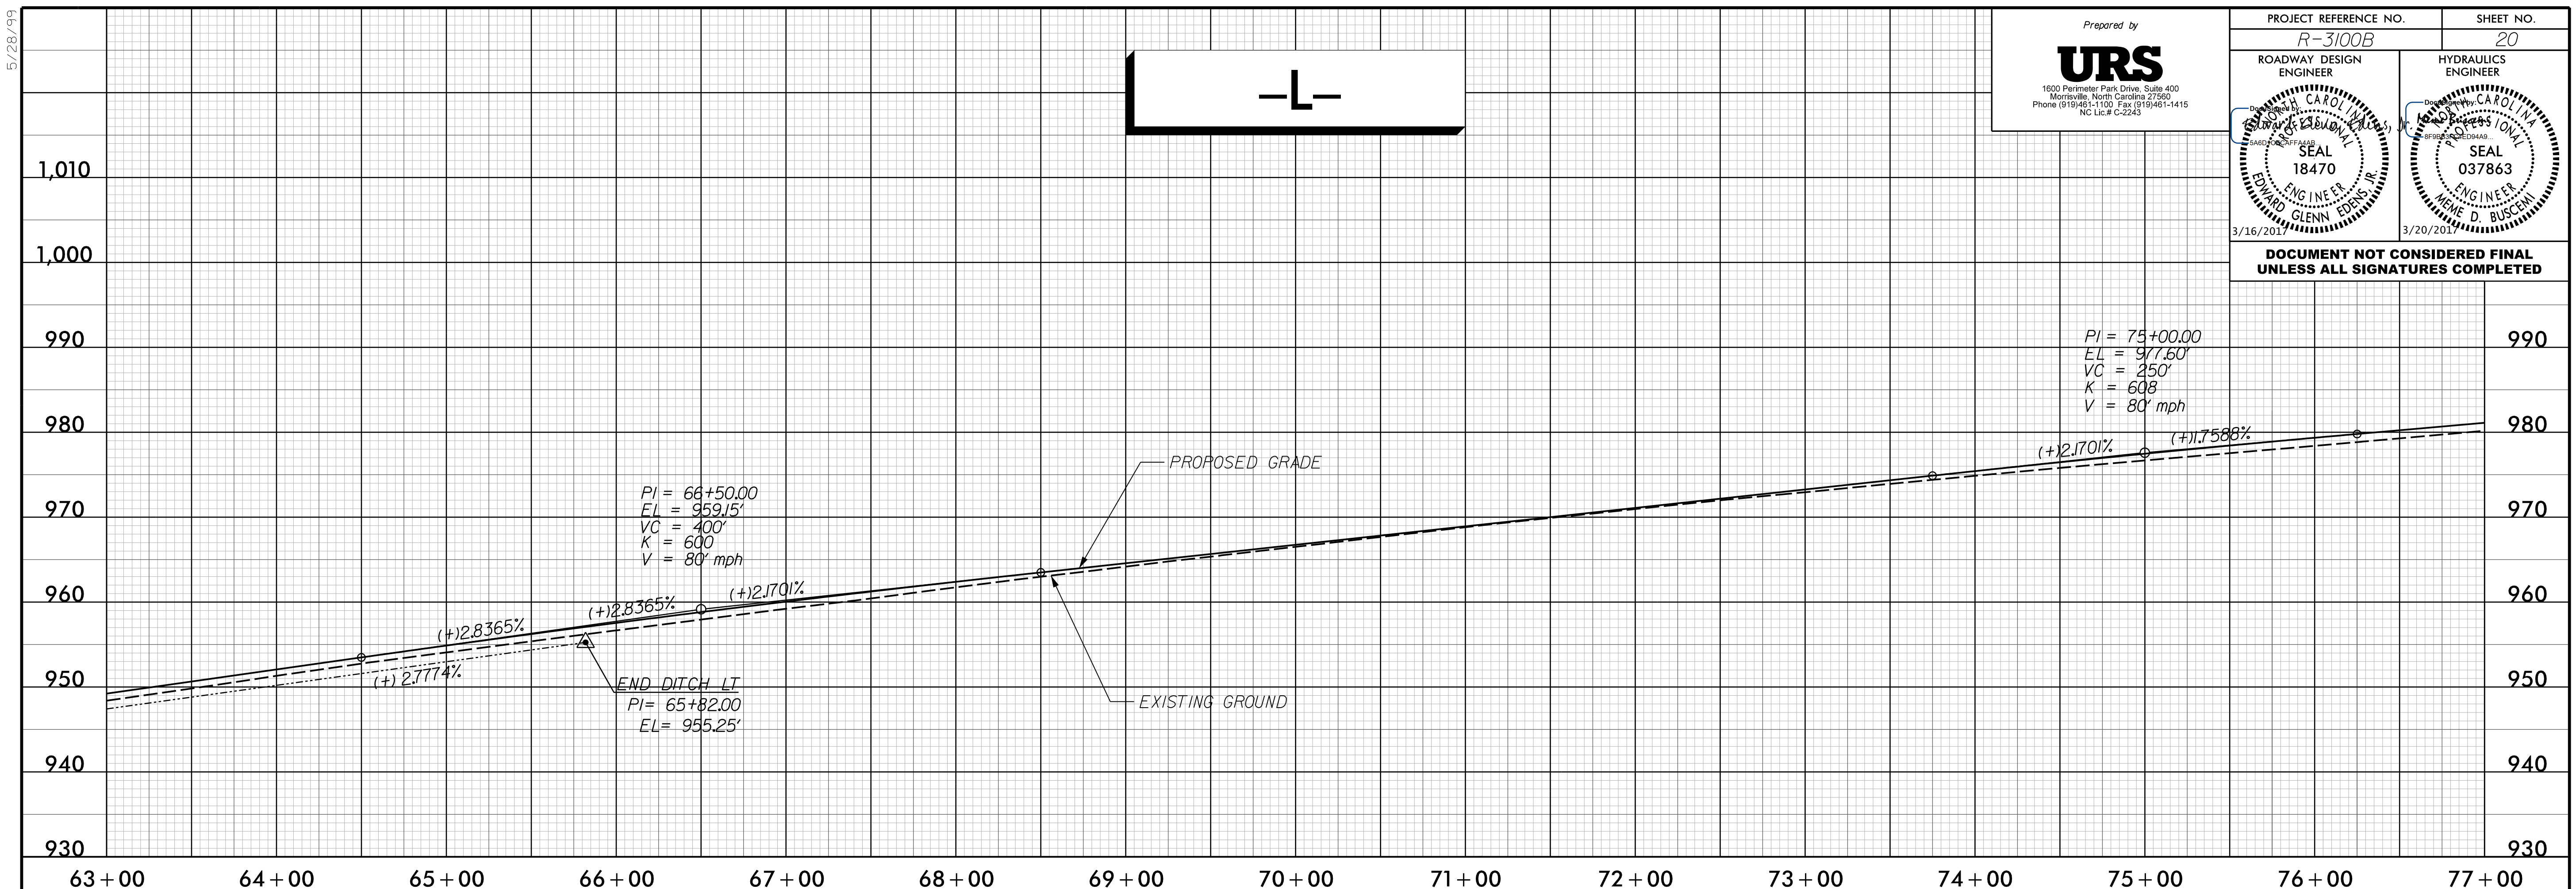

3/16/2017  
R:\Roadway\Project\3100b\_rdu\_PFL20.dgn  
schmid