
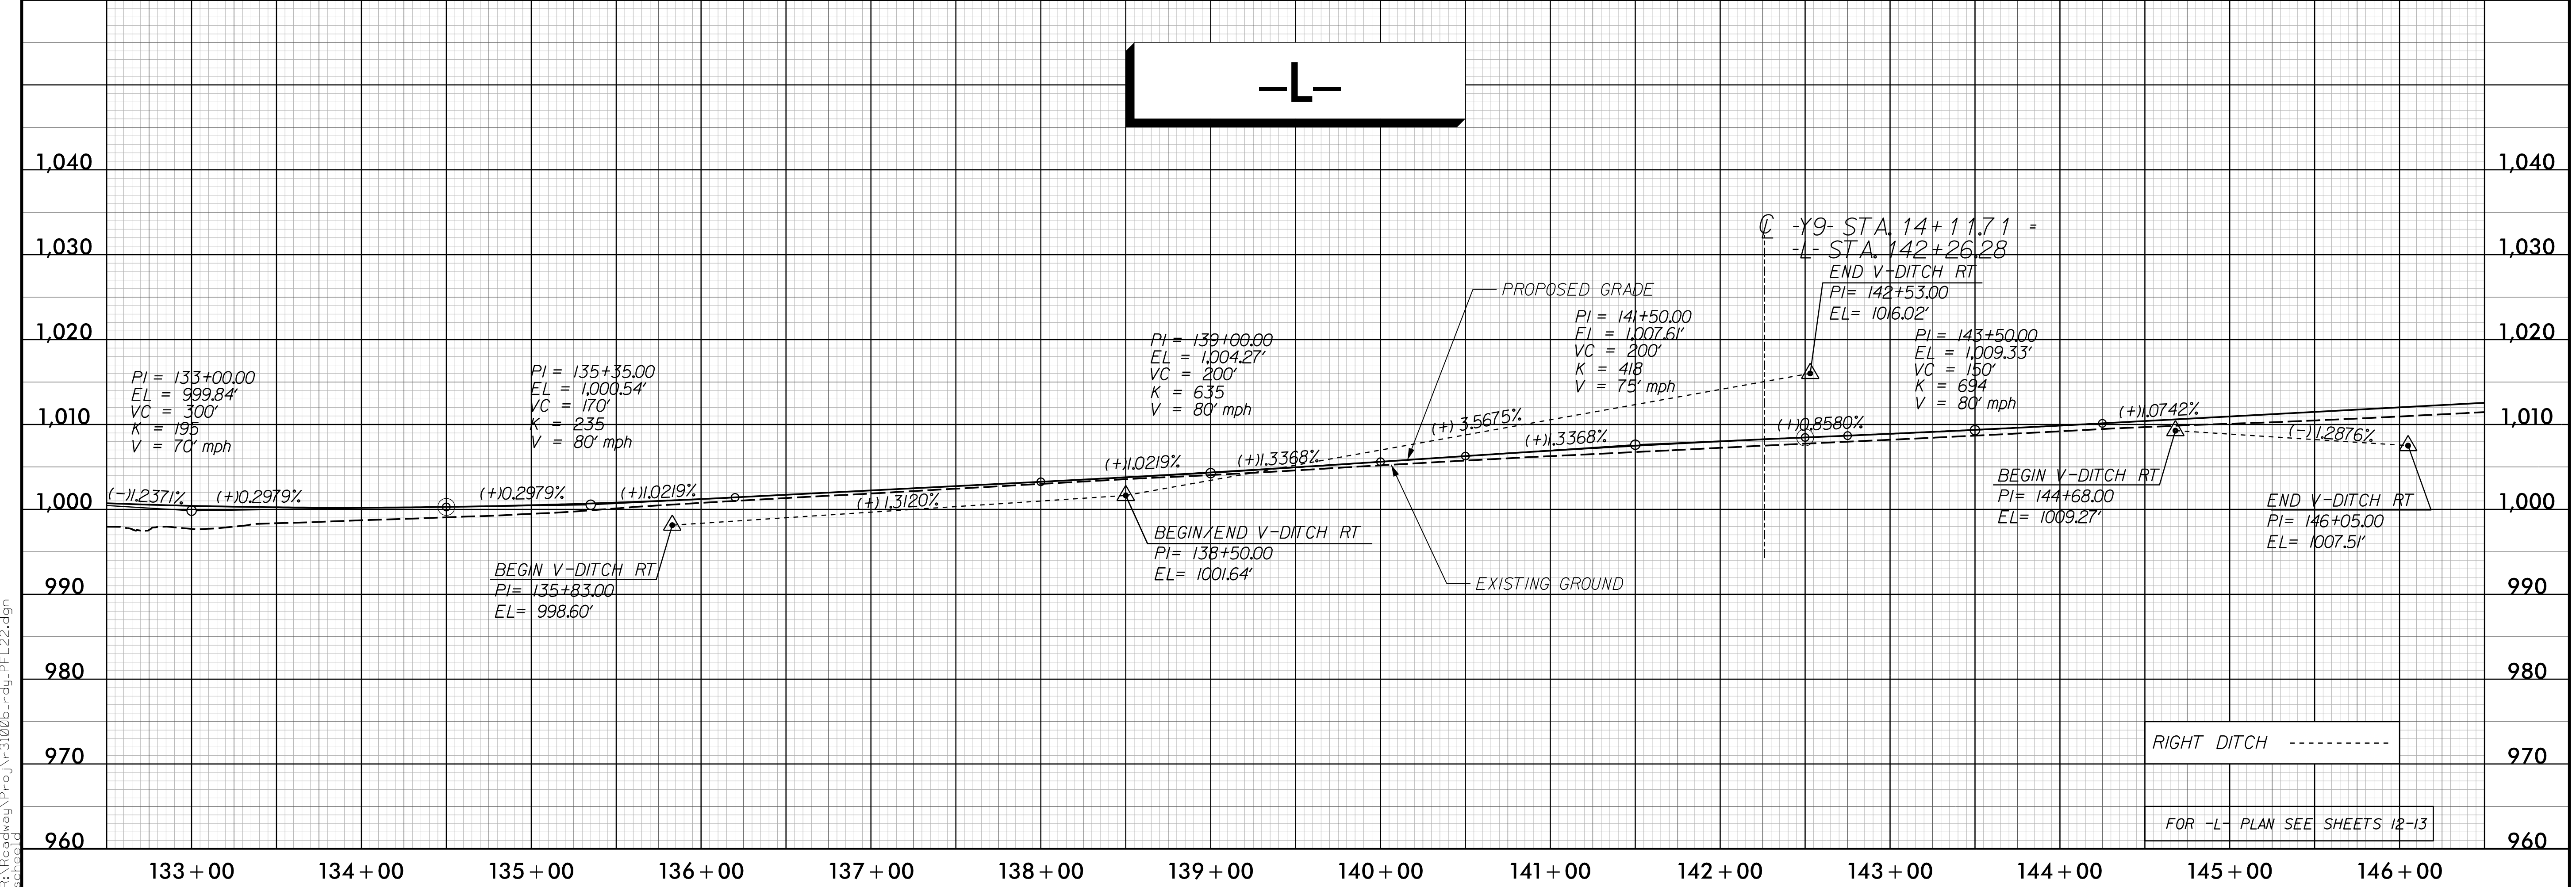


5/28/09

Prepared by  
**URS**  
 1600 Perimeter Park Drive, Suite 400  
 Morrisville, North Carolina 27560  
 Phone (919)461-1100 Fax (919)461-1415  
 NC Lic.# C-2243

PROJECT REFERENCE NO. R-3100B	SHEET NO. 22
ROADWAY DESIGN ENGINEER EDWARD GLENZ EDWARDS JR. SEAL 18470 3/16/2017	HYDRAULICS ENGINEER JENNIFER D. BUSCENI SEAL 037863 3/20/2017

DOCUMENT NOT CONSIDERED FINAL UNLESS ALL SIGNATURES COMPLETED

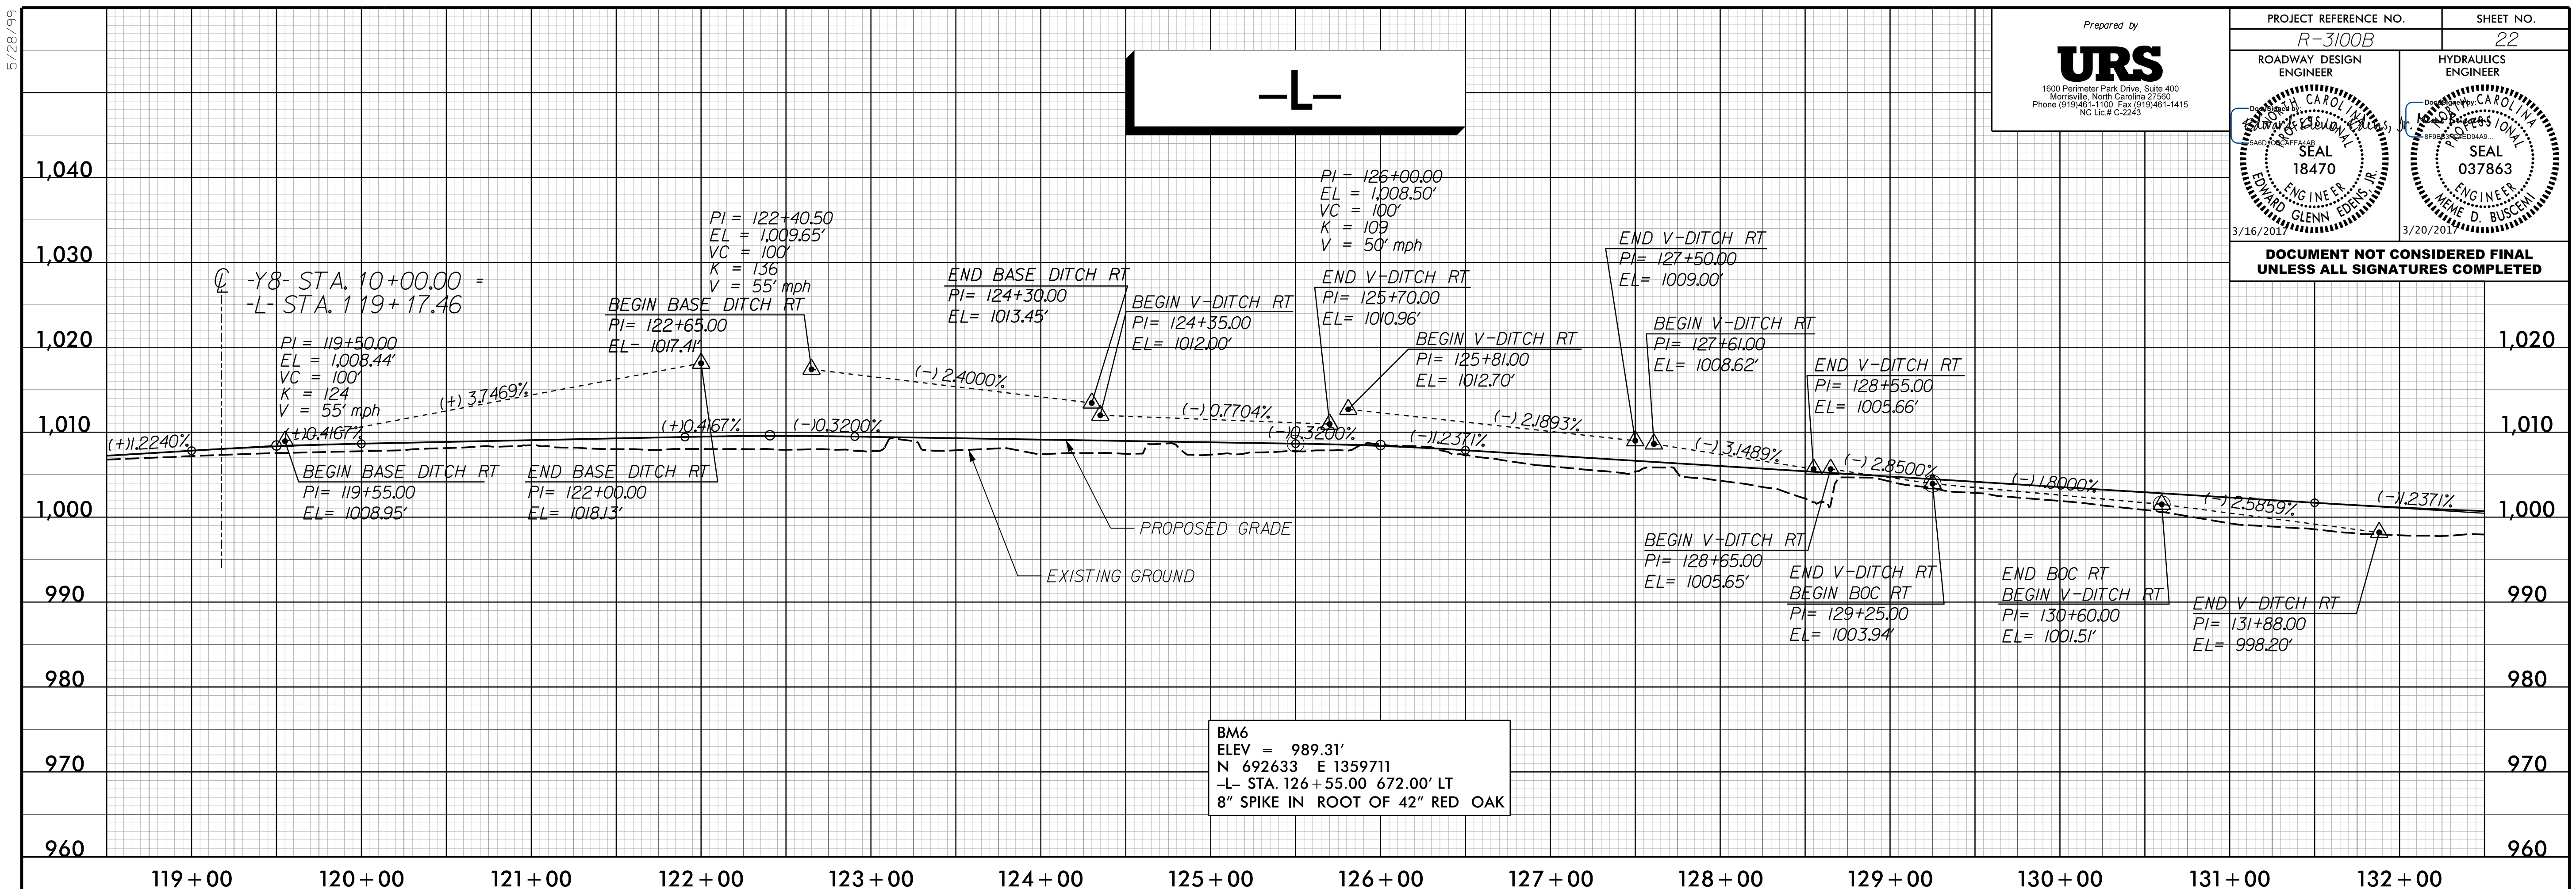

3/16/2017 R:\Roadway\Proj\3100b\_rdu\_PFL22.dgn