


5/28/19


Prepared by
URS
 1600 Perimeter Park Drive, Suite 400
 Morrisville, North Carolina 27560
 Phone (919)461-1100 Fax (919)461-1415
 NC Lic.# C-2243

PROJECT REFERENCE NO. R-3100B	SHEET NO. 26
ROADWAY DESIGN ENGINEER EDWARD GLENZ EDWARDS JR.	HYDRAULICS ENGINEER ANNE D. BUSCENI
SEAL 18470	SEAL 037863
3/16/2017	3/20/2017

DOCUMENT NOT CONSIDERED FINAL
UNLESS ALL SIGNATURES COMPLETED

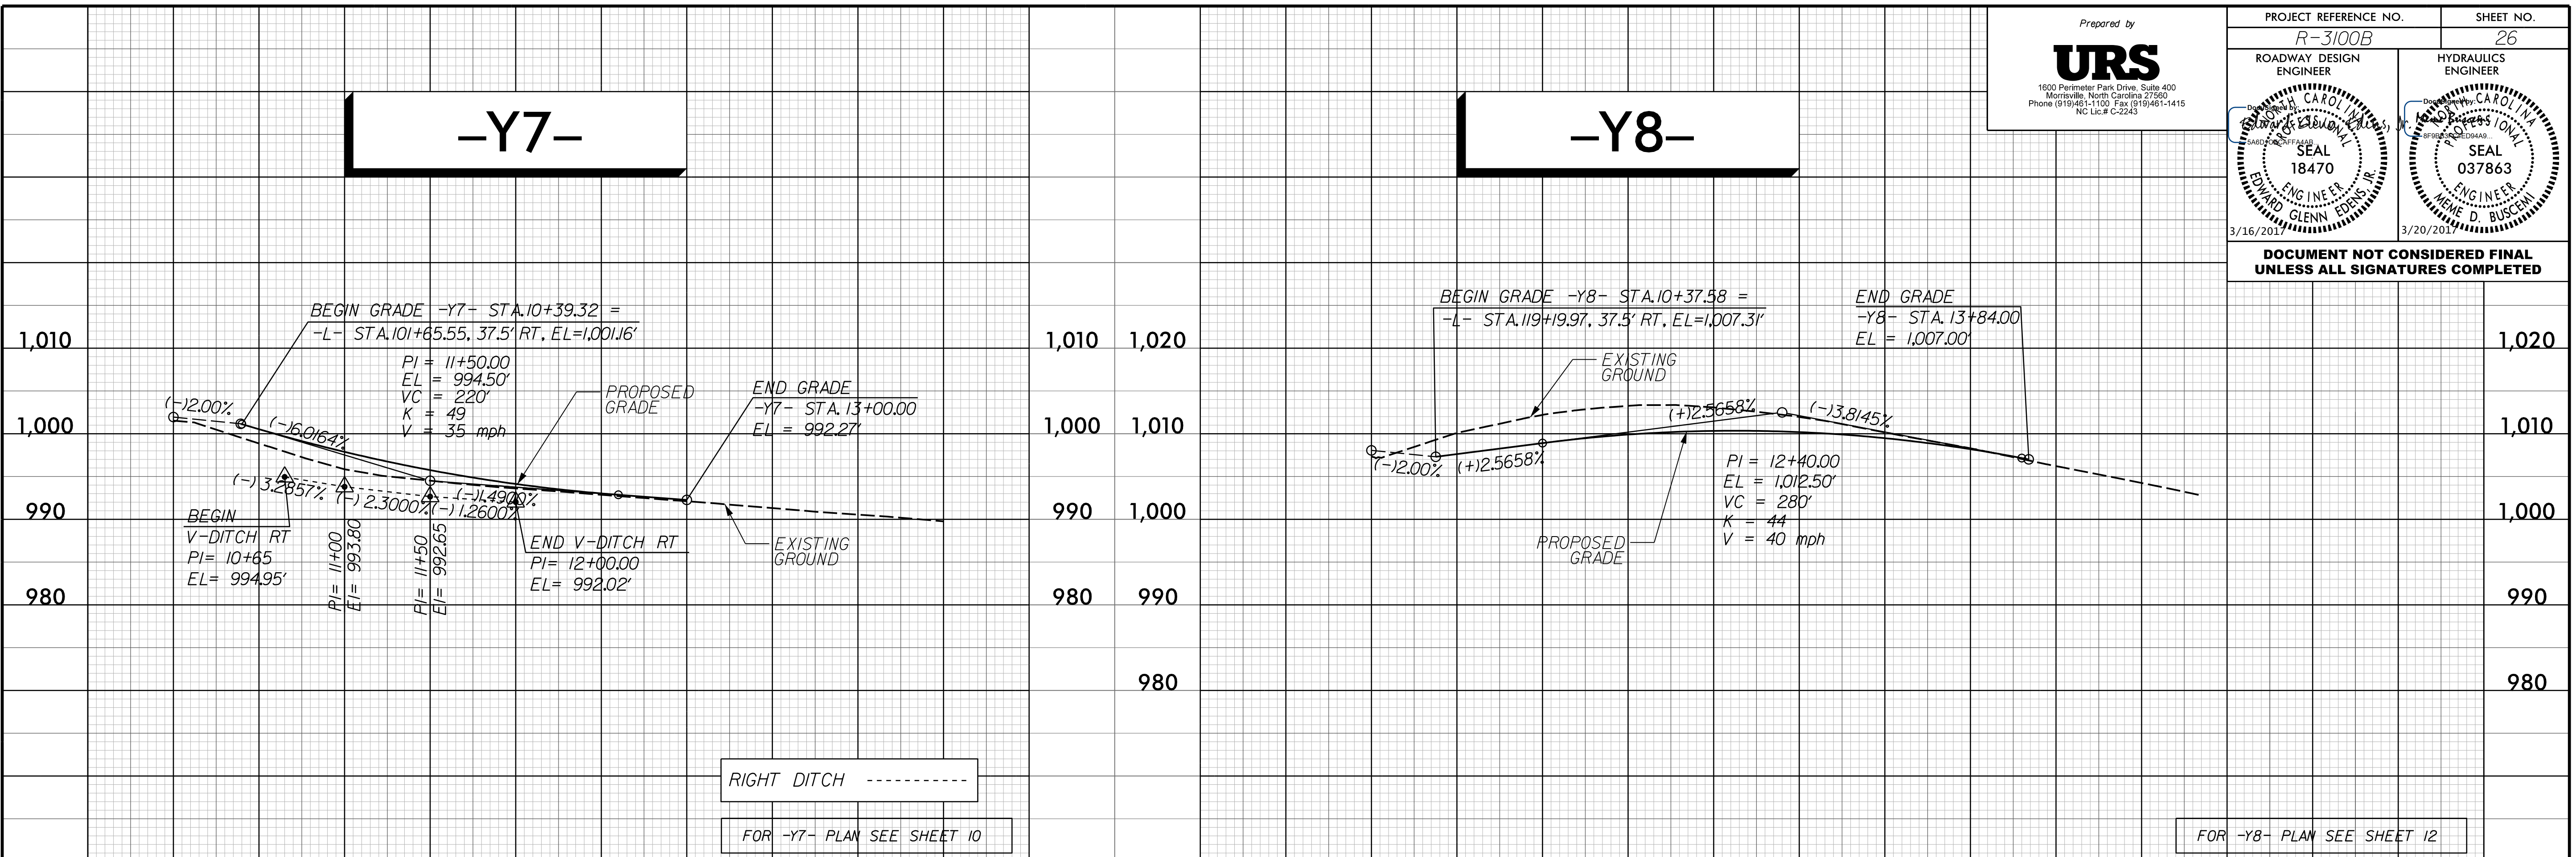

10+00 11+00 12+00 13+00 14+00 10+00 11+00 12+00 13+00 14+00

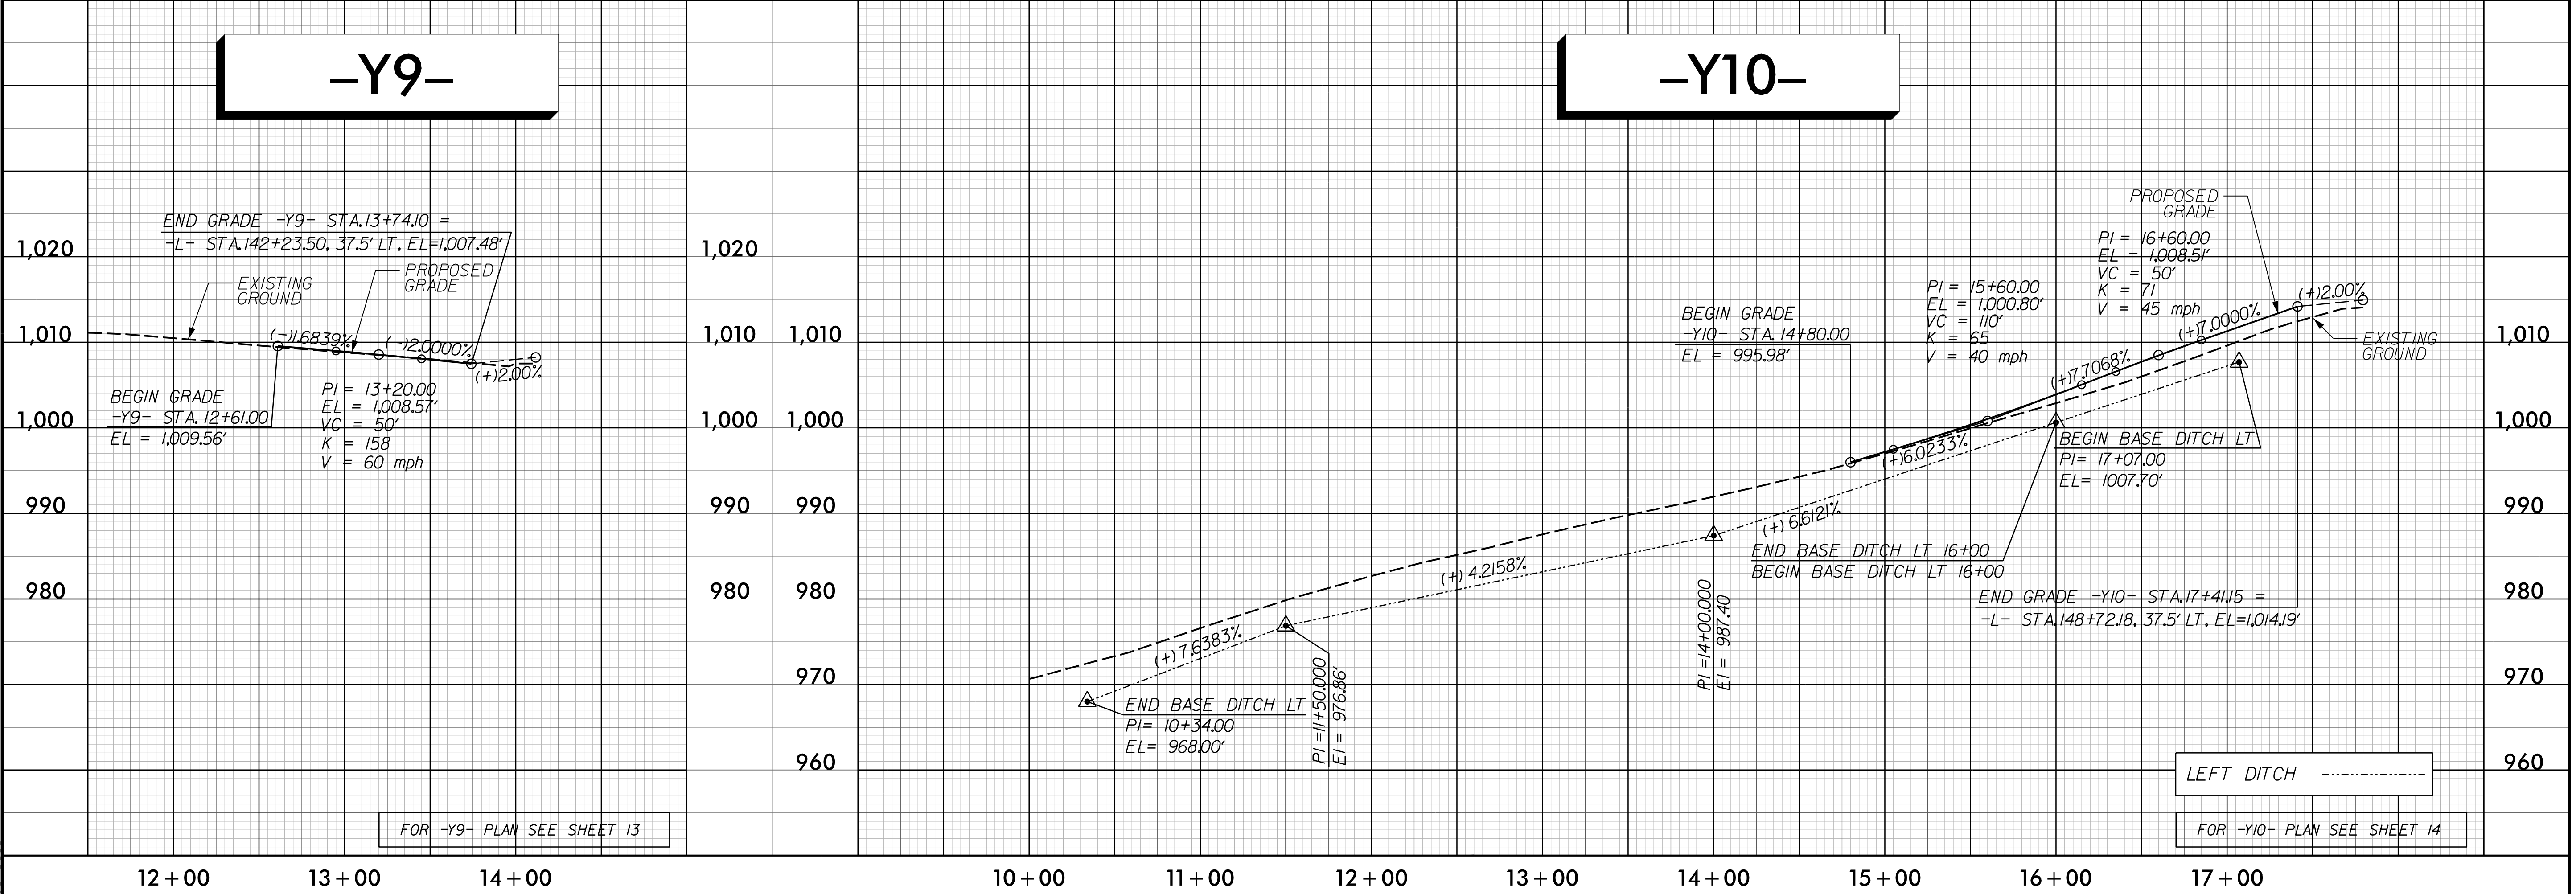

12+00 13+00 14+00 10+00 11+00 12+00 13+00 14+00 15+00 16+00 17+00

3/16/2017
R:\Roadway\pcoj\3100b_rdu_PFL26.dgn