


5/28/99

Prepared by  
**URS**  
 1600 Perimeter Park Drive, Suite 400  
 Morrisville, North Carolina 27560  
 Phone (919)461-1100 Fax (919)461-1415  
 NC Lic.# C-2243


PROJECT REFERENCE NO. <i>R-3100B</i>	SHEET NO. <i>27</i>
ROADWAY DESIGN ENGINEER	HYDRAULICS ENGINEER
<i>EDWARD GLEN</i>	<i>AGNE D. BUSCENI</i>
SEAL 18470 3/16/2017	SEAL 037863 3/20/2017

DOCUMENT NOT CONSIDERED FINAL  
UNLESS ALL SIGNATURES COMPLETED

# -Y11-

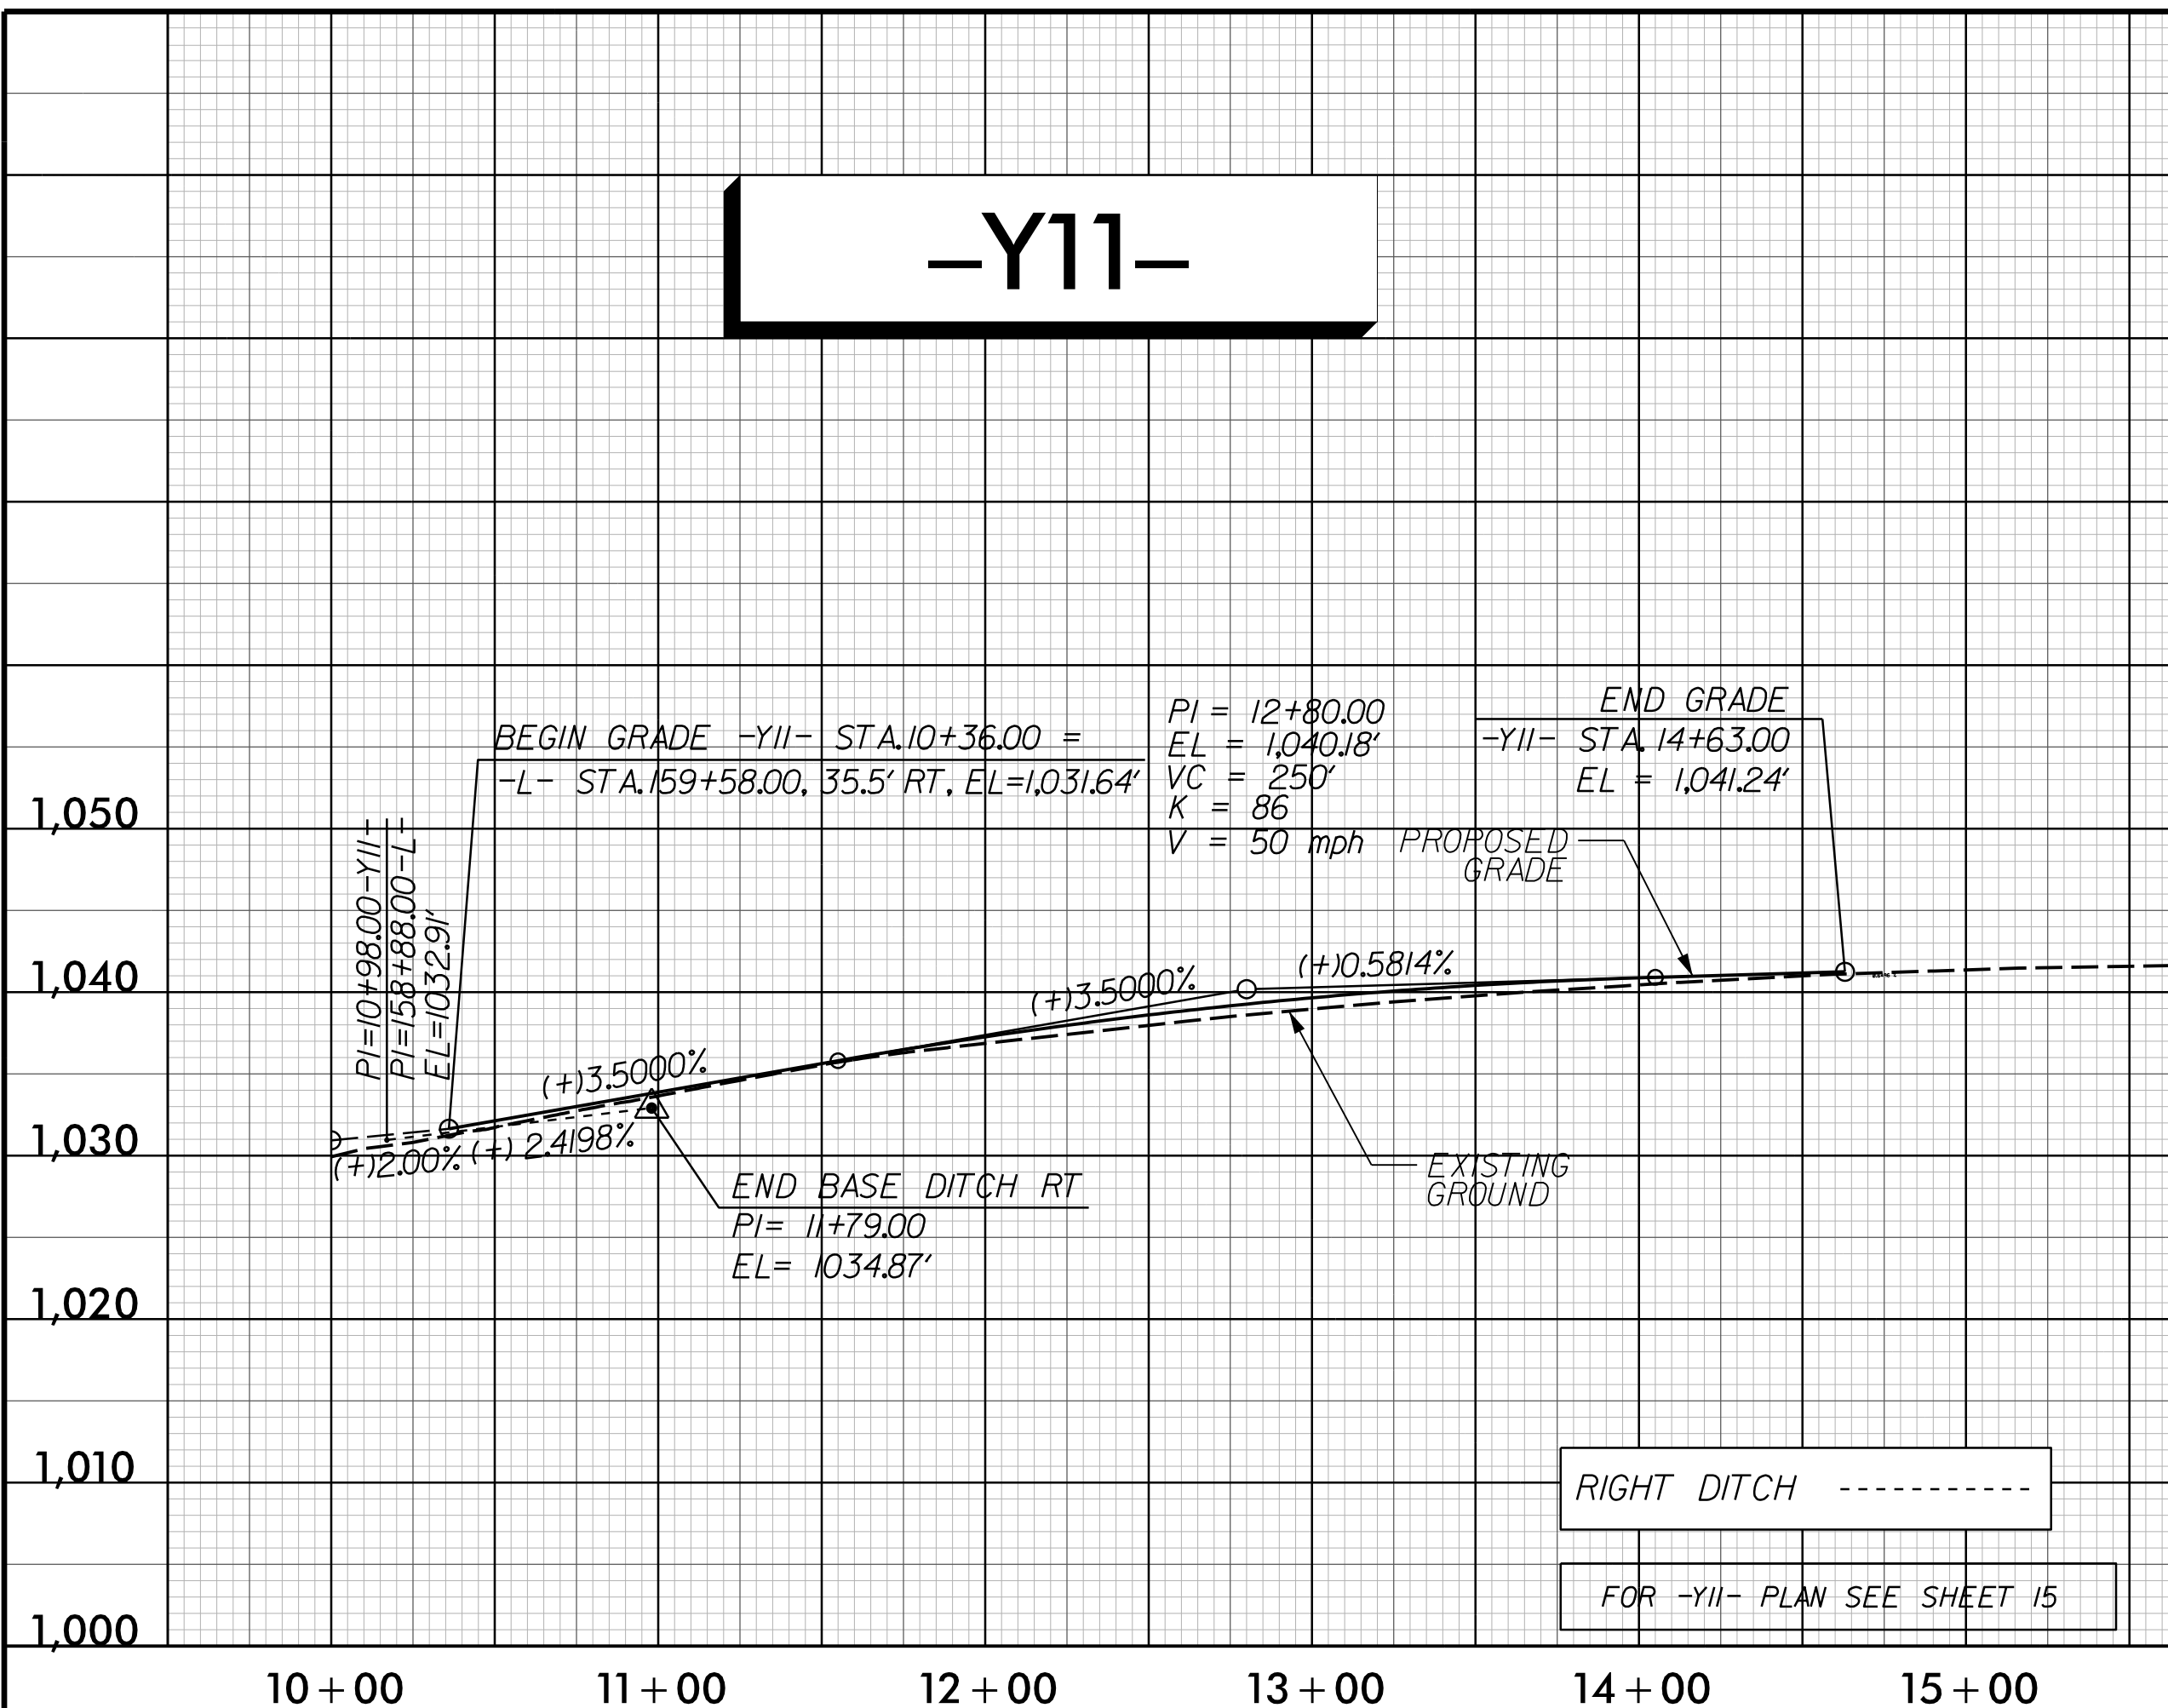

# -Y12-

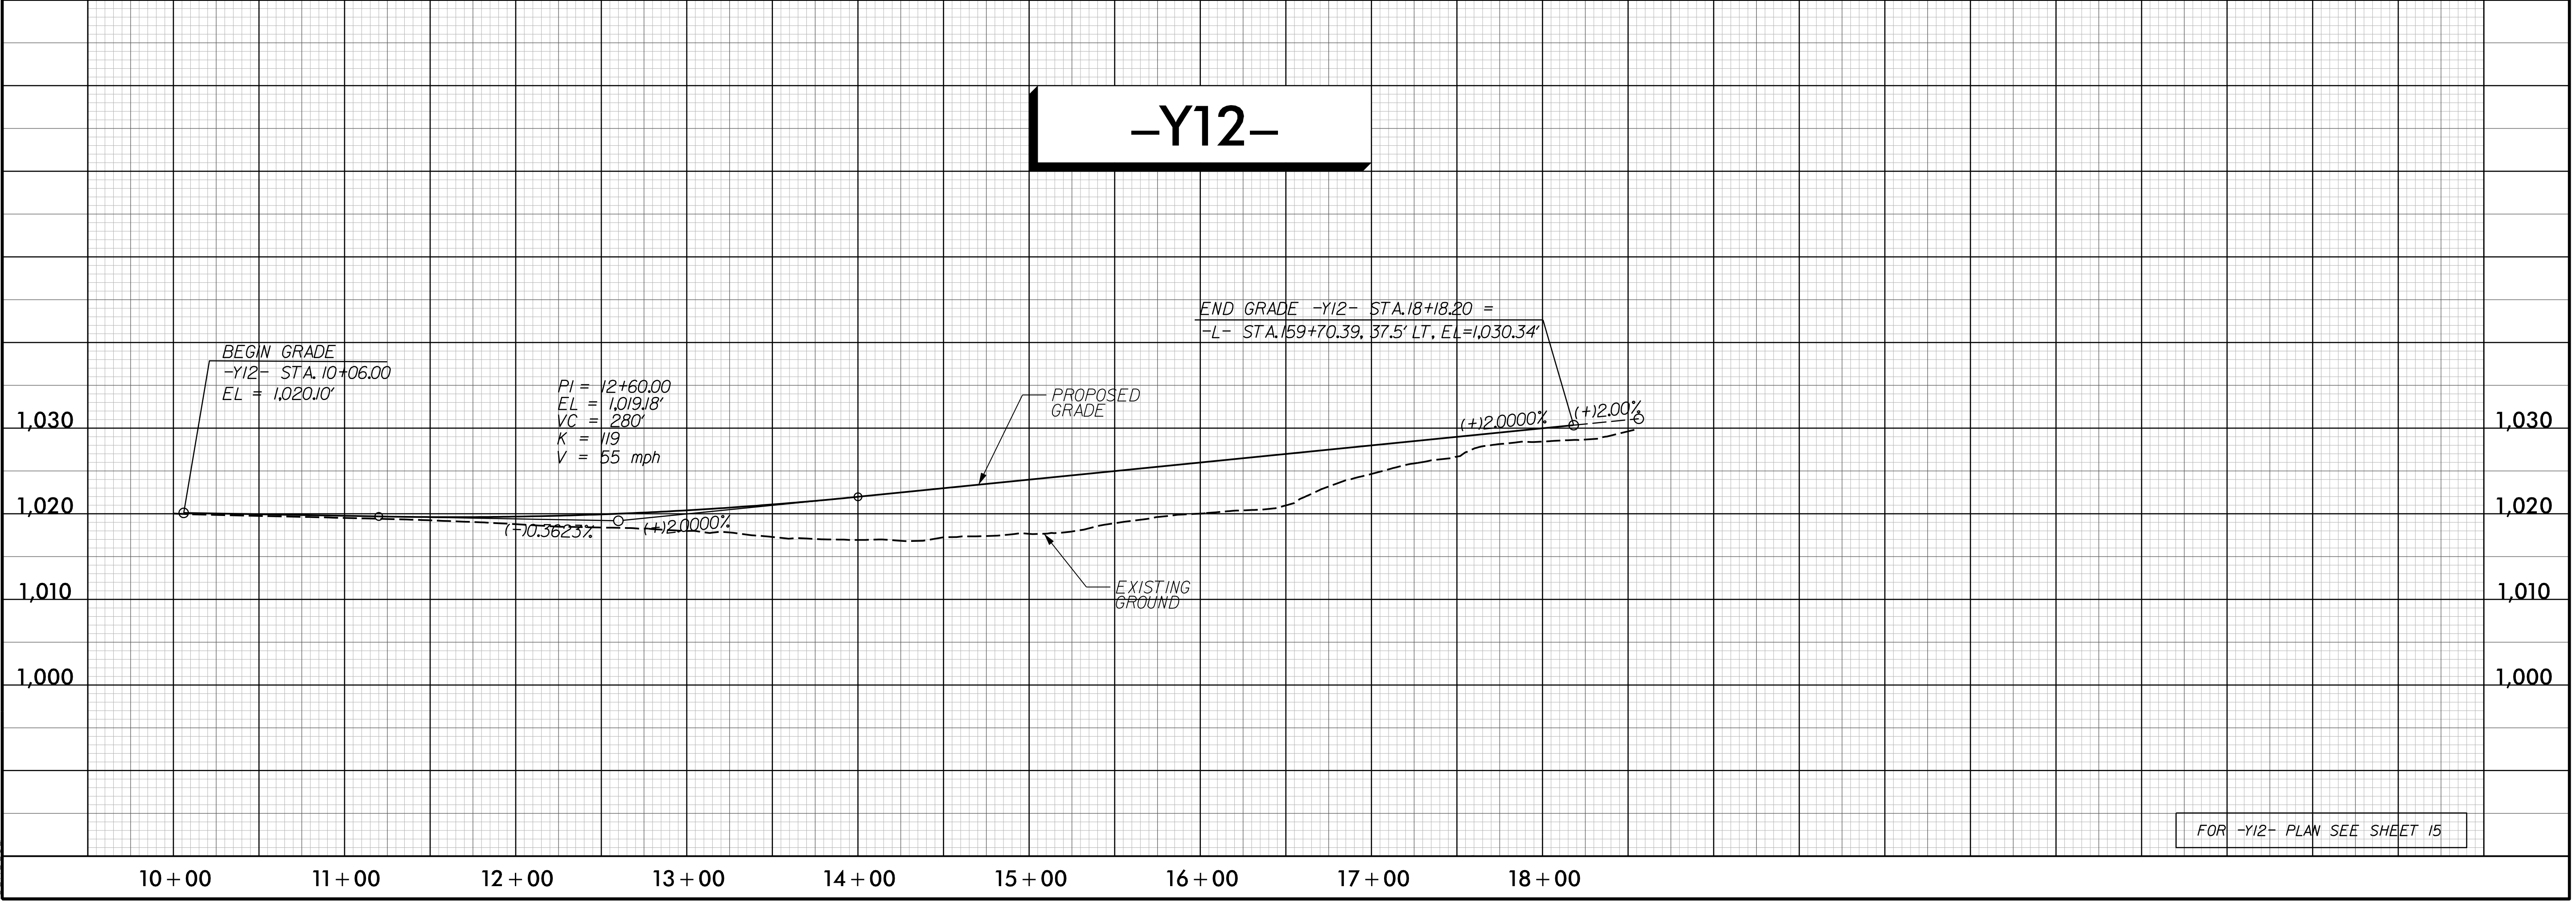

3/16/2017  
R:\Roadway\Proj\3100b-rdu\_PFL27.dgn  
scheld