


PROJ. REFERENCE NO.	SHEET NO.
R-3100B	TMP-08

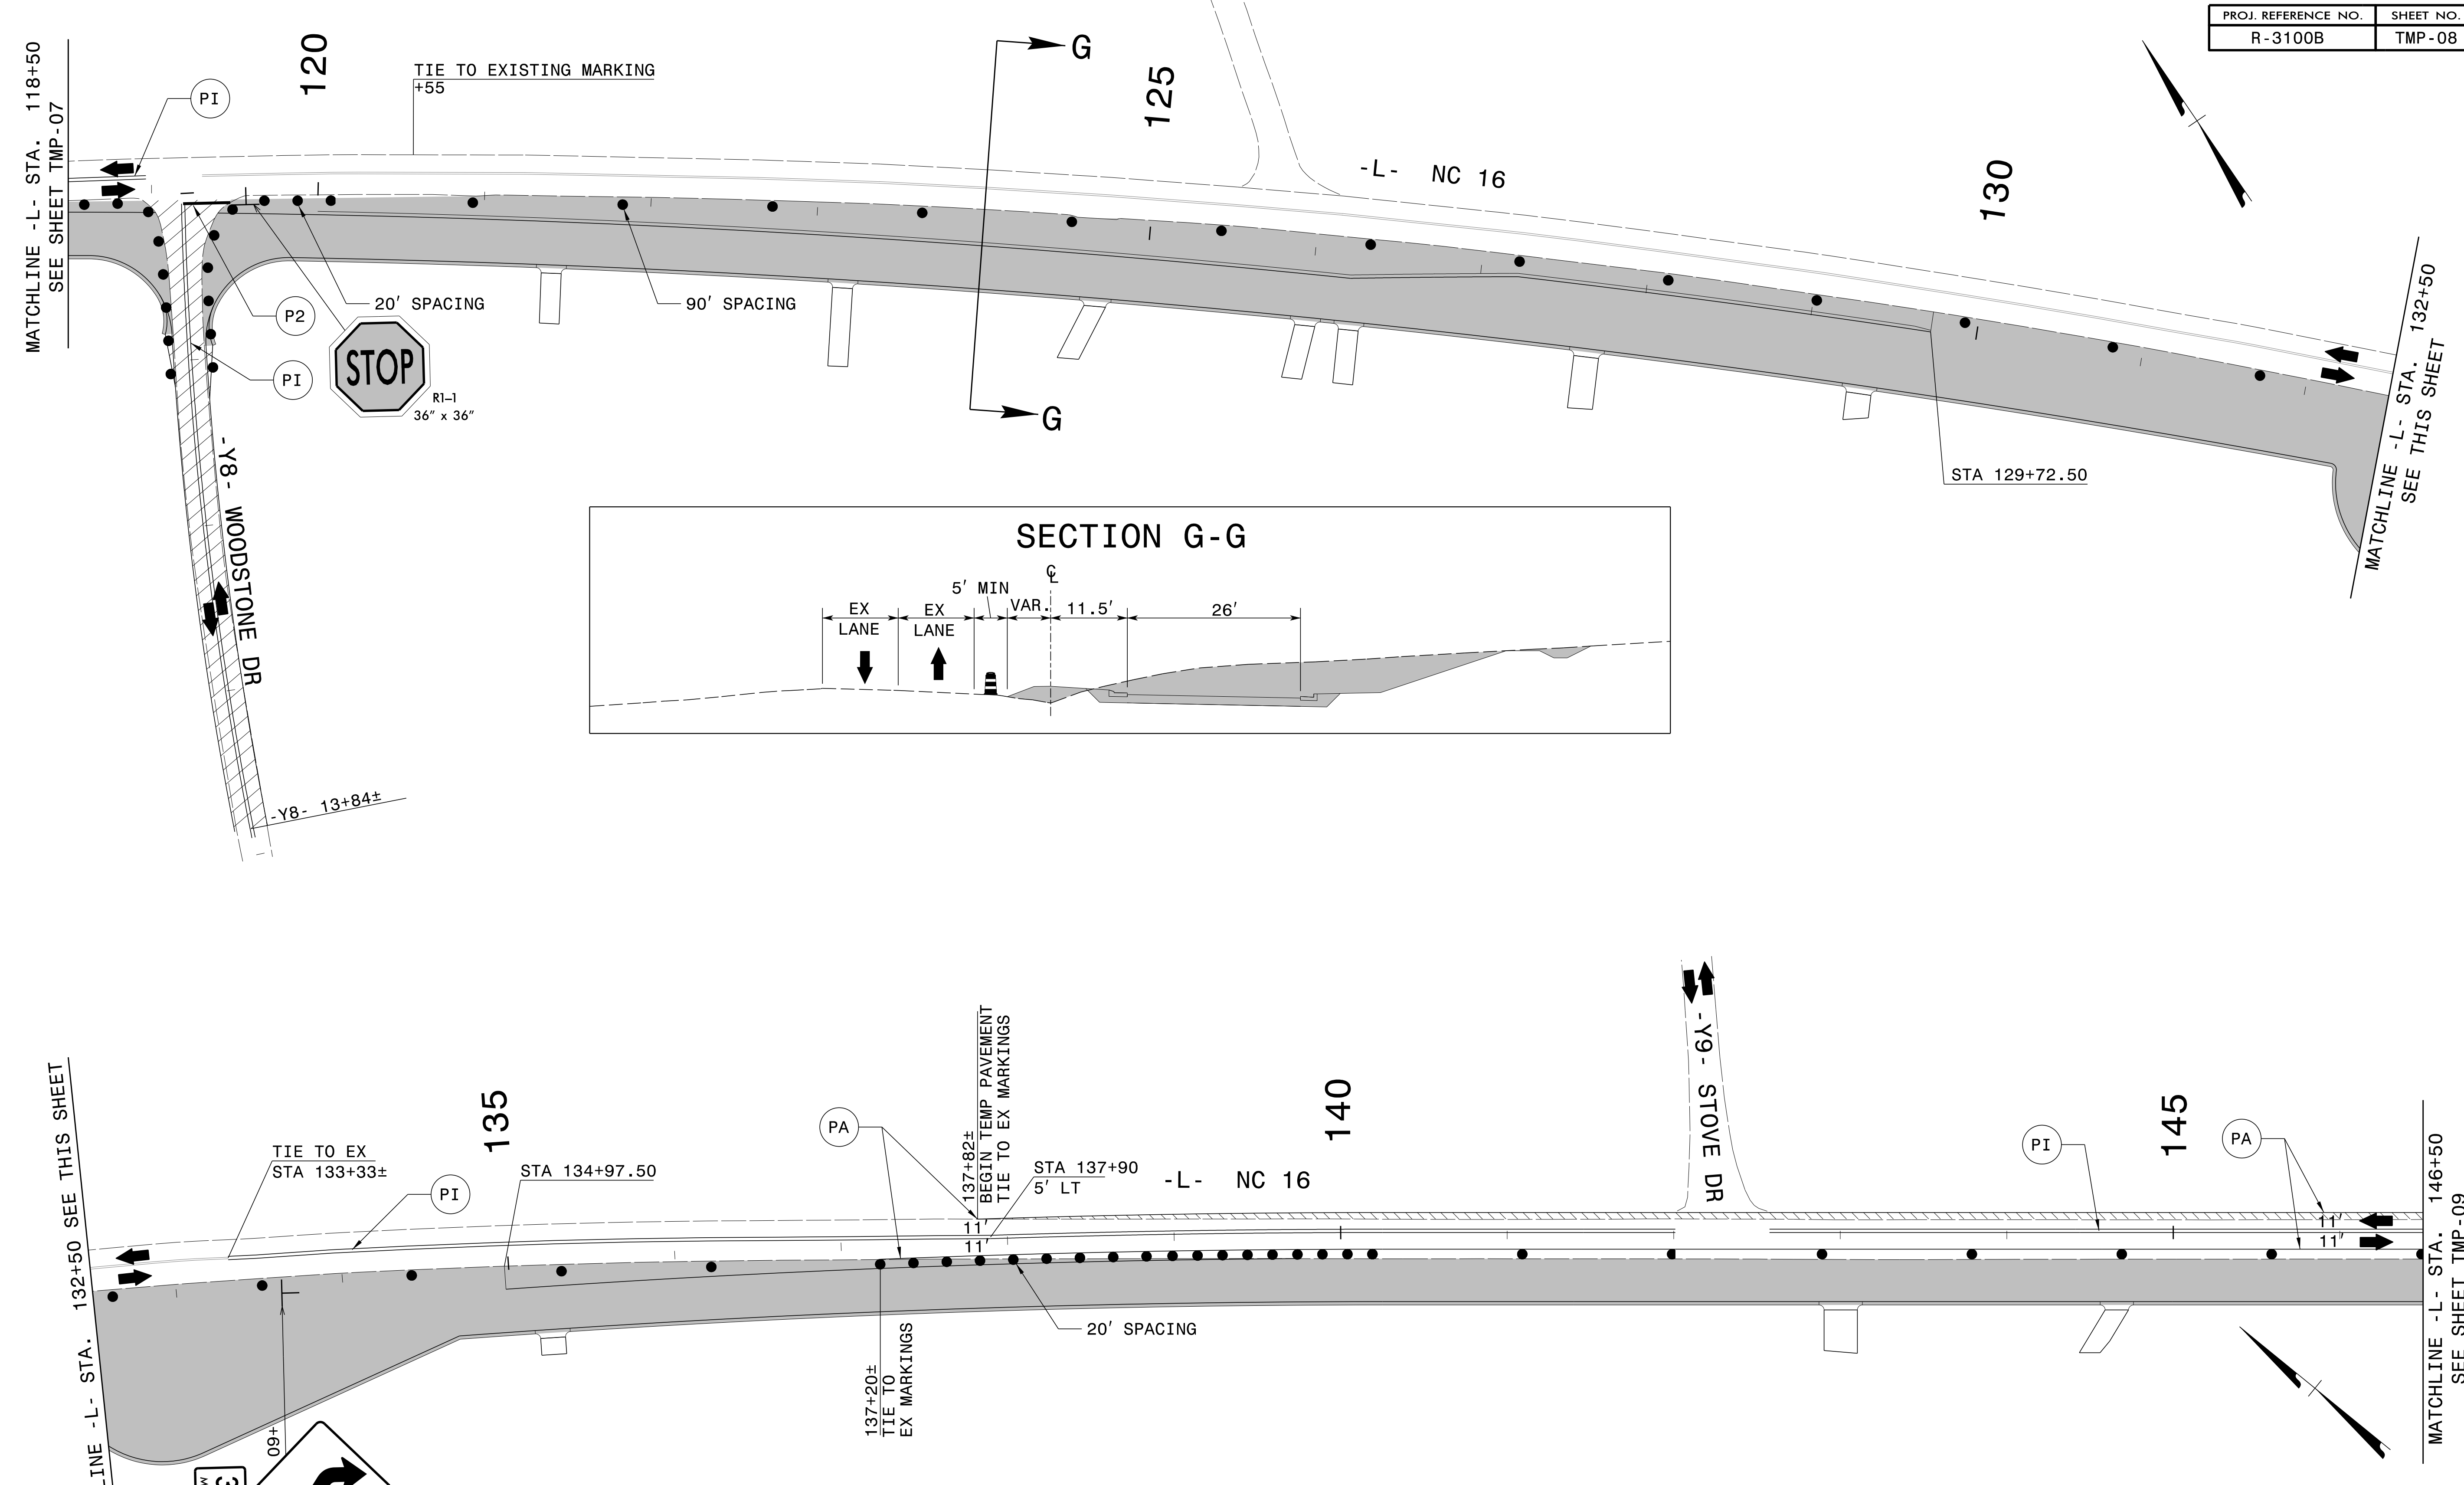


2/10/2017 9:56:29 AM  
 P:\Projects\2017\3100\NC16\Traffic\TCP\3100B\_TC\_TMP\_08.dgn  
 User:bdwinn

APPROVED: *Jeff Koontz*  
 DATE: 2/10/2017

DocuSigned by:  
 Jeff Koontz  
 B4E8FECCD2384F7...

2017 FEB 10 11:22 AM  
 JEFFREY A. KOONTZ  
 ENGINEER

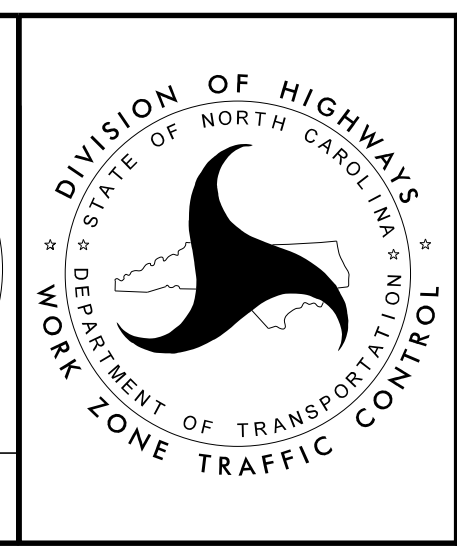

TRAFFIC MANAGEMENT PLAN  
 PHASE I  
 DETAIL 5