


PROJ. REFERENCE NO.	SHEET NO.
R-3100B	TMP-16

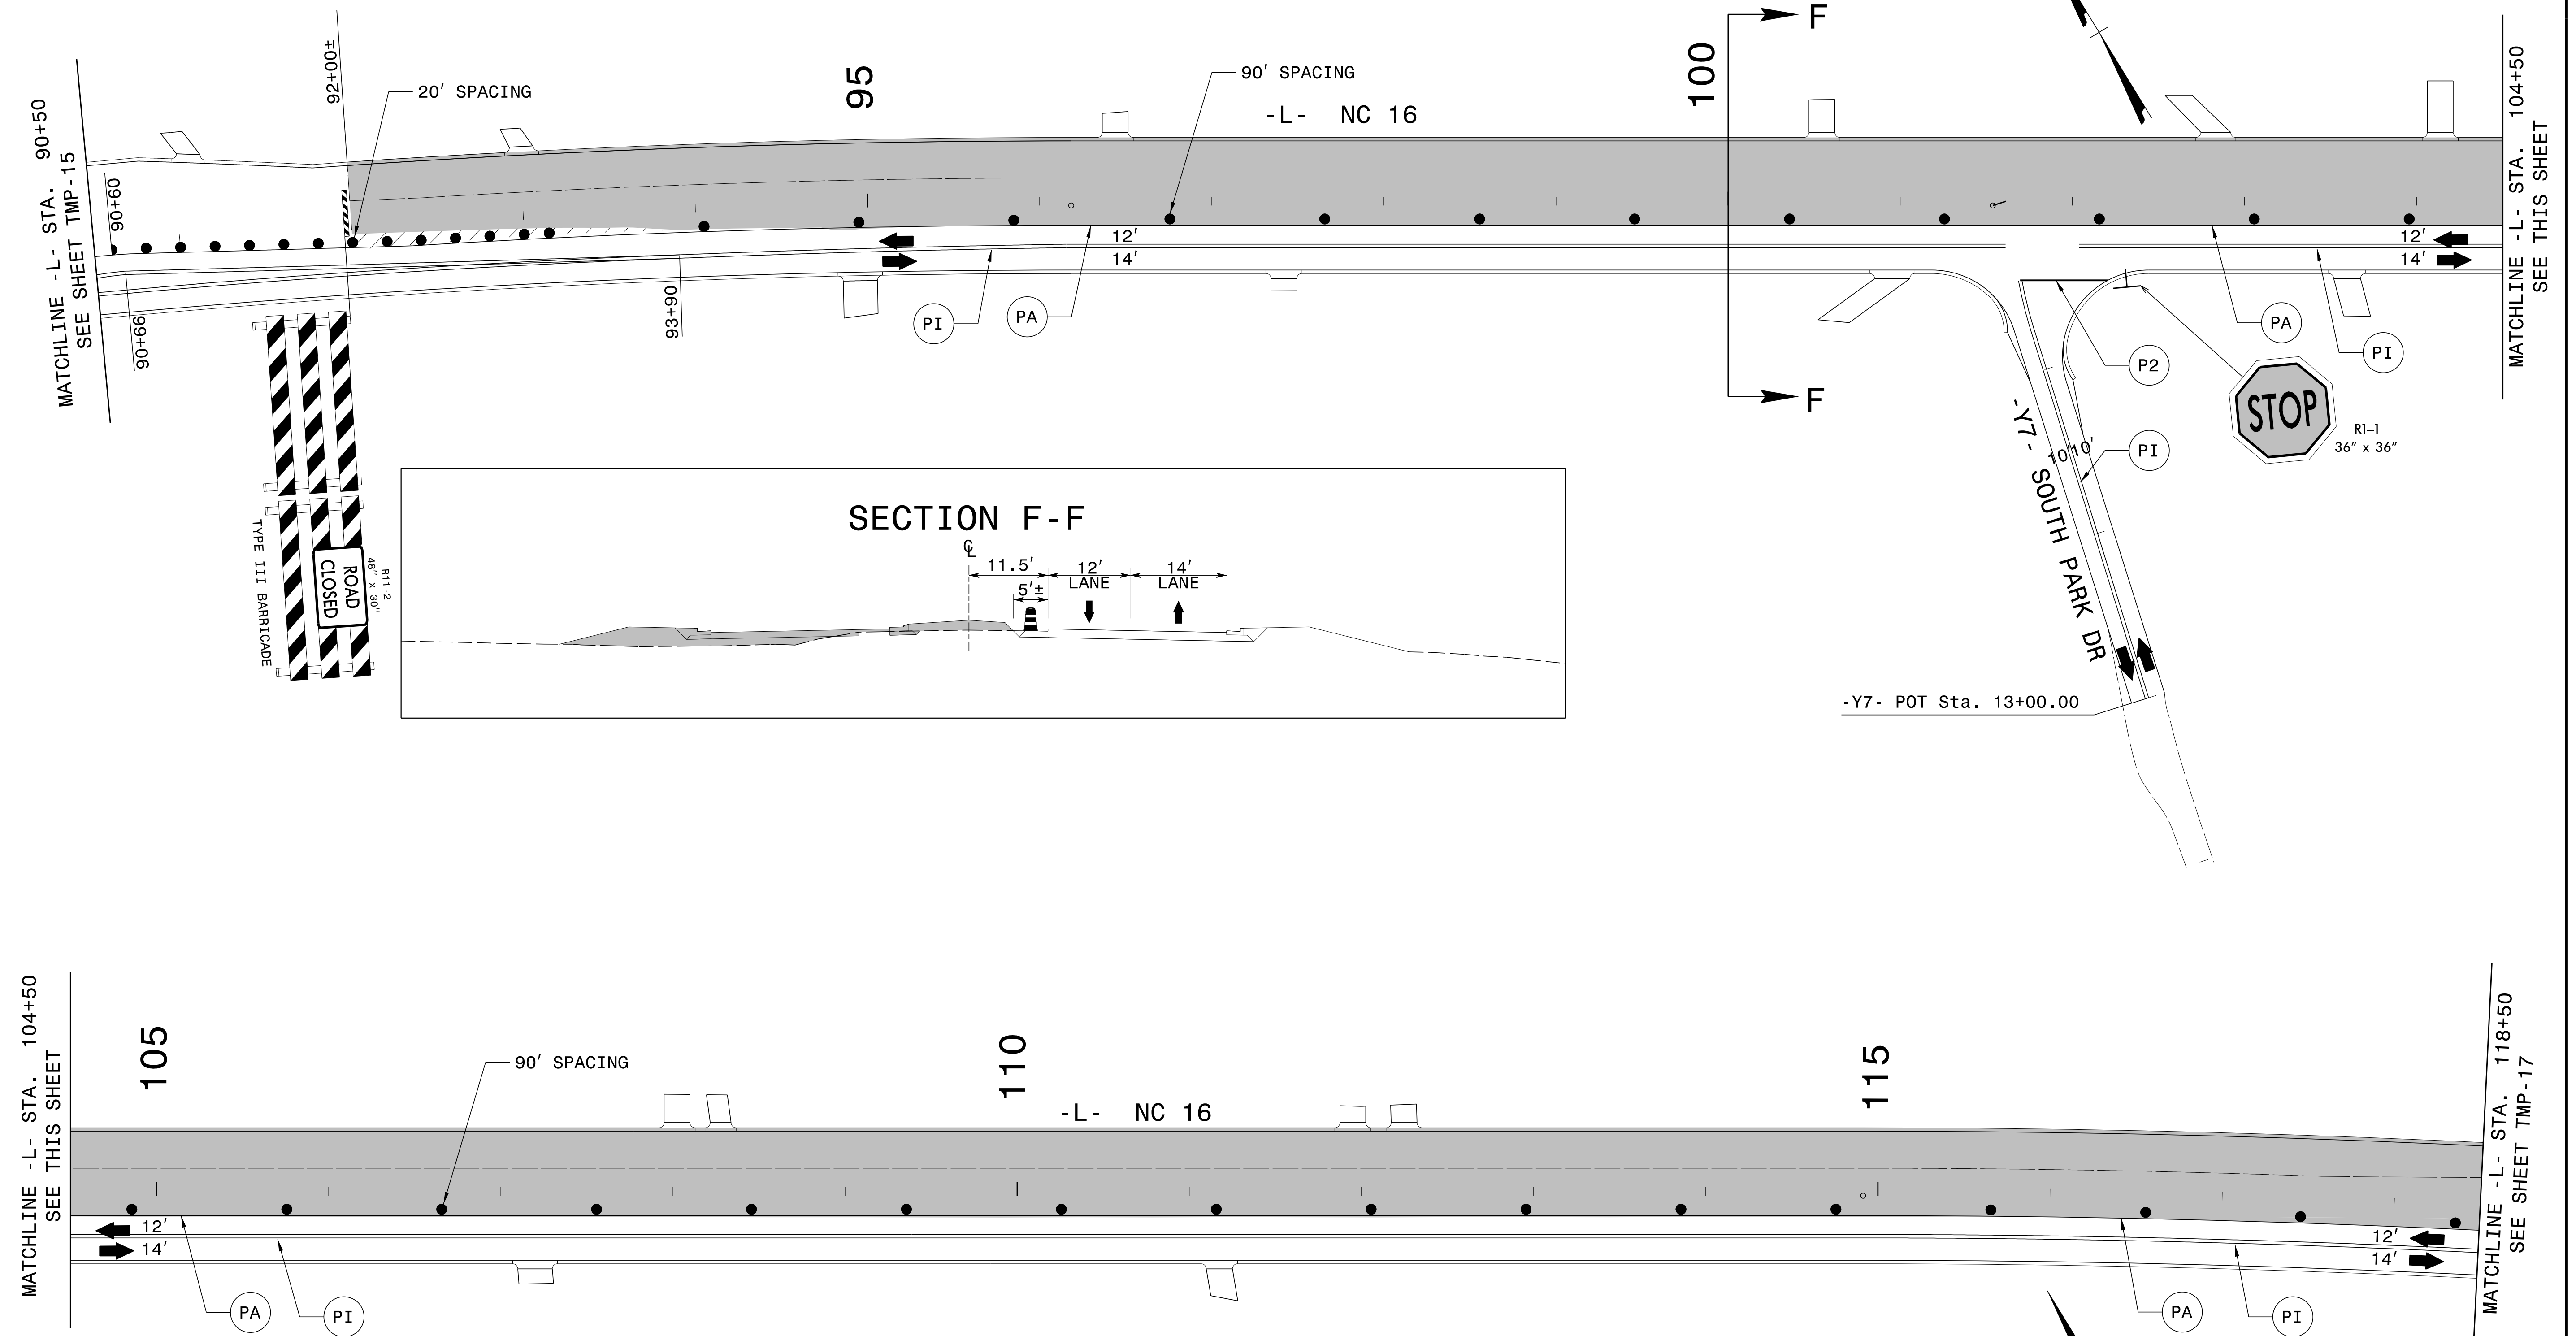


2/10/2017 9:57:35 AM
 P:\Projects\2017\3100_NC16_Traffic\TCP\3100B_TC_TMP_16.dgn
 User:bdwinn

APPROVED: *Jeff Koontz*
 DATE: 2/10/2017

DocuSigned by:
 Jeff Koontz
 B4E8FECCD2384F7...

NORTH CAROLINA
 PROFESSIONAL
 SEAL
 18122
 JEFFREY A. KOONTZ

DOCUMENT NOT CONSIDERED FINAL
 UNLESS ALL SIGNATURES COMPLETED

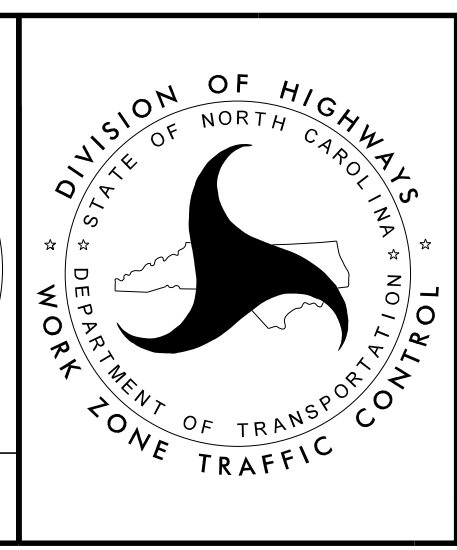

TRAFFIC MANAGEMENT PLAN
 PHASE II
 DETAIL 4