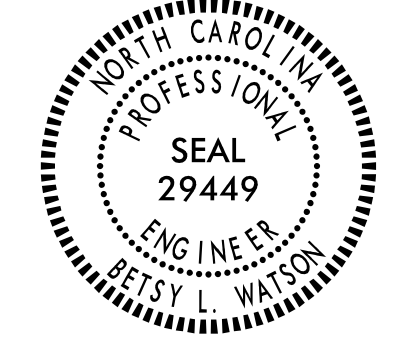

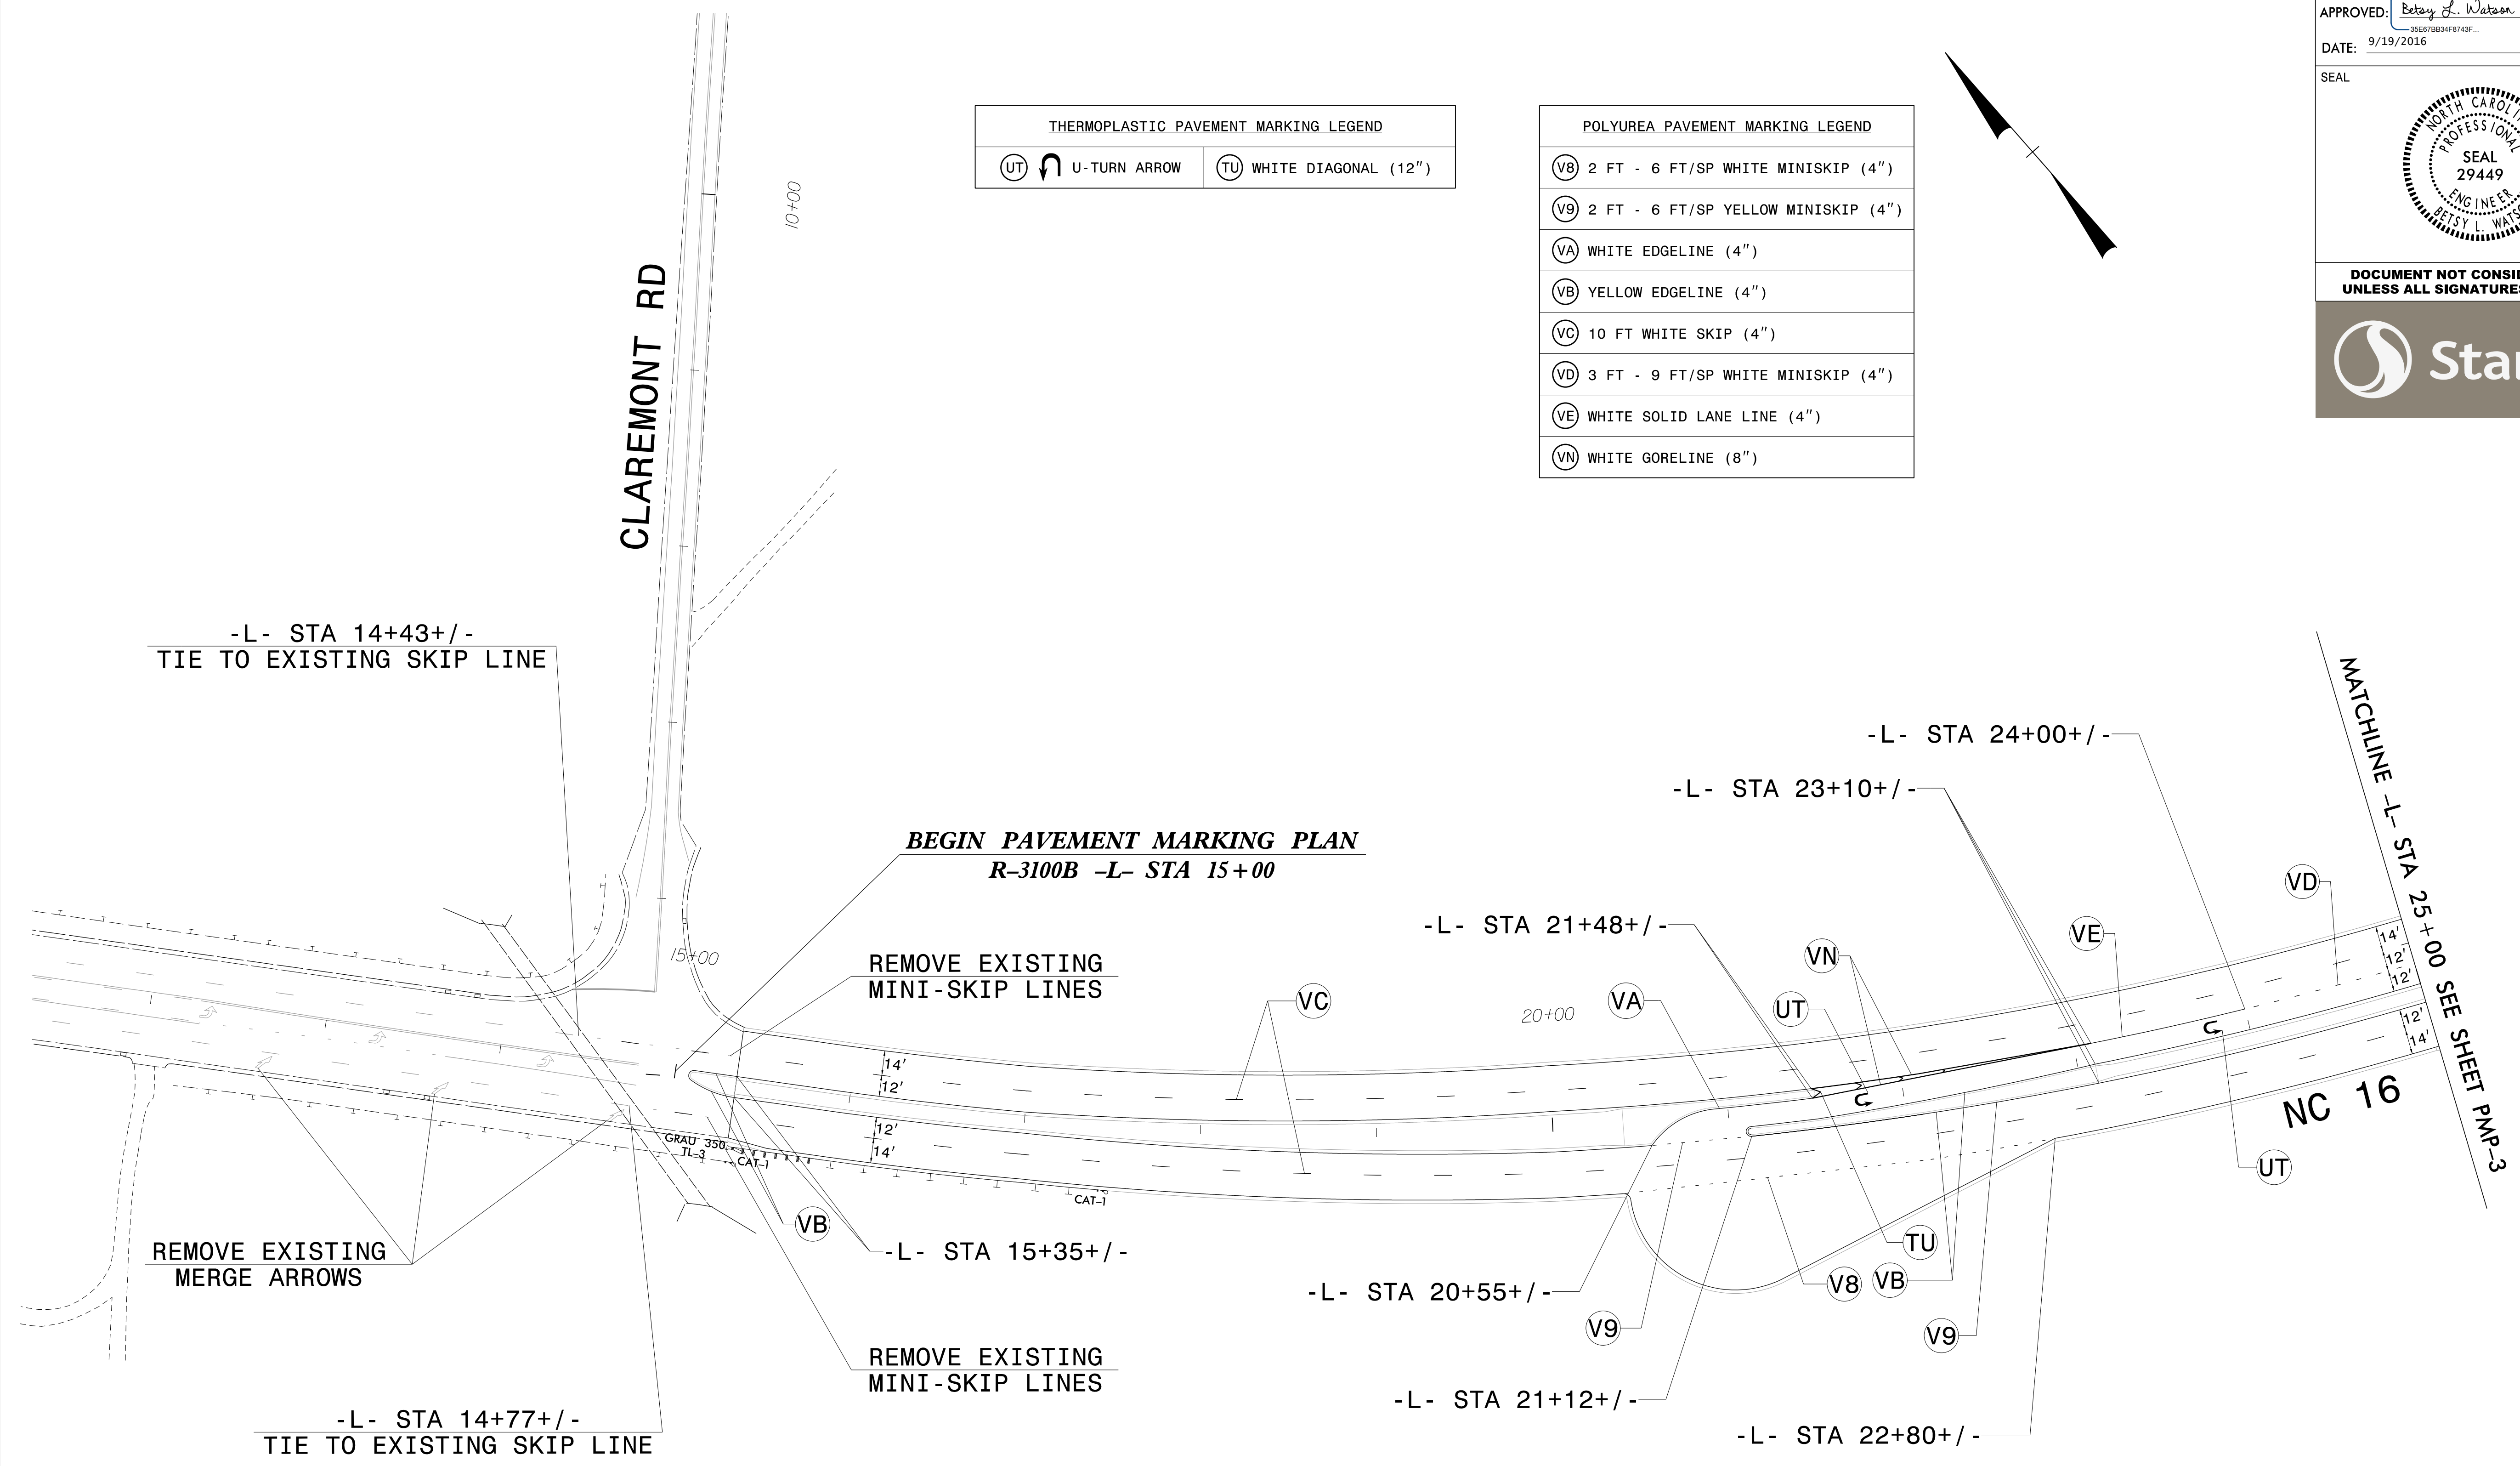
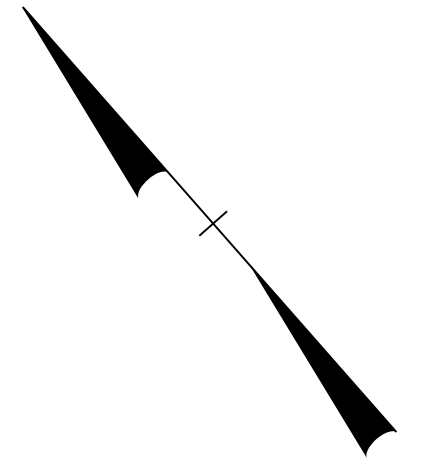


TIP NO. R-3100B	SHEET NO. PMP-2
APPROVED: <i>Betsy L. Watson</i> <small>DocuSigned by: Betsy L. Watson 35E678B34F8743F...</small>	
DATE: 9/19/2016	
SEAL	
	
DOCUMENT NOT CONSIDERED FINAL UNLESS ALL SIGNATURES COMPLETED	
	

THERMOPLASTIC PAVEMENT MARKING LEGEND	
UT	U-TURN ARROW
TU	WHITE DIAGONAL (12")

POLYUREA PAVEMENT MARKING LEGEND	
V8	2 FT - 6 FT/SP WHITE MINISKIP (4")
V9	2 FT - 6 FT/SP YELLOW MINISKIP (4")
VA	WHITE EDGELINE (4")
VB	YELLOW EDGELINE (4")
VC	10 FT WHITE SKIP (4")
VD	3 FT - 9 FT/SP WHITE MINISKIP (4")
VE	WHITE SOLID LANE LINE (4")
VN	WHITE GORELINE (8")



\$\$\$\$\$SYTIME\$\$\$\$\$  
 \$\$\$\$DGN\$\$\$\$\$  
 \$\$\$USERNAME\$\$\$\$\$

PAVEMENT MARKING DETAIL