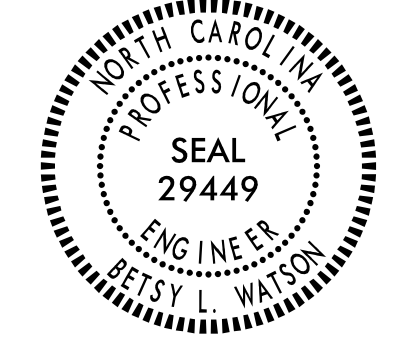

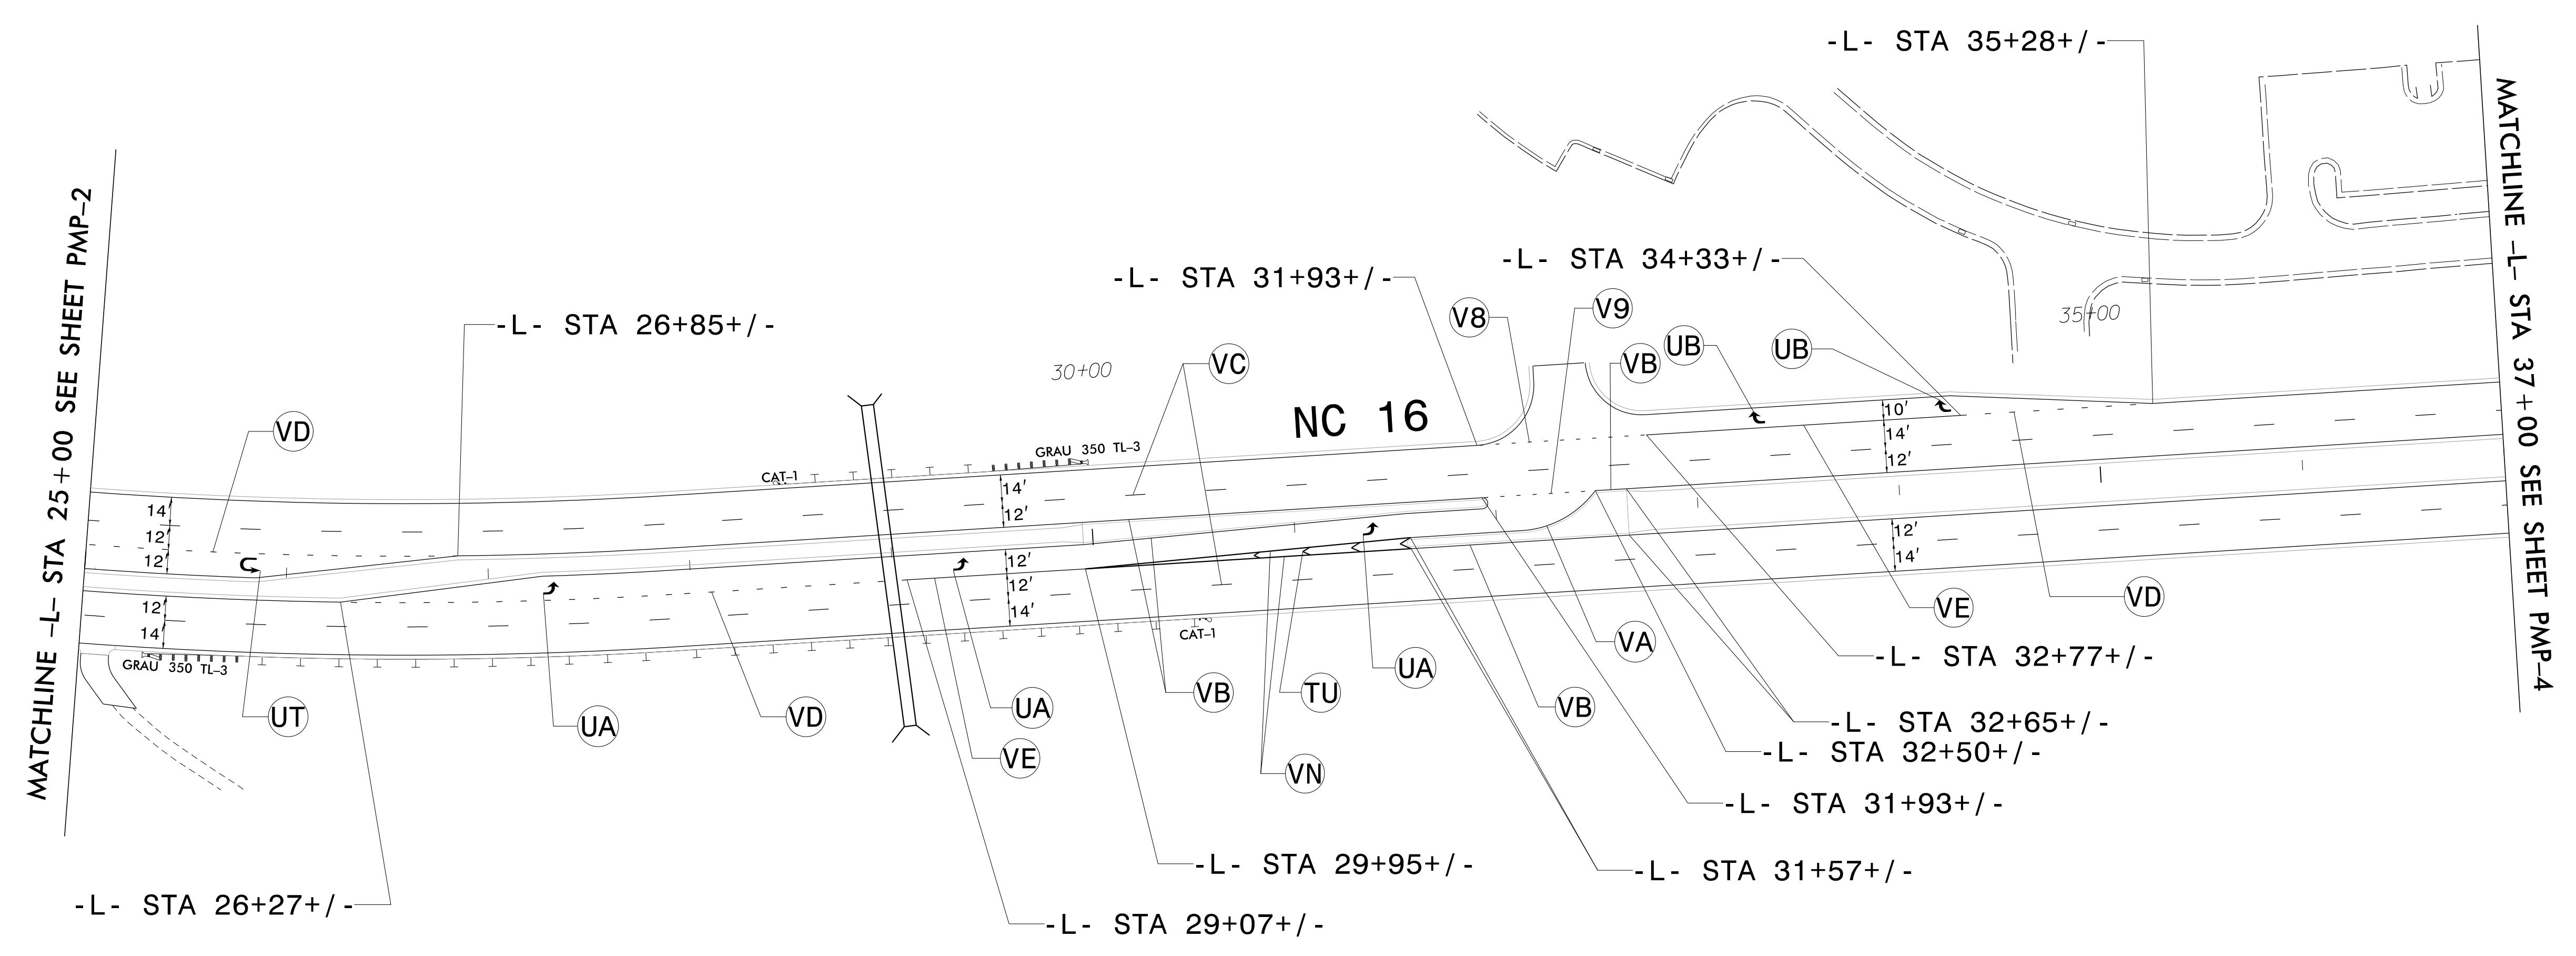
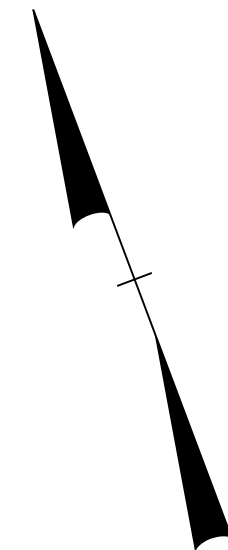


TIP NO. R-3100B	SHEET NO. PMP-3
APPROVED: <i>Betsy L. Watson</i> <small>DocuSigned by: Betsy L. Watson 35E678B34F8743F...</small>	
DATE: 9/19/2016	
SEAL 	
DOCUMENT NOT CONSIDERED FINAL UNLESS ALL SIGNATURES COMPLETED	
	

THERMOPLASTIC PAVEMENT MARKING LEGEND	
(UA) LEFT TURN ARROW	(TU) WHITE DIAGONAL (12")
(UB) RIGHT TURN ARROW	
(UT) U-TURN ARROW	

POLYUREA PAVEMENT MARKING LEGEND	
(VB) 2 FT - 6 FT/SP WHITE MINISKIP (4")	
(V9) 2 FT - 6 FT/SP YELLOW MINISKIP (4")	
(VA) WHITE EDGE LINE (4")	
(VB) YELLOW EDGE LINE (4")	
(VC) 10 FT WHITE SKIP (4")	
(VD) 3 FT - 9 FT/SP WHITE MINISKIP (4")	
(VE) WHITE SOLID LANE LINE (8")	
(VN) WHITE GORE LINE (8")	



\$\$\$\$\$SYTIME\$\$\$\$\$  
 \$\$\$DDGN\$\$\$\$\$  
 \$\$\$USERNAME\$\$\$\$\$

PAVEMENT MARKING DETAIL