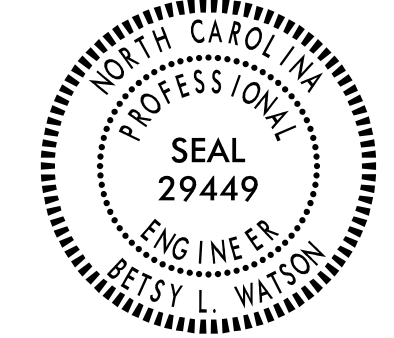

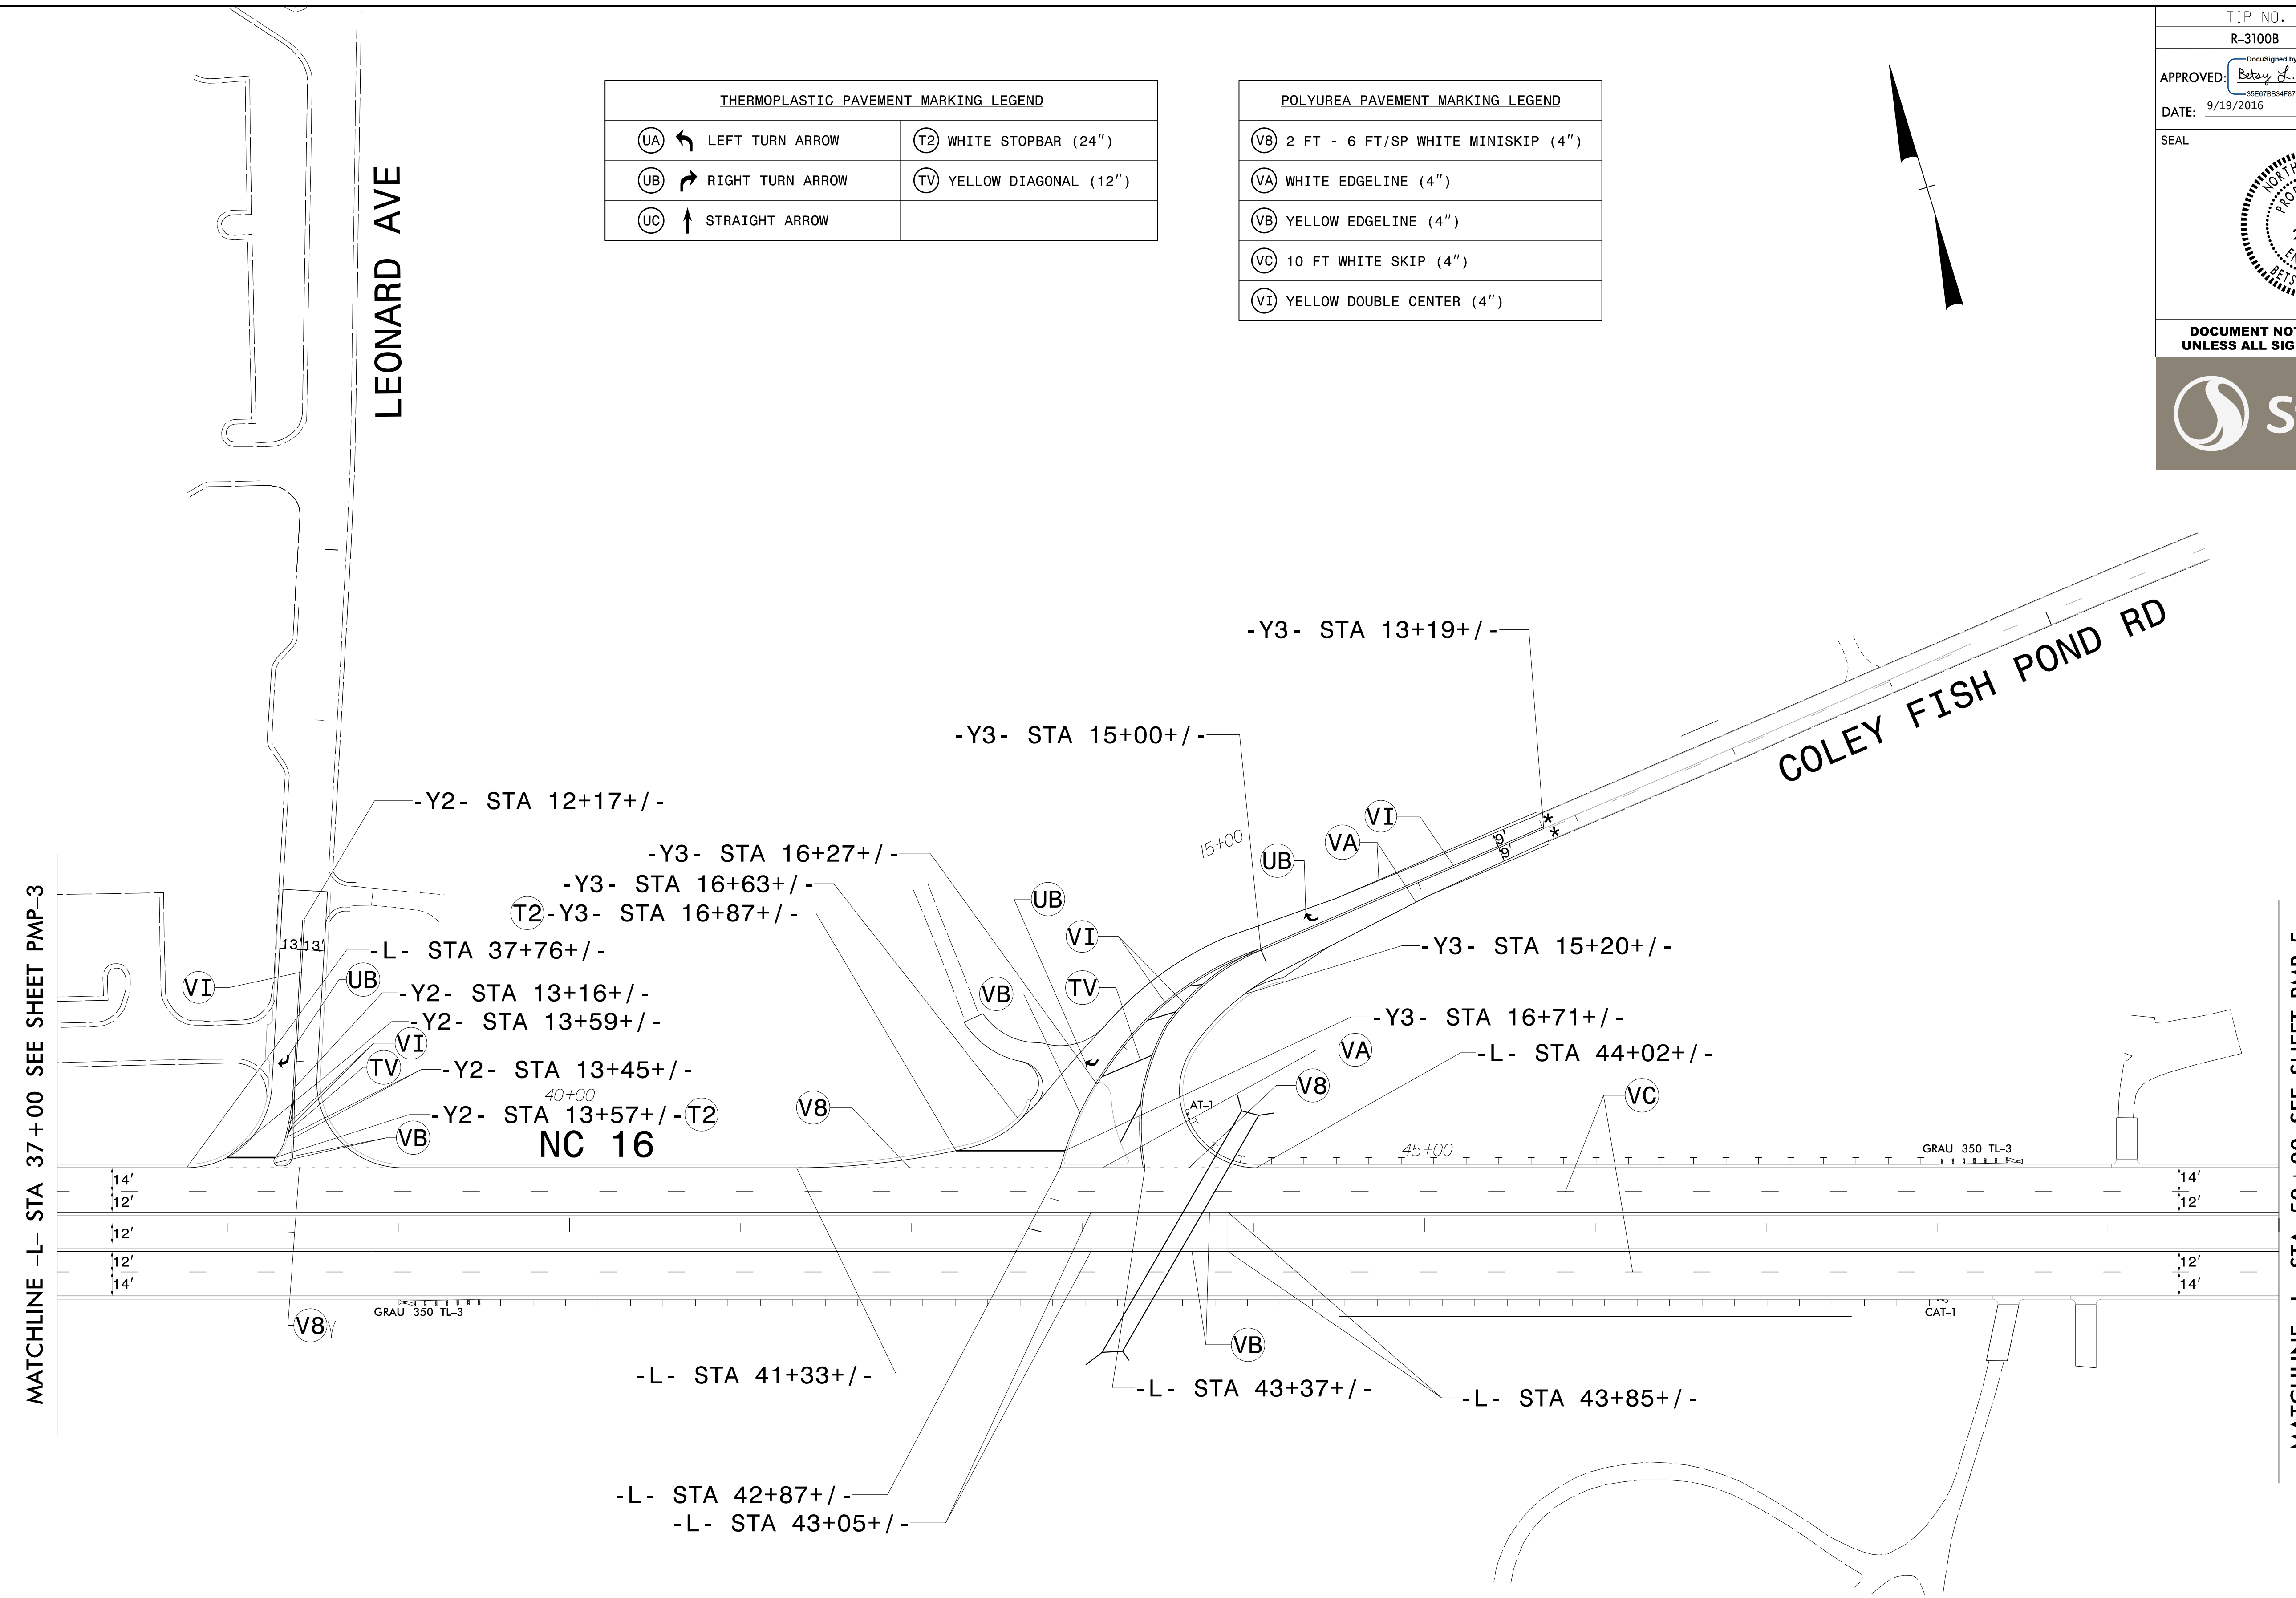
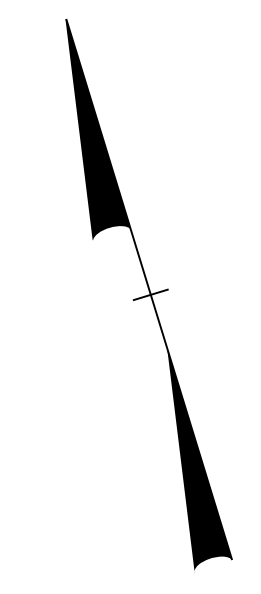


TIP NO. R-3100B	SHEET NO. PMP-4
APPROVED: <i>Betsy L. Watson</i> <small>DocuSigned by: Betsy L. Watson 35E07B834F8743F...</small>	
DATE: 9/19/2016	
SEAL 	
DOCUMENT NOT CONSIDERED FINAL UNLESS ALL SIGNATURES COMPLETED	
	

THERMOPLASTIC PAVEMENT MARKING LEGEND	
(UA) ← LEFT TURN ARROW	(T2) WHITE STOPBAR (24")
(UB) ↗ RIGHT TURN ARROW	(TV) YELLOW DIAGONAL (12")
(UC) ↑ STRAIGHT ARROW	

POLYUREA PAVEMENT MARKING LEGEND	
(VB) 2 FT - 6 FT/SP WHITE MINISKIP (4")	
(VA) WHITE EDGELINE (4")	
(VB) YELLOW EDGELINE (4")	
(VC) 10 FT WHITE SKIP (4")	
(VI) YELLOW DOUBLE CENTER (4")	



\$\$\$\$\$SYTIME\$\$\$\$\$  
 \$\$\$DDGN\$\$\$\$\$  
 \$\$\$USERNAME\$\$\$\$\$

PAVEMENT MARKING DETAIL