



TIP NO. R-3100B	SHEET NO. PMP-5
APPROVED: <i>Betsy L. Watson</i> DocuSigned by: Betsy L. Watson 35E078B34F8743F...	
DATE: 9/19/2016	
SEAL	
DOCUMENT NOT CONSIDERED FINAL UNLESS ALL SIGNATURES COMPLETED	

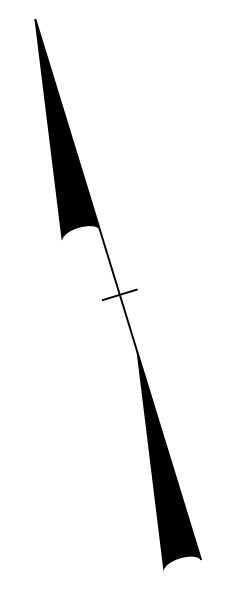

MATCHLINE -L- STA 50+00 SEE SHEET PMP-4

BREAKLINE SEE SHEET PMP-6

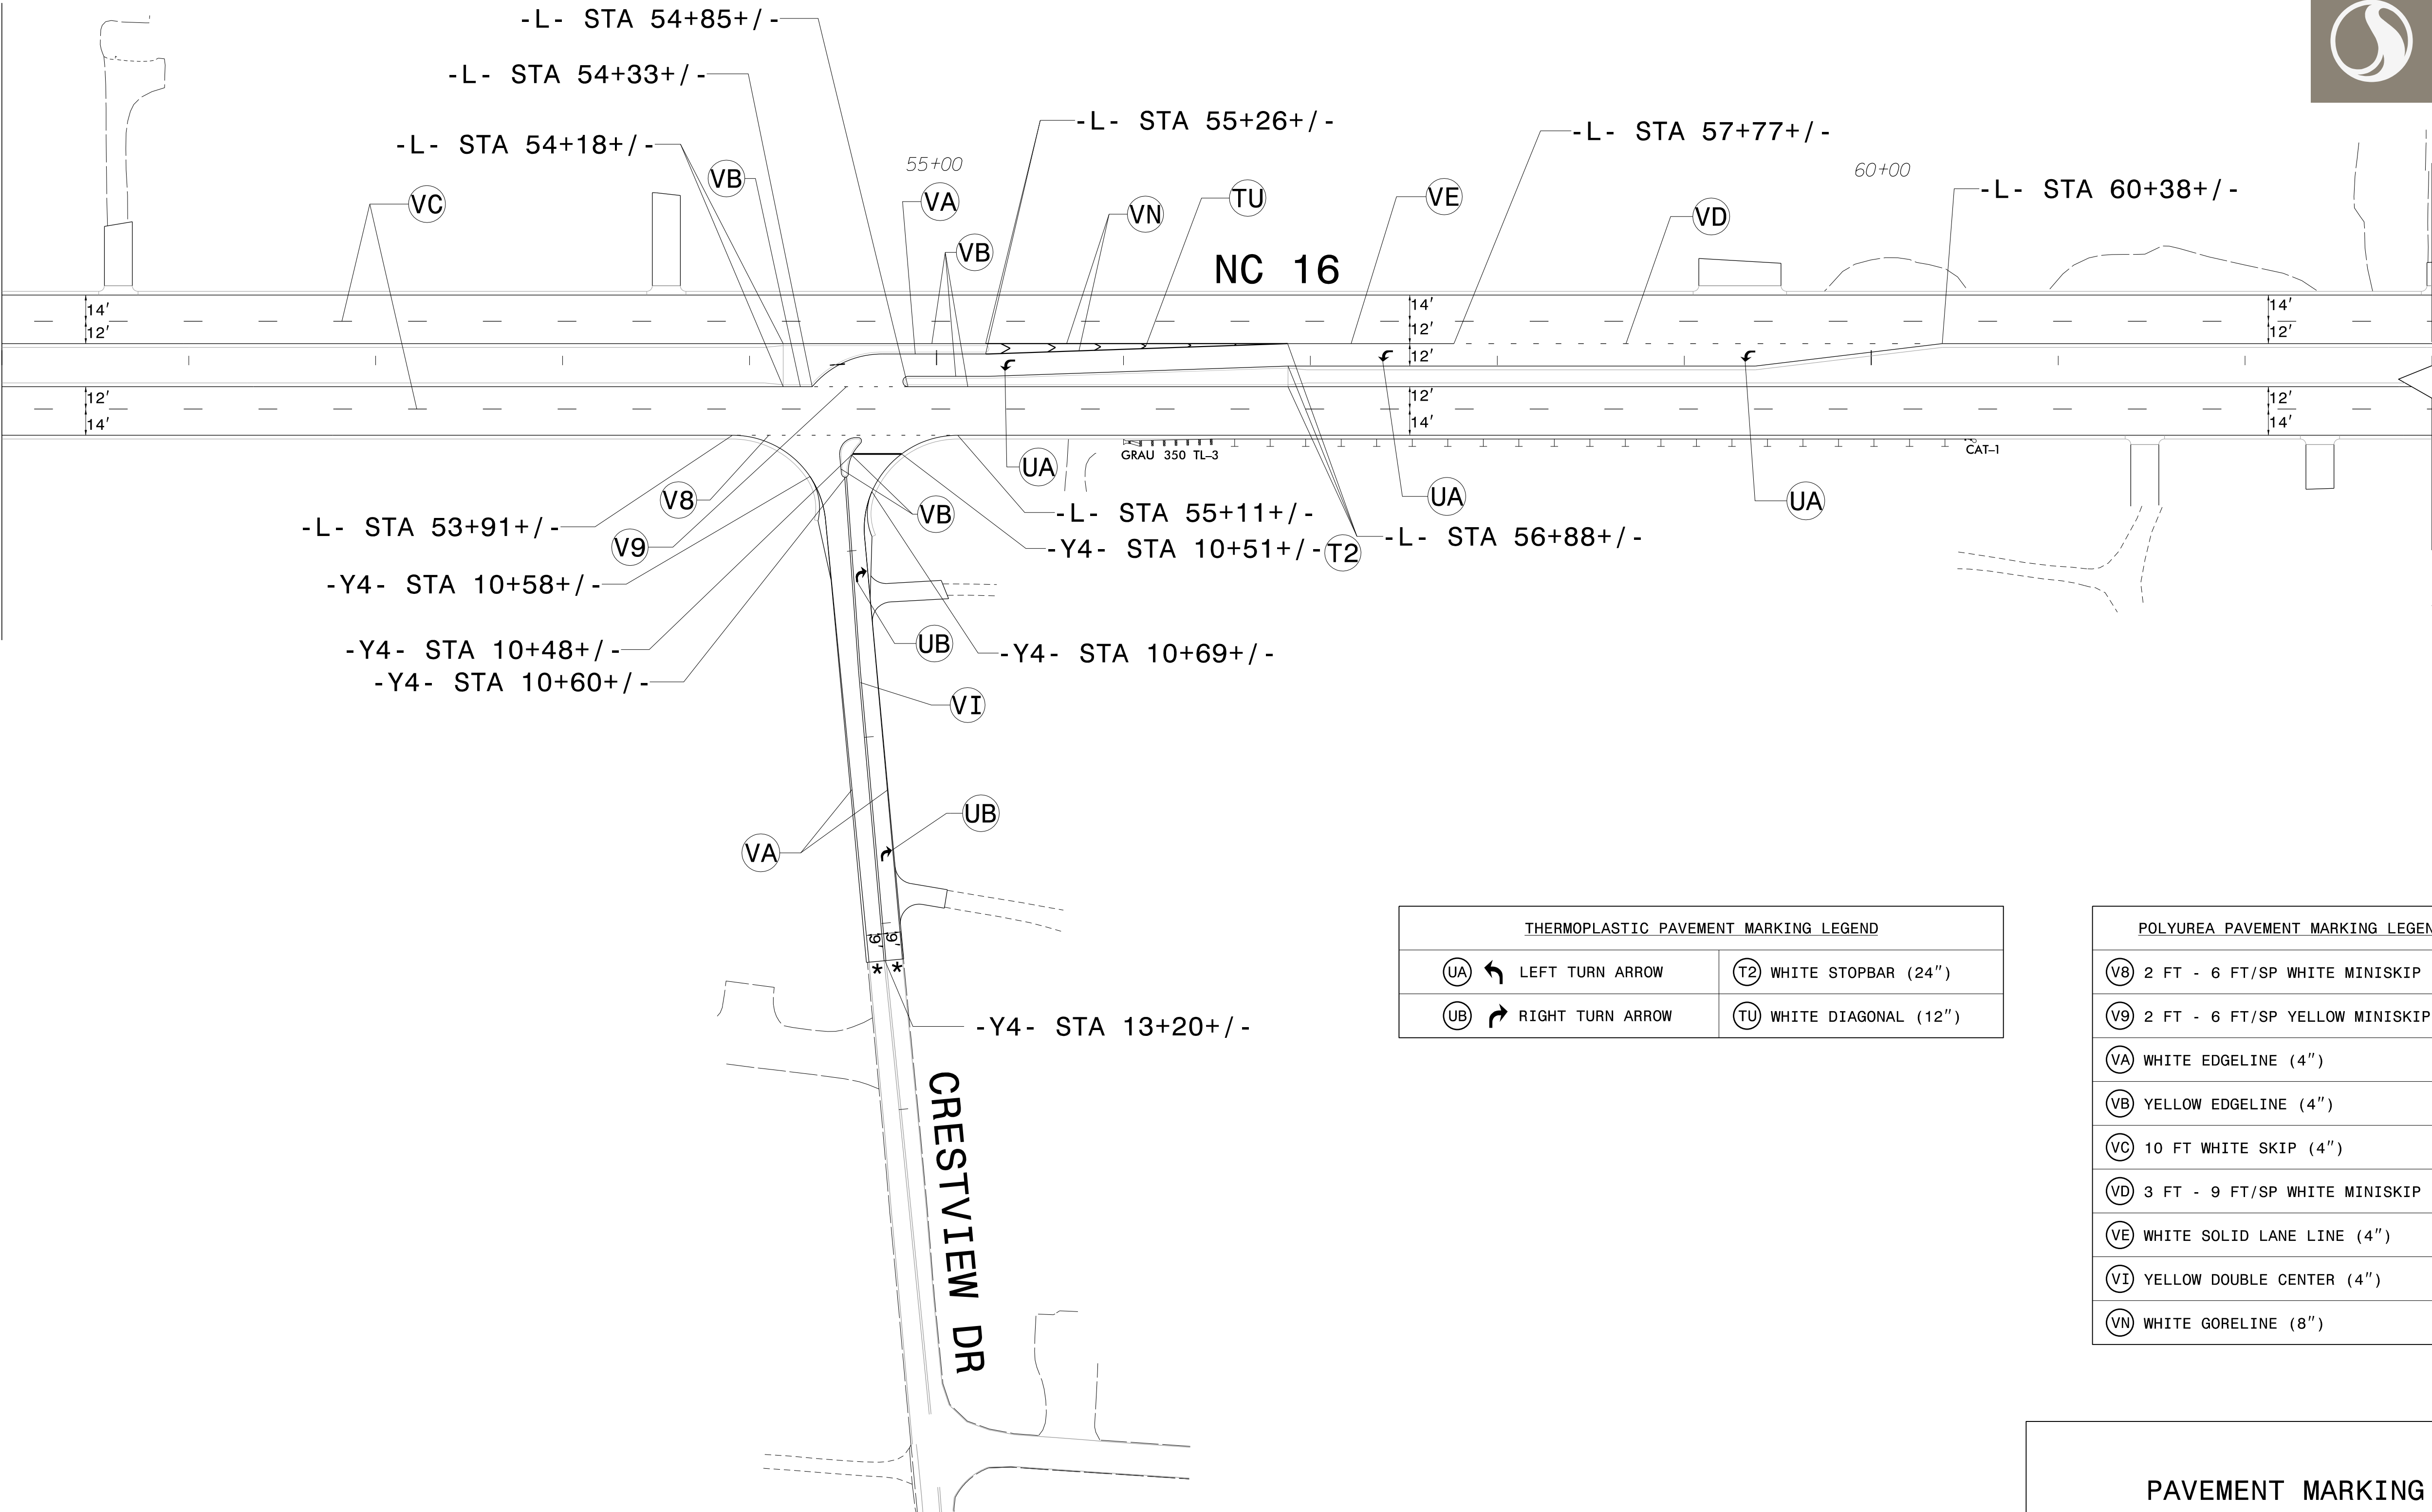

THERMOPLASTIC PAVEMENT MARKING LEGEND				
(UA)	←	LEFT TURN ARROW	(T2)	WHITE STOPBAR (24")
(UB)	↪	RIGHT TURN ARROW	(TU)	WHITE DIAGONAL (12")

POLYUREA PAVEMENT MARKING LEGEND	
(V8)	2 FT - 6 FT/SP WHITE MINISKIP (4")
(V9)	2 FT - 6 FT/SP YELLOW MINISKIP (4")
(VA)	WHITE EDGELINE (4")
(VB)	YELLOW EDGELINE (4")
(VC)	10 FT WHITE SKIP (4")
(VD)	3 FT - 9 FT/SP WHITE MINISKIP (4")
(VE)	WHITE SOLID LANE LINE (4")
(VI)	YELLOW DOUBLE CENTER (4")
(VN)	WHITE GORELINE (8")

PAVEMENT MARKING DETAIL

\$\$\$SYTIME\$\$\$\$
 \$\$\$DGN\$\$\$\$
 \$\$\$USERNAME\$\$\$\$