




THERMOPLASTIC PAVEMENT MARKING LEGEND	
UA LEFT TURN ARROW	T2 WHITE STOPBAR (24")
UB RIGHT TURN ARROW	TU WHITE DIAGONAL (12")
UC STRAIGHT ARROW	TV YELLOW DIAGONAL (12")
UD COMBO LEFT/STRAIGHT	

POLYUREA PAVEMENT MARKING LEGEND	
VB 2 FT - 6 FT/SP WHITE MINISKIP (4")	VA WHITE EDGELINE (4")
VC 10 FT WHITE SKIP (4")	VB YELLOW EDGELINE (4")
VD 3 FT - 9 FT/SP WHITE MINISKIP (4")	VE WHITE SOLID LANE LINE (4")
VI YELLOW DOUBLE CENTER (4")	VN WHITE GORELINE (8")

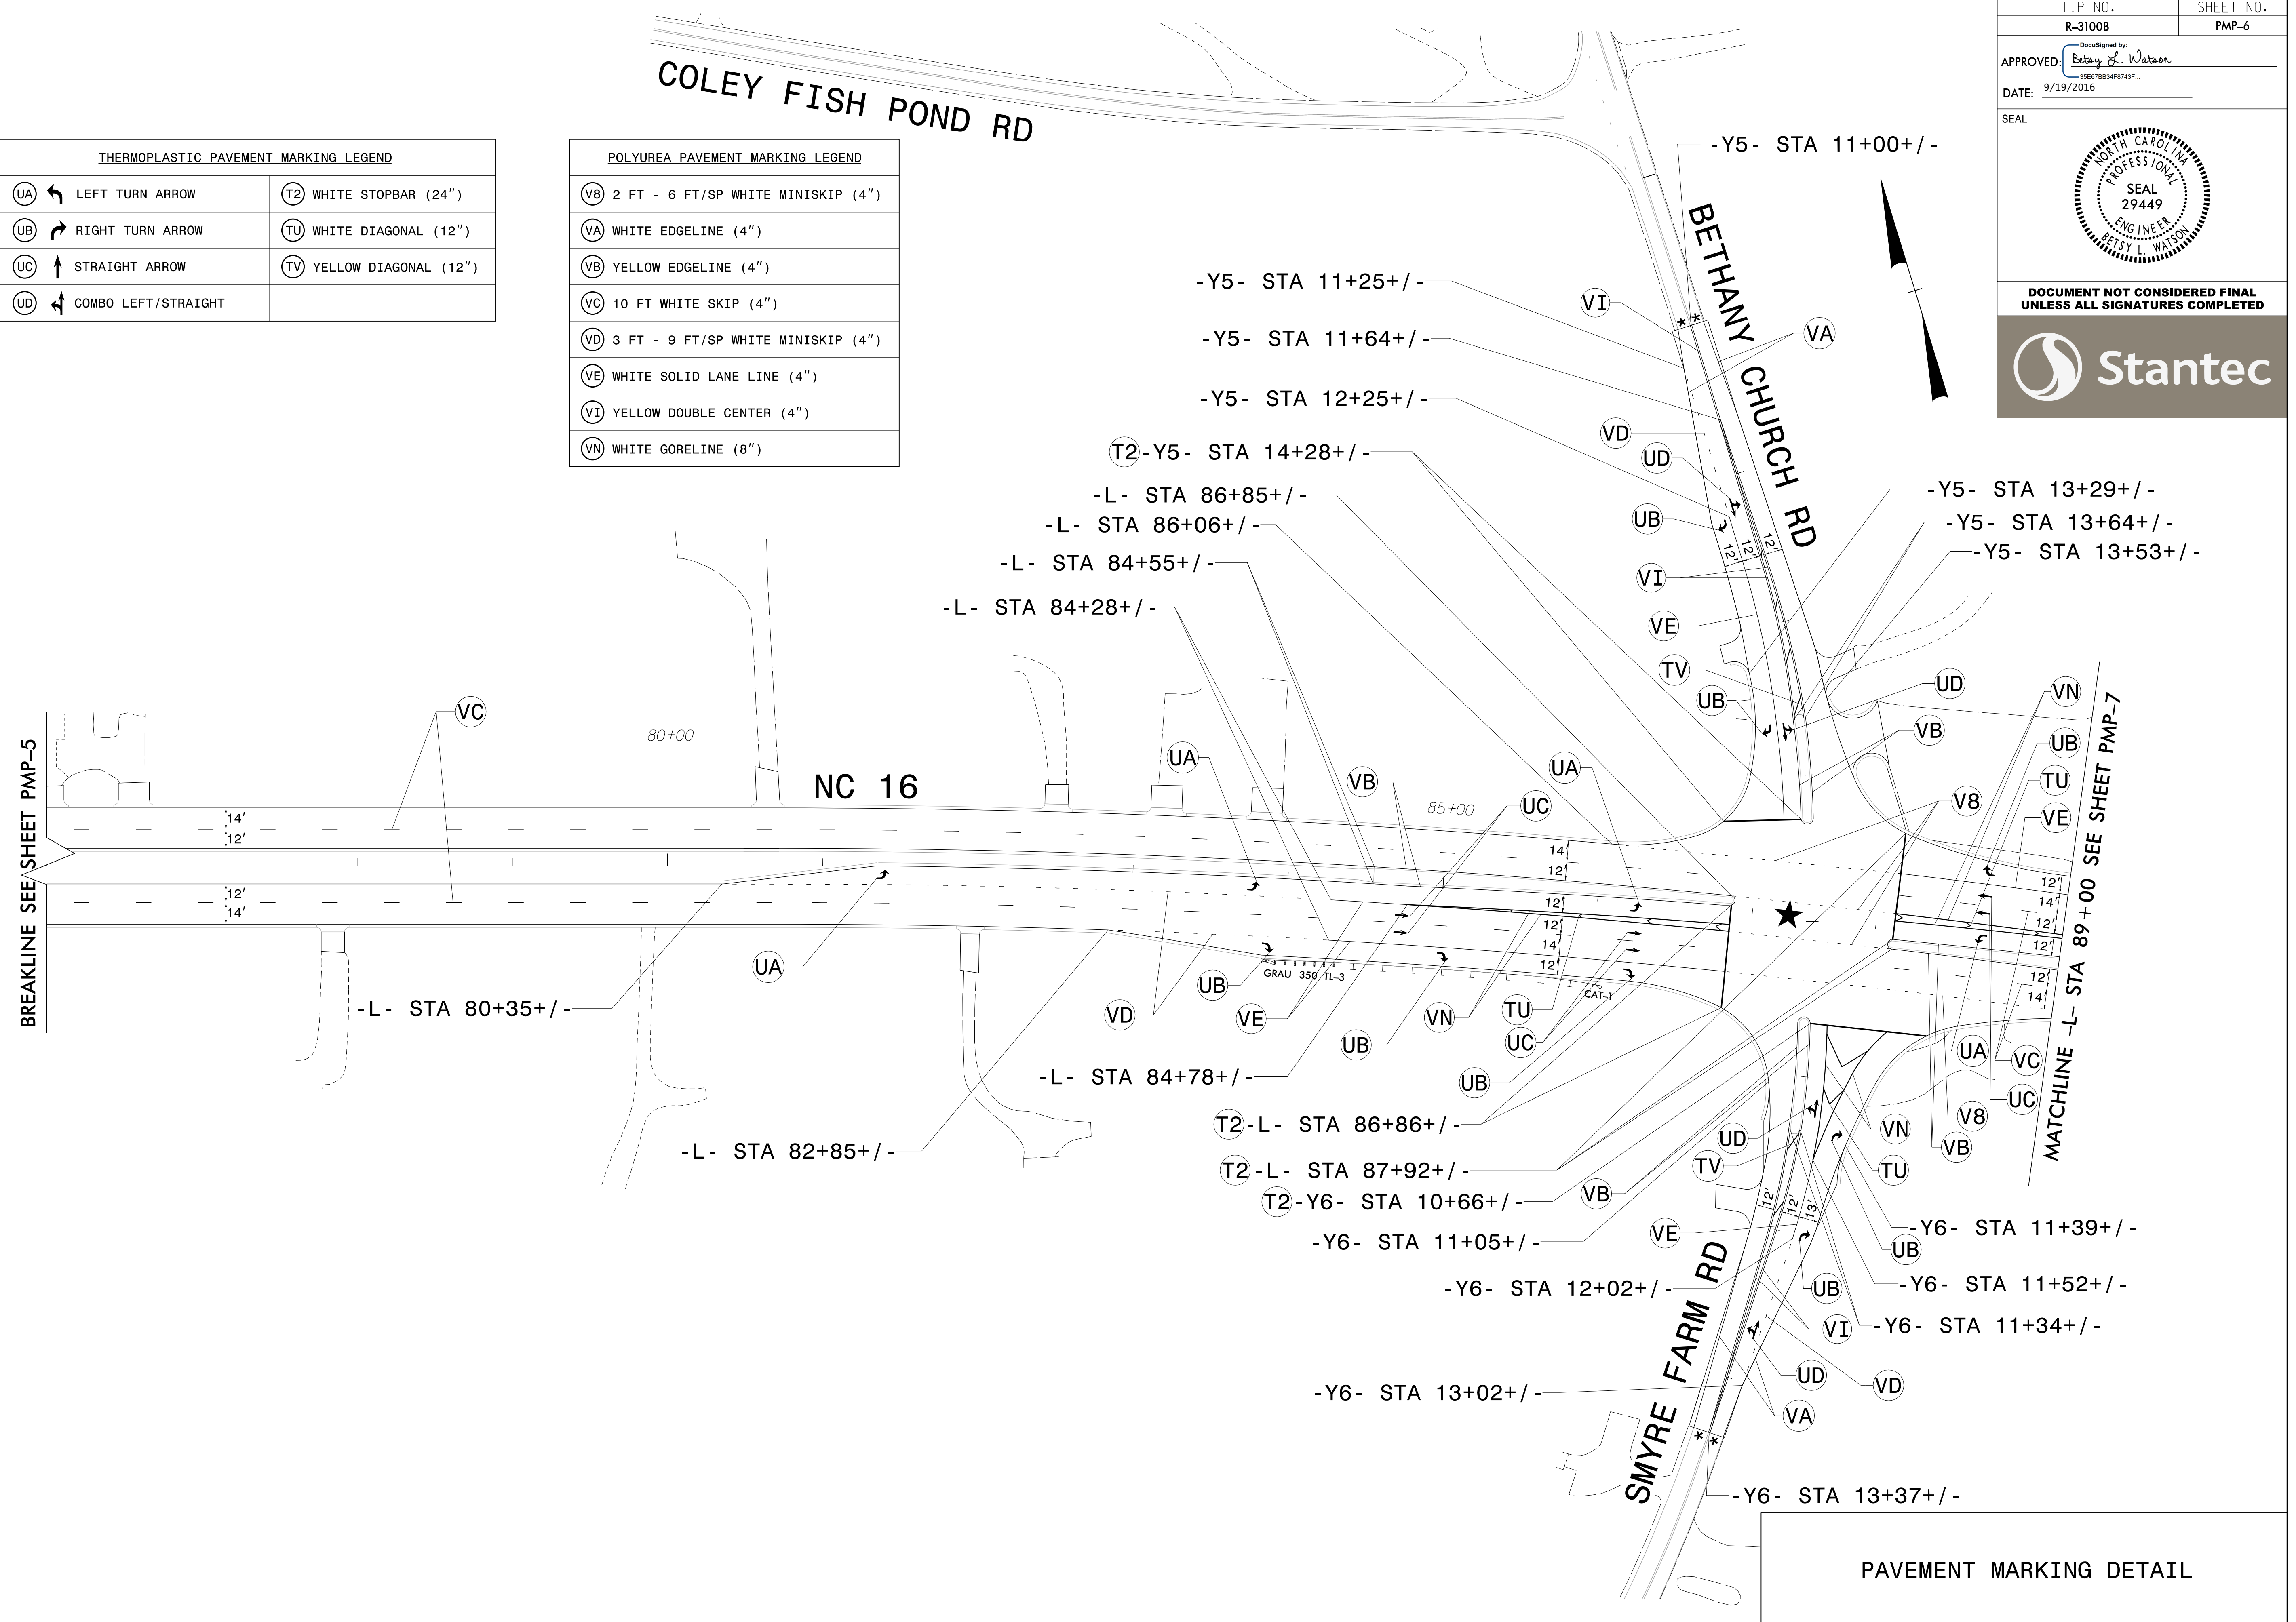

\$\$\$\$\$SYTIME\$\$\$\$\$
 \$\$\$\$\$\$DGN\$\$\$\$\$
 \$\$\$\$\$\$USERNAME\$\$\$\$\$

PAVEMENT MARKING DETAIL