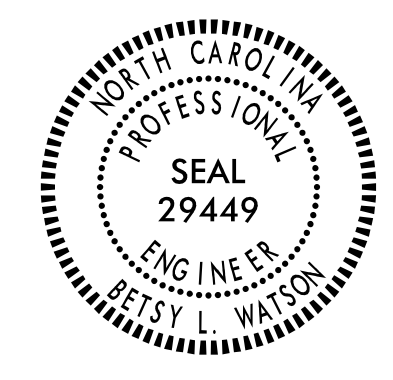

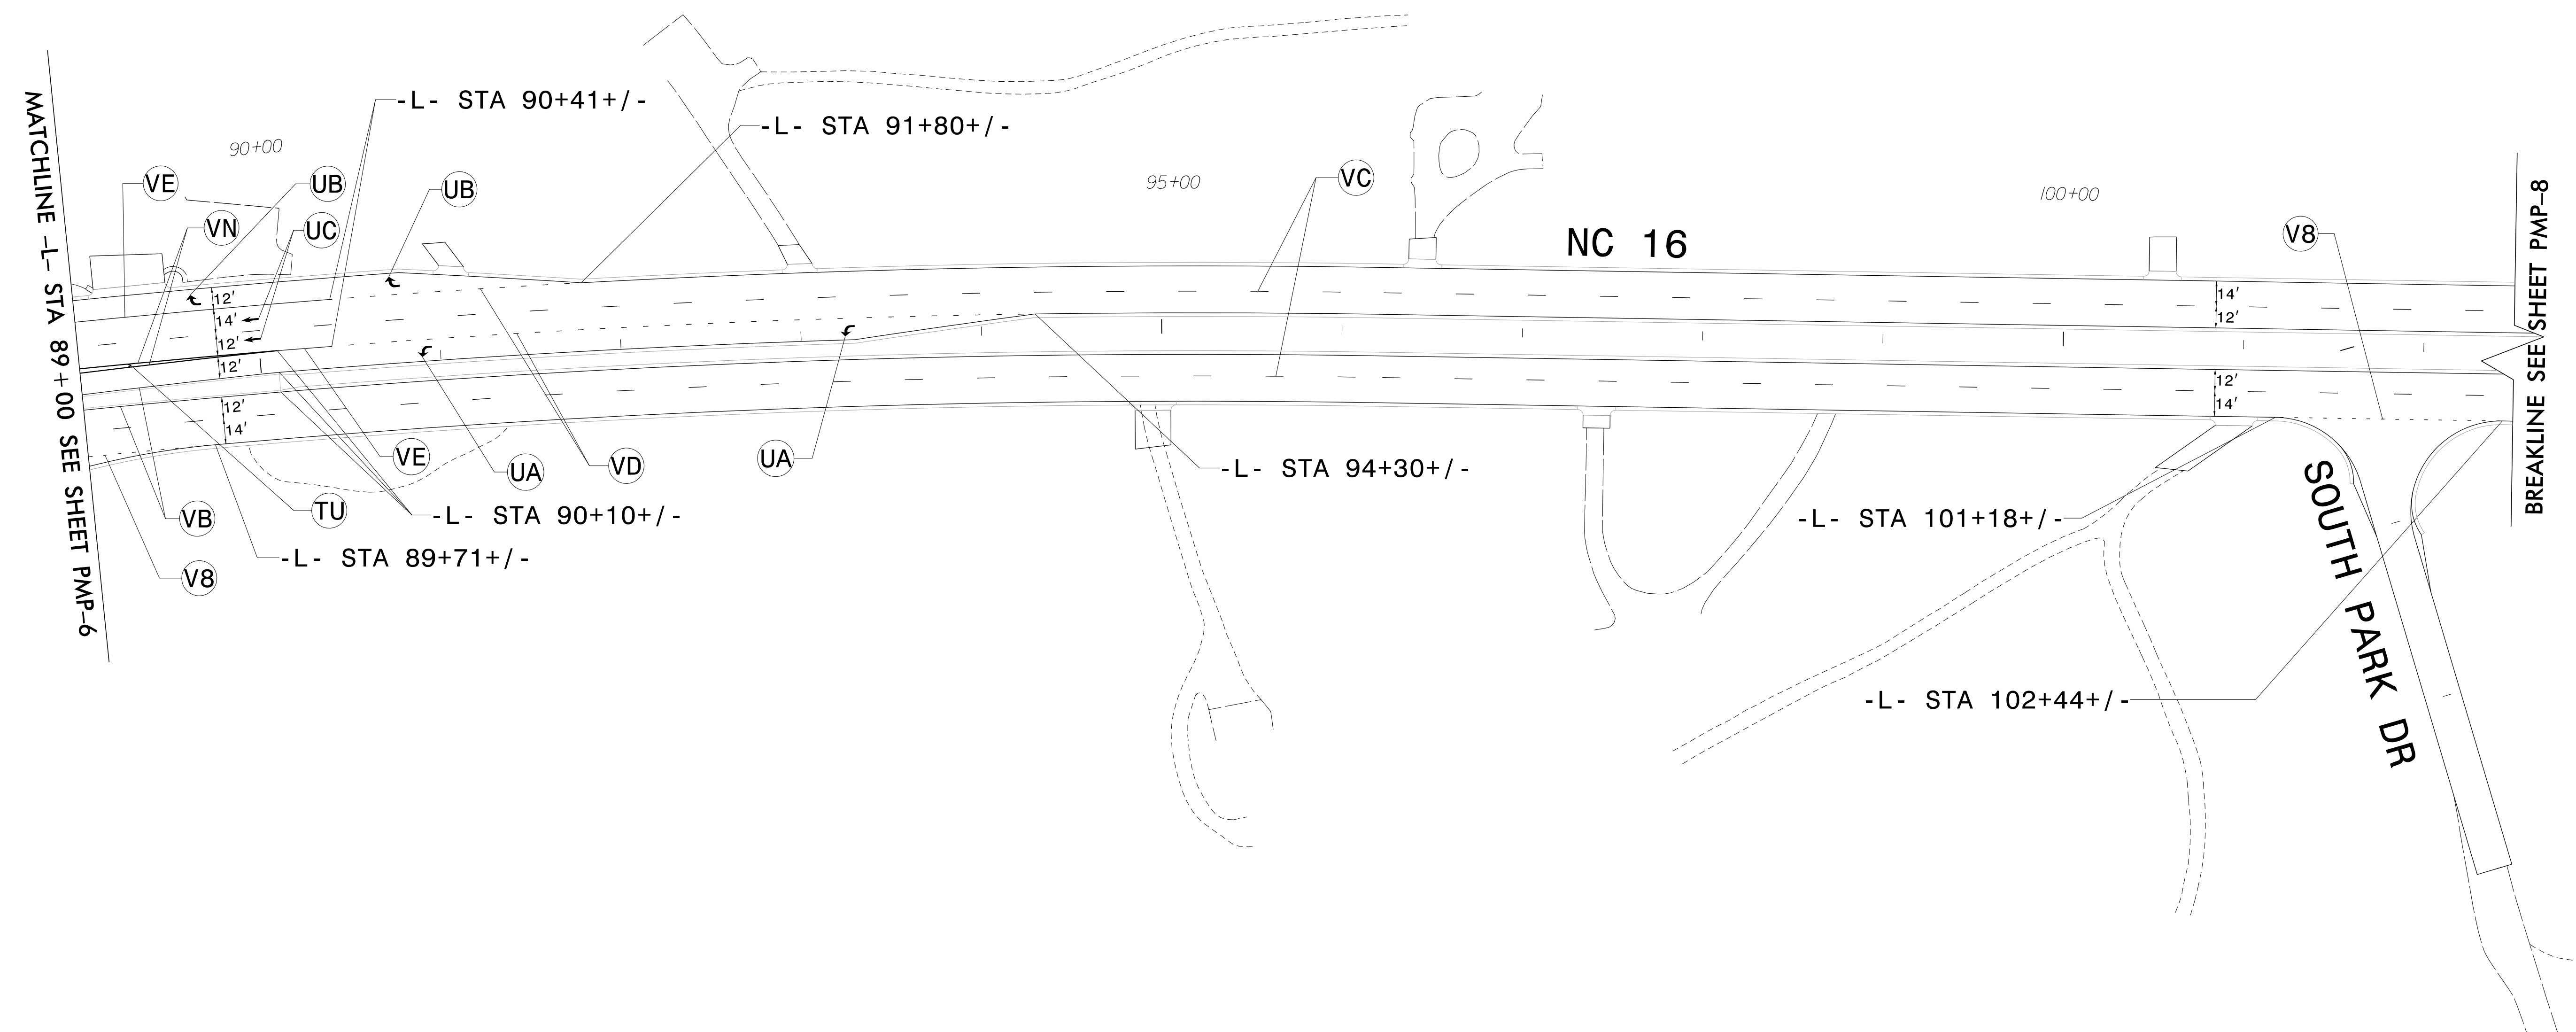
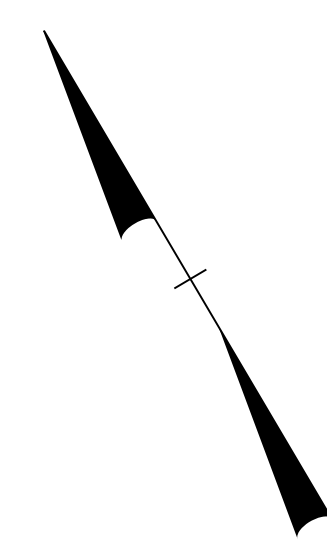


TIP NO. R-3100B	SHEET NO. PMP-7
APPROVED: <i>Betsy L. Watson</i> <small>DocuSigned by: Betsy L. Watson 3560788348743F</small>	
DATE: 9/19/2016	
SEAL 	
DOCUMENT NOT CONSIDERED FINAL UNLESS ALL SIGNATURES COMPLETED	
	

THERMOPLASTIC PAVEMENT MARKING LEGEND	
ⓐ LEFT TURN ARROW	Ⓣ WHITE DIAGONAL (12")
ⓑ RIGHT TURN ARROW	
ⓒ STRAIGHT ARROW	

POLYUREA PAVEMENT MARKING LEGEND	
Ⓥ8 2 FT - 6 FT/SP WHITE MINISKIP (4")	
ⓋB YELLOW EDGELINE (4")	
ⓋC 10 FT WHITE SKIP (4")	
ⓋD 3 FT - 9 FT/SP WHITE MINISKIP (4")	
ⓋE WHITE SOLID LANE LINE (4")	
ⓋN WHITE GORELINE (8")	



\$\$\$\$\$SYTIME\$\$\$\$\$
\$\$\$\$\$DGN\$\$\$\$\$
\$\$\$\$\$USERNAME\$\$\$\$\$

PAVEMENT MARKING DETAIL