





DOCUMENT NOT CONSIDERED FINAL
 UNLESS ALL SIGNATURES COMPLETED



THERMOPLASTIC PAVEMENT MARKING LEGEND	
	U-TURN ARROW

POLYUREA PAVEMENT MARKING LEGEND	
	2 FT - 6 FT/SP WHITE MINISKIP (4'')
	10 FT WHITE SKIP (4'')
	3 FT - 9 FT/SP WHITE MINISKIP (4'')
	WHITE SOLID LANE LINE (4'')

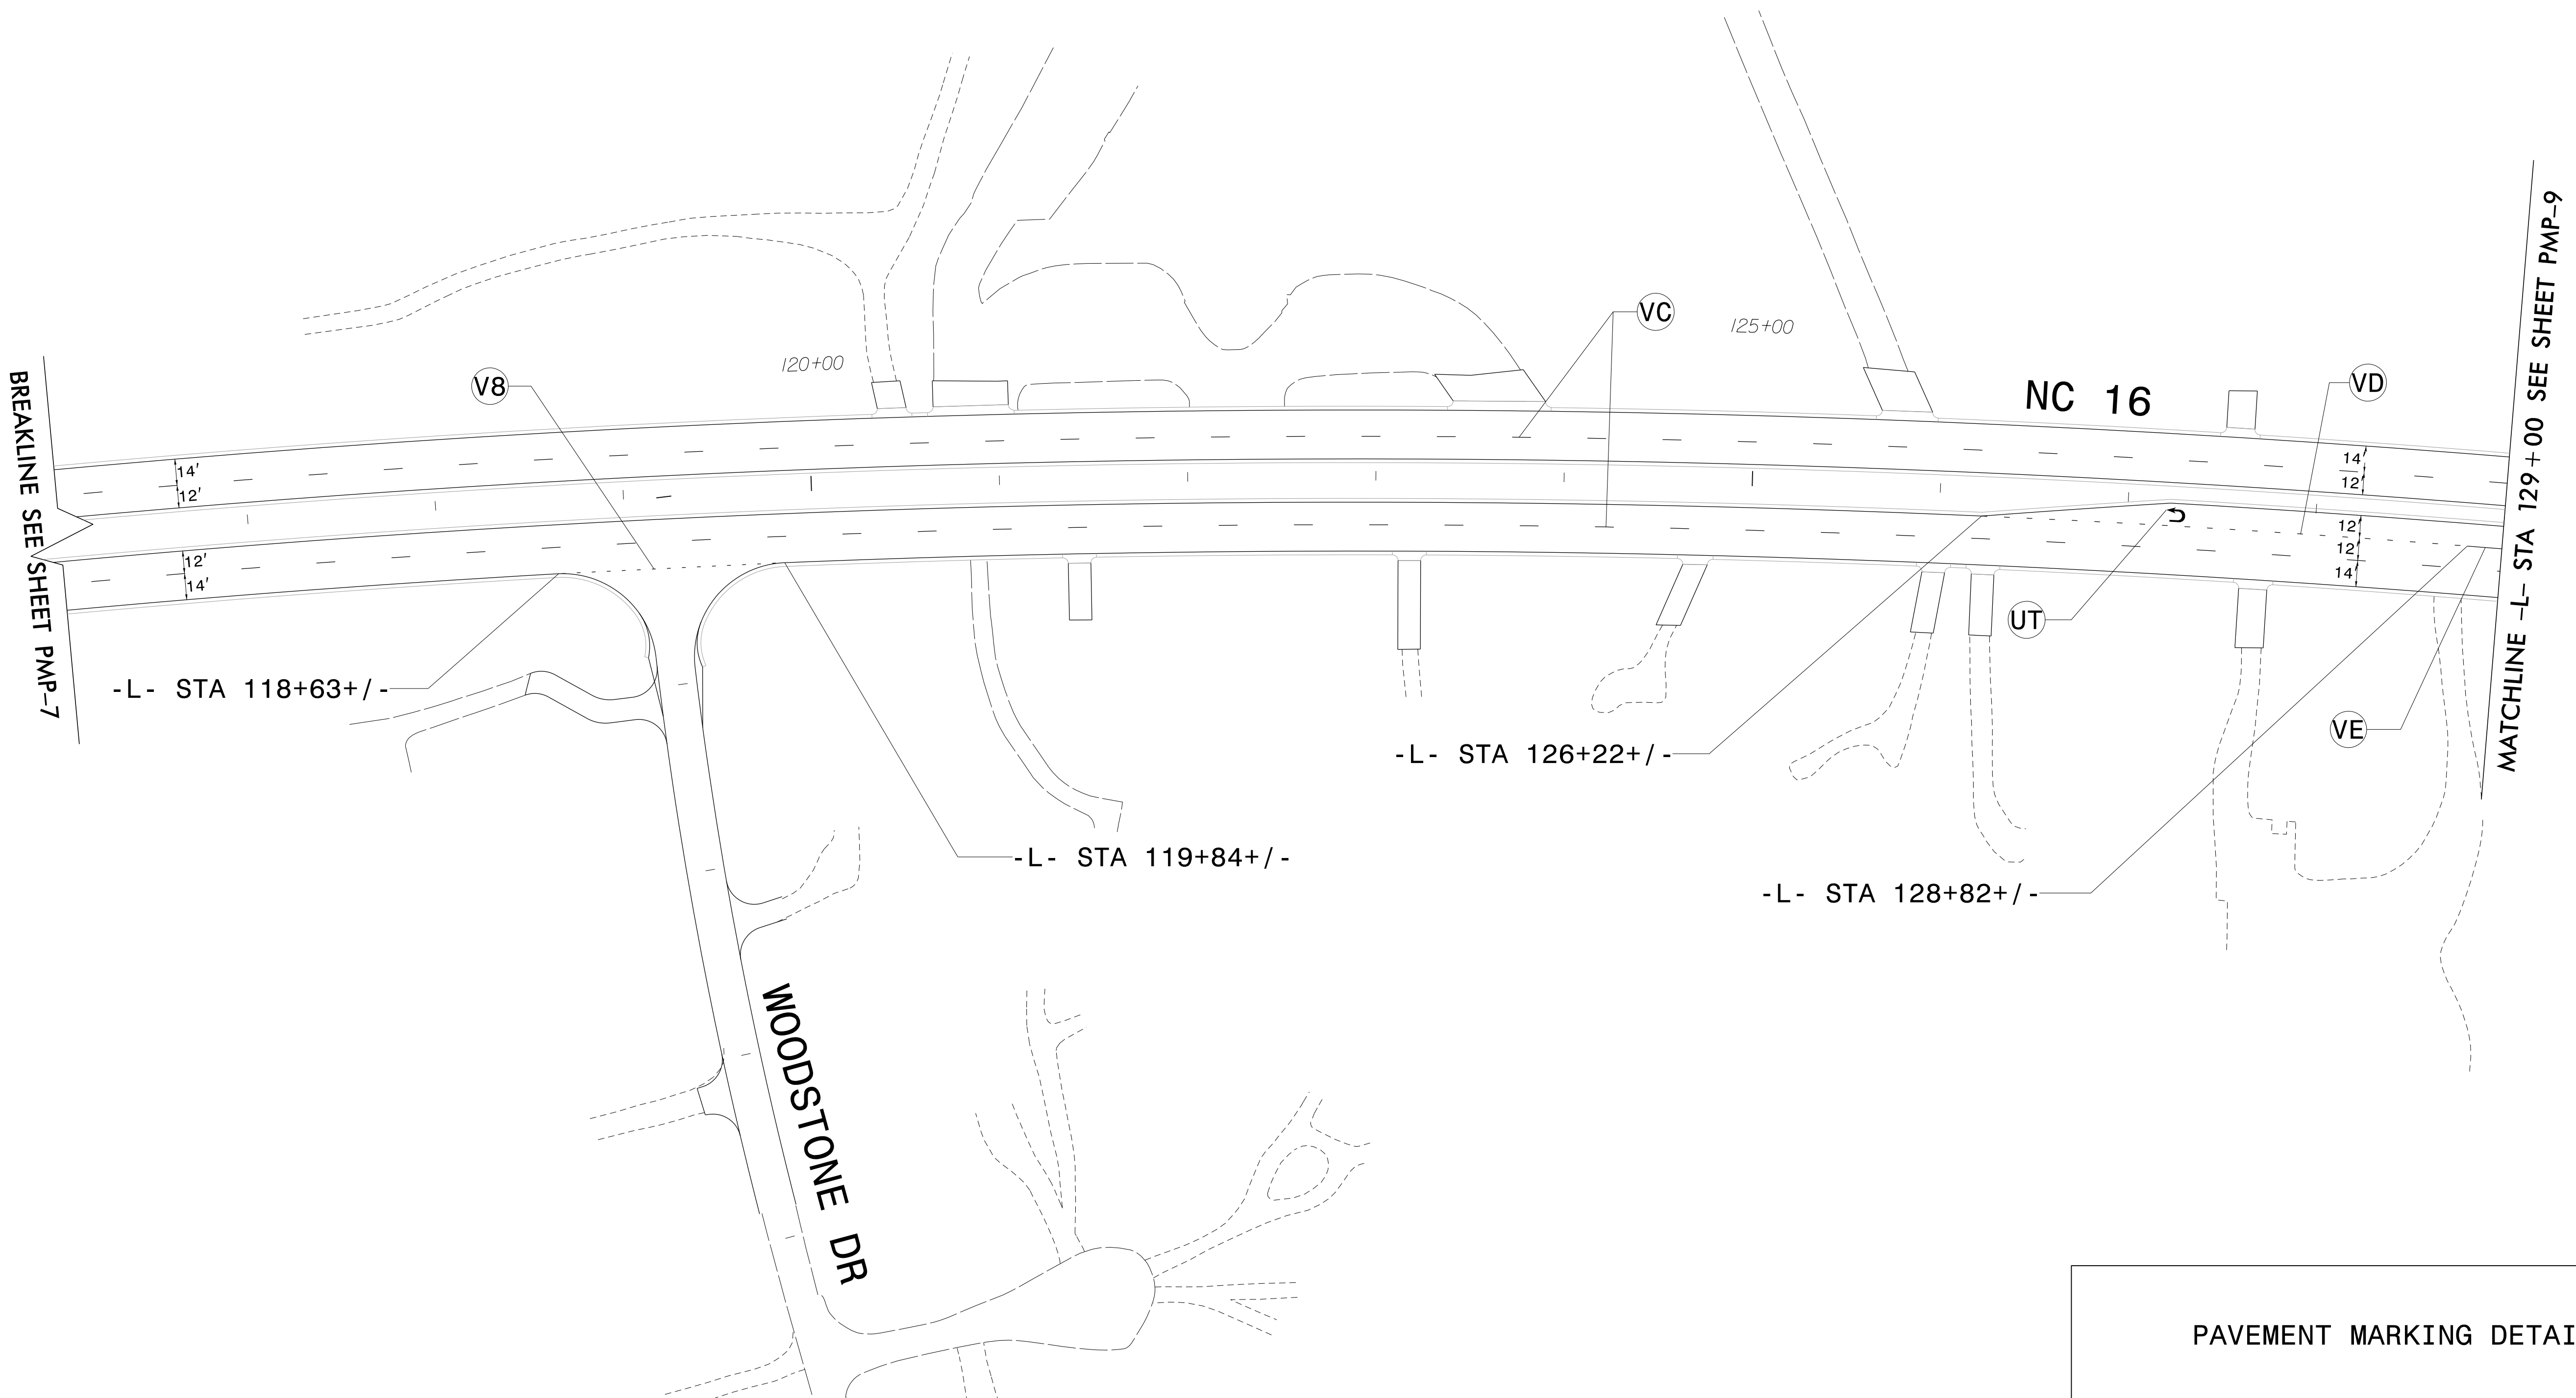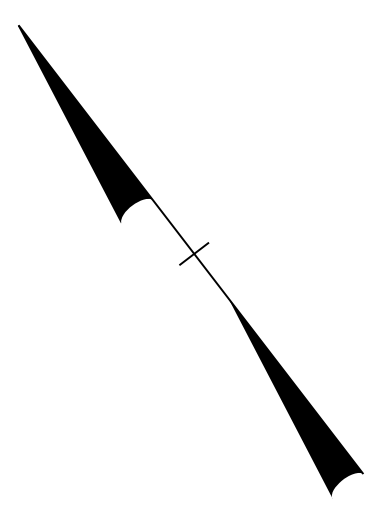

\$\$\$SYTIME\$\$\$\$
 \$\$\$DDGN\$\$\$\$
 \$\$\$USERNAME\$\$\$\$

PAVEMENT MARKING DETAIL