


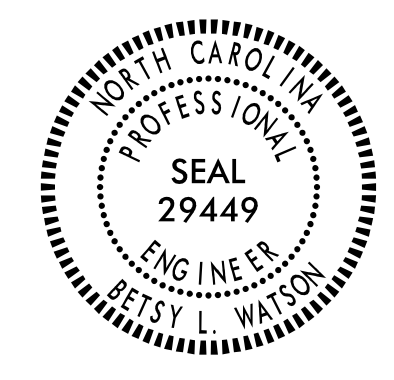


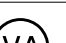
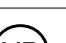



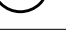
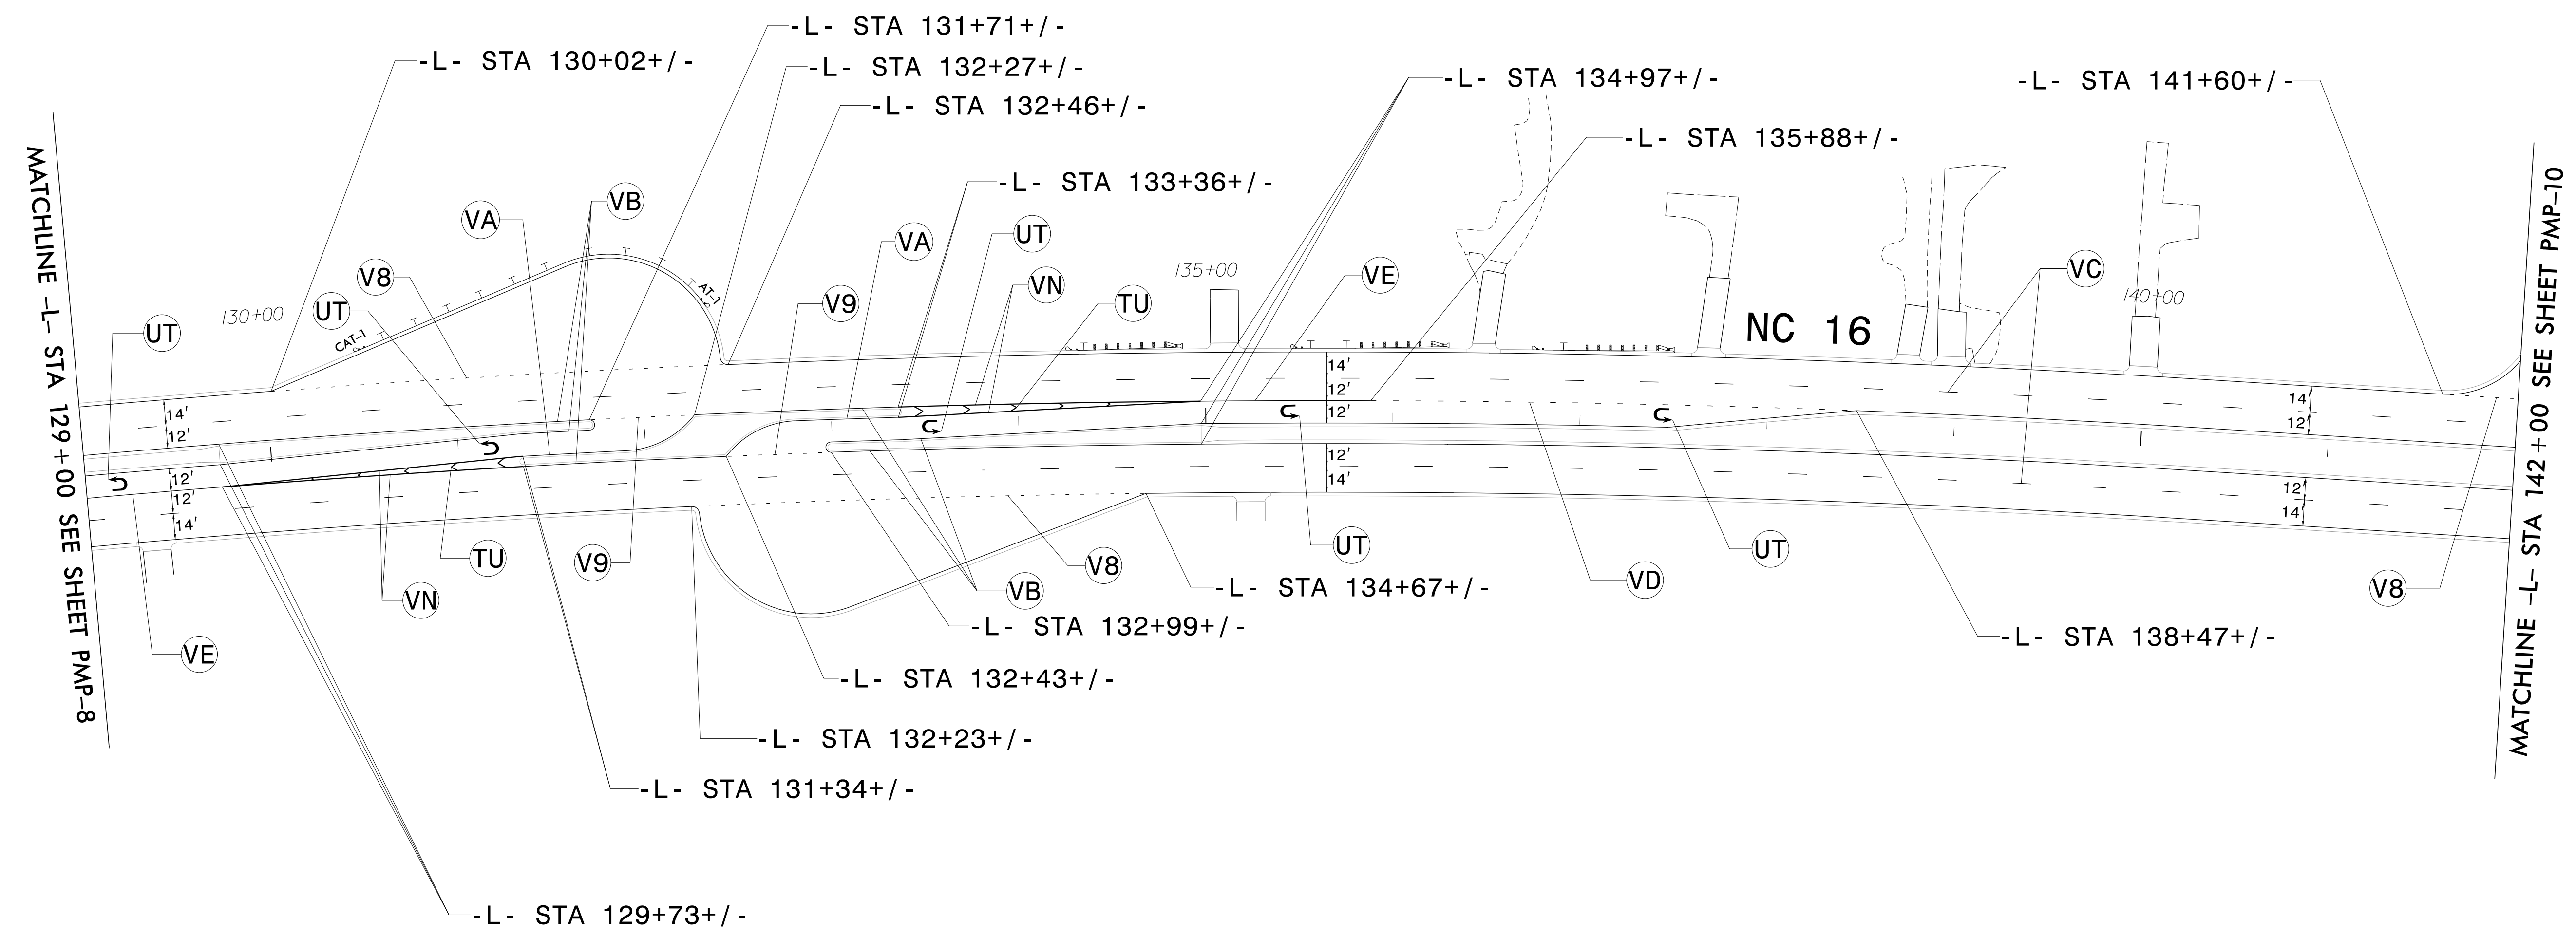
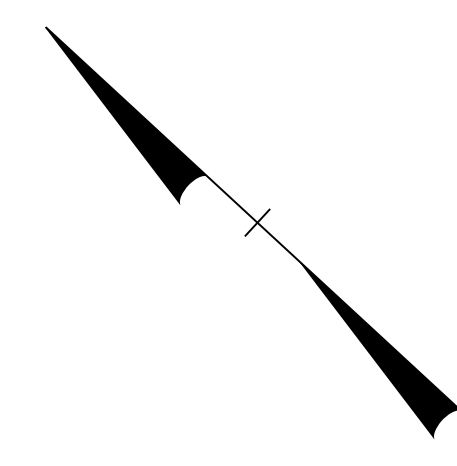


TIP NO. R-3100B	SHEET NO. PMP-9
APPROVED: <i>Betsy L. Watson</i> <small>DocuSigned by: Betsy L. Watson 35E078B34F8743F...</small>	
DATE: 9/19/2016	
SEAL 	
DOCUMENT NOT CONSIDERED FINAL UNLESS ALL SIGNATURES COMPLETED	
	

THERMOPLASTIC PAVEMENT MARKING LEGEND	
 U-TURN ARROW	 WHITE DIAGONAL (12")

POLYUREA PAVEMENT MARKING LEGEND	
 2 FT - 6 FT/SP WHITE MINISKIP (4")	
 2 FT - 6 FT/SP YELLOW MINISKIP (4")	
 WHITE EDGE LINE (4")	
 YELLOW EDGE LINE (4")	
 10 FT WHITE SKIP (4")	
 3 FT - 9 FT/SP YELLOW MINISKIP (4")	
 WHITE SOLID LANE LINE (4")	
 WHITE GORE LINE (8")	



\$\$\$\$\$SYTIME\$\$\$\$\$
 \$\$\$\$\$\$DGN\$\$\$\$\$
 \$\$\$\$\$\$USERNAME\$\$\$\$\$

PAVEMENT MARKING DETAIL