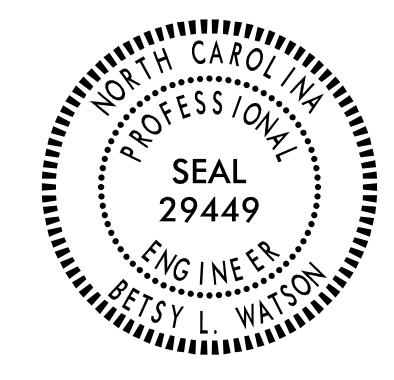

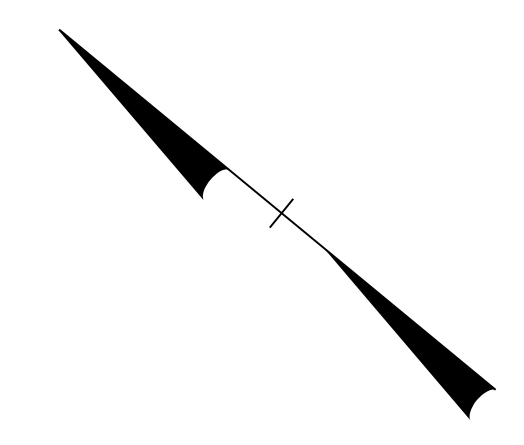
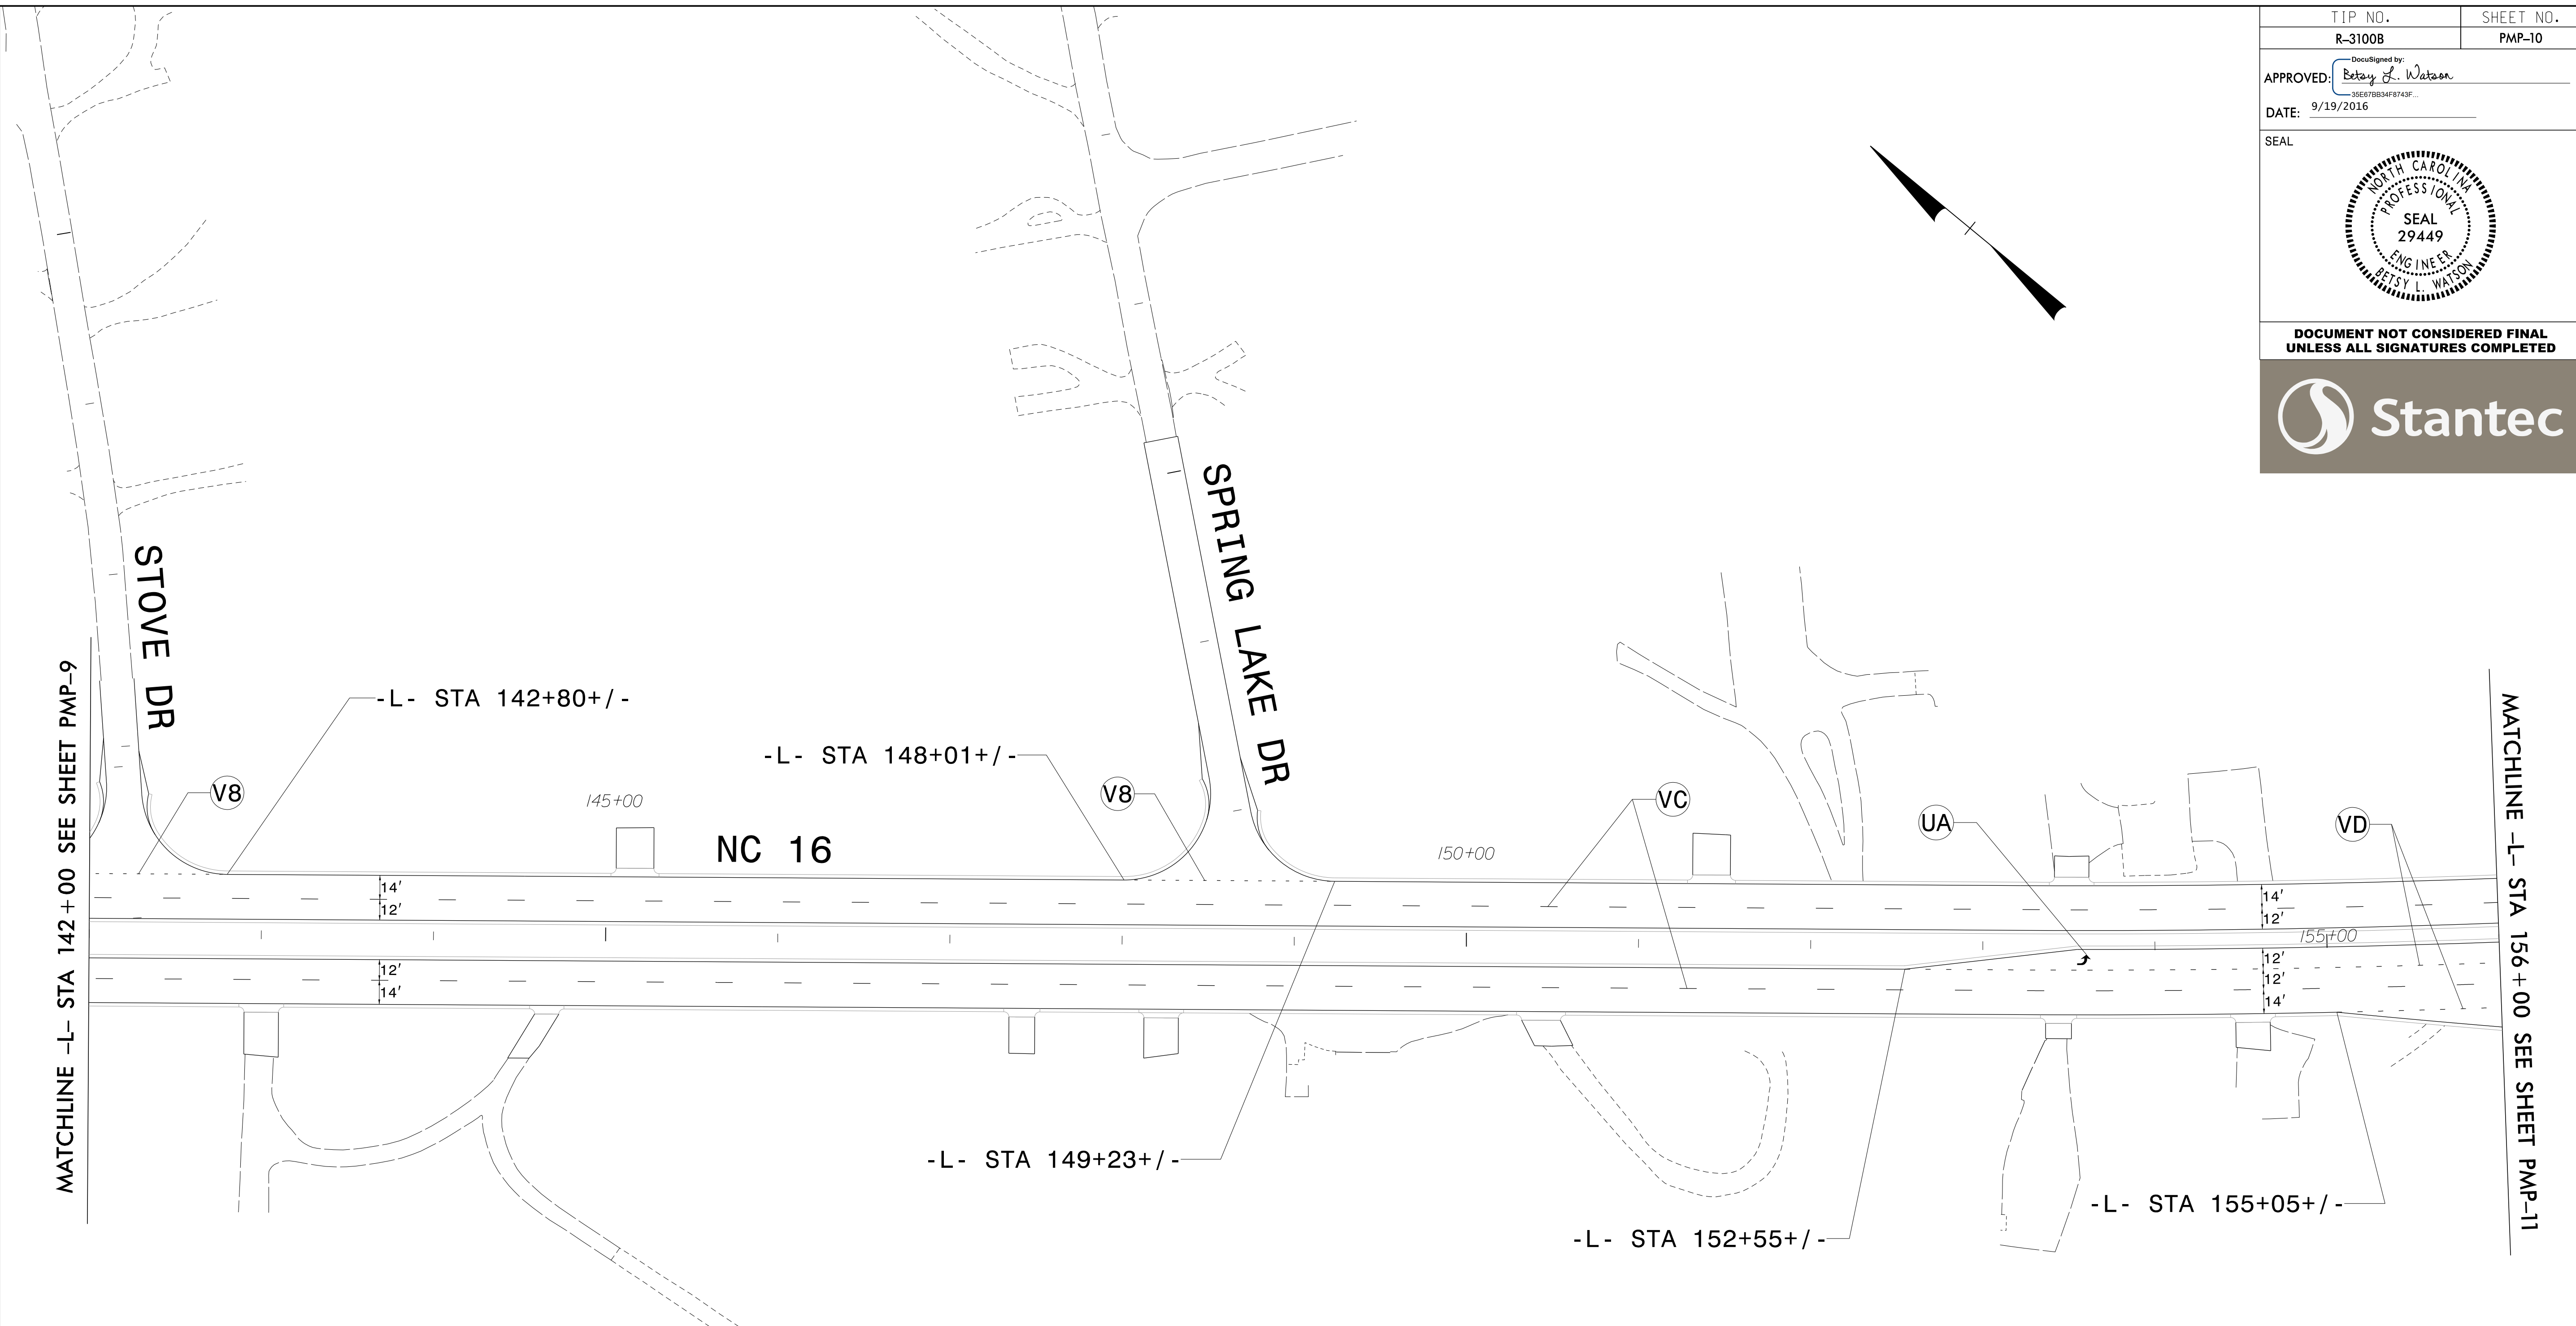

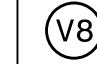
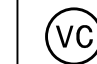



TIP NO. R-3100B	SHEET NO. PMP-10
APPROVED: <i>Betsy L. Watson</i> <small>DocuSigned by: Betsy L. Watson 35E078B34F8743F...</small>	
DATE: 9/19/2016	
SEAL 	
DOCUMENT NOT CONSIDERED FINAL UNLESS ALL SIGNATURES COMPLETED	
	



THERMOPLASTIC PAVEMENT MARKING LEGEND	
	LEFT TURN ARROW

POLYUREA PAVEMENT MARKING LEGEND	
	2 FT - 6 FT/SP WHITE MINISKIP (4")
	10 FT WHITE SKIP (4")
	3 FT - 9 FT/SP WHITE MINISKIP (4")

\$\$\$\$\$SYTIME\$\$\$\$\$
 \$\$\$DDGN\$\$\$\$\$
 \$\$\$USERNAME\$\$\$\$\$

PAVEMENT MARKING DETAIL