
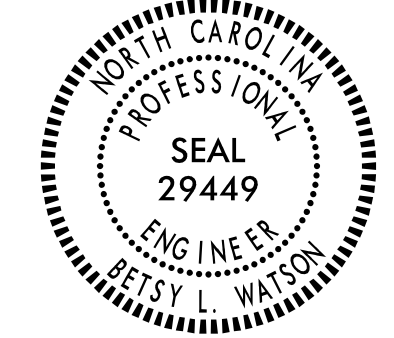


TIP NO. R-3100B	SHEET NO. PMP-11
APPROVED: <i>Betsy L. Watson</i> -35678348743F-	
DATE: 9/20/2016	
SEAL	
	
DOCUMENT NOT CONSIDERED FINAL UNLESS ALL SIGNATURES COMPLETED	

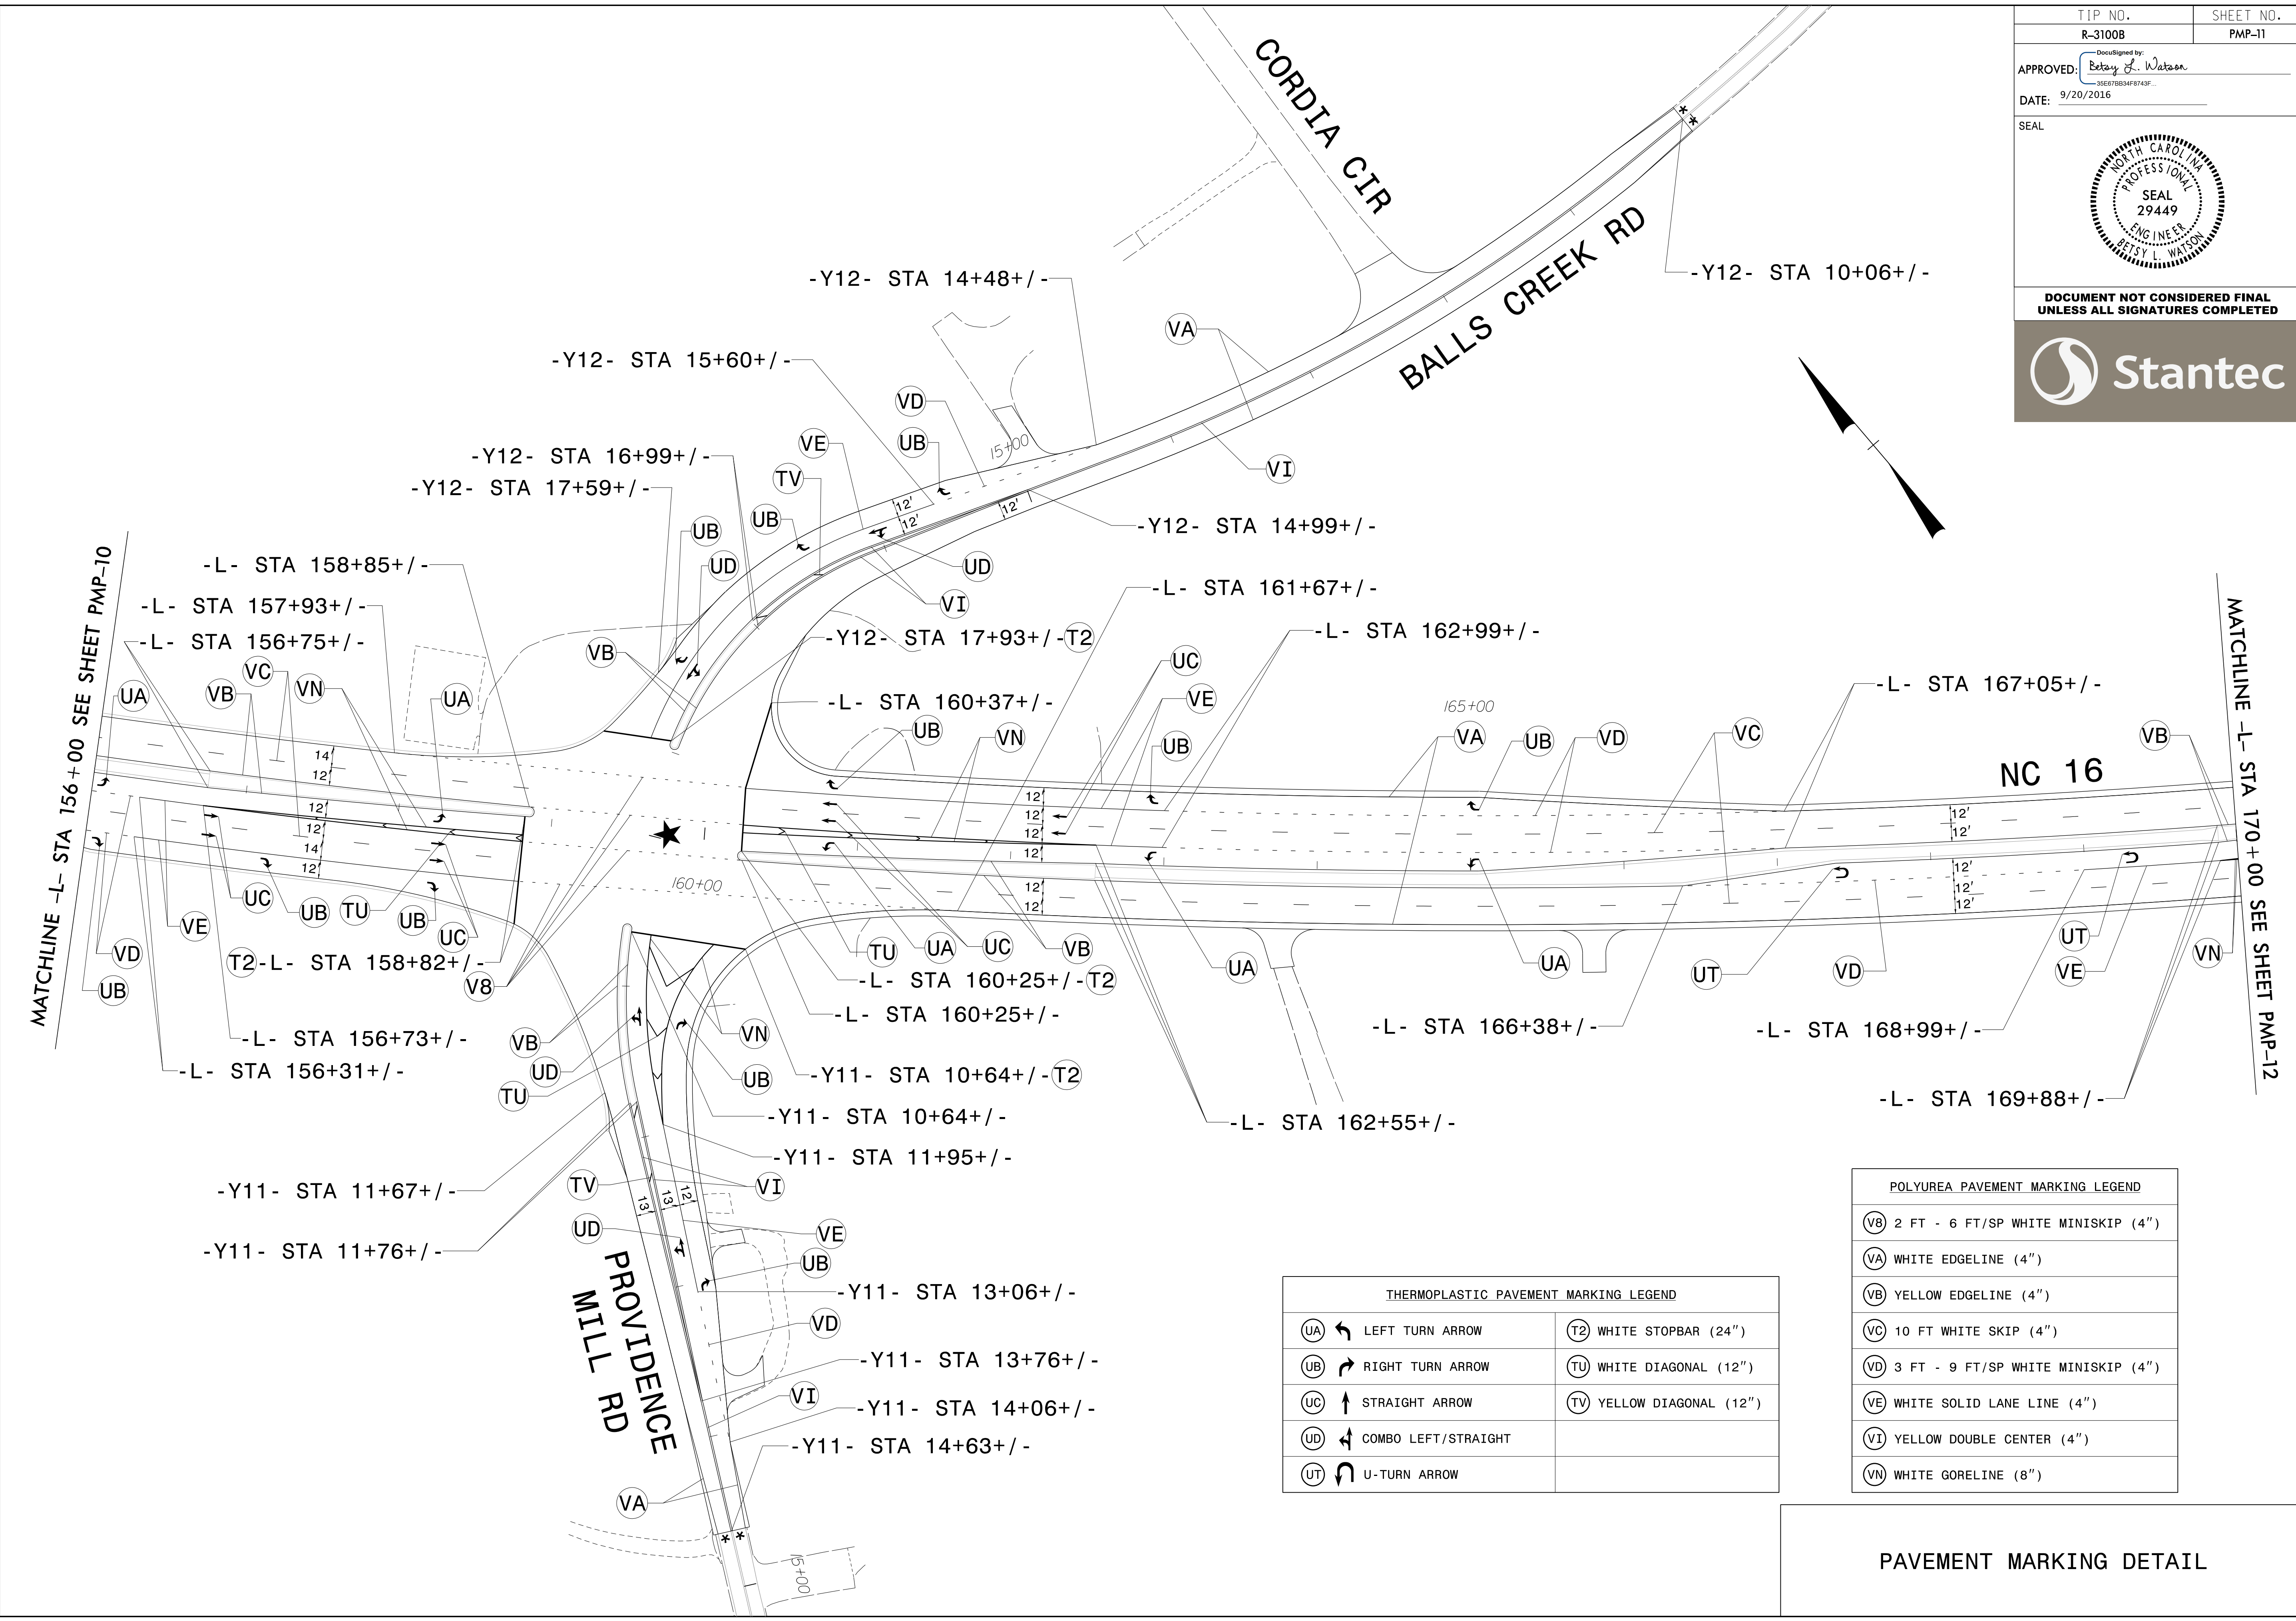

THERMOPLASTIC PAVEMENT MARKING LEGEND	
(UA) ←	LEFT TURN ARROW
(UB) →	RIGHT TURN ARROW
(UC) ↑	STRAIGHT ARROW
(UD) ↙	COMBO LEFT/STRAIGHT
(UT) ↻	U-TURN ARROW
(T2)	WHITE STOPBAR (24")
(TU)	WHITE DIAGONAL (12")
(TV)	YELLOW DIAGONAL (12")

POLYUREA PAVEMENT MARKING LEGEND	
(VB)	2 FT - 6 FT/SP WHITE MINISKIP (4")
(VA)	WHITE EDGELINE (4")
(VB)	YELLOW EDGELINE (4")
(VC)	10 FT WHITE SKIP (4")
(VD)	3 FT - 9 FT/SP WHITE MINISKIP (4")
(VE)	WHITE SOLID LANE LINE (4")
(VI)	YELLOW DOUBLE CENTER (4")
(VN)	WHITE GORELINE (8")

PAVEMENT MARKING DETAIL

\$\$\$\$\$SYTIME\$\$\$\$\$  
 \$\$\$DDGN\$\$\$\$\$  
 \$\$\$USERNAME\$\$\$\$\$