


SIGN NUMBER: 305
 TYPE: D
 QUANTITY: 1
 SIGN WIDTH: 42"
 HEIGHT: 36"
 TOTAL AREA: 10.5 Sq.Ft.
 BORDER TYPE: FLUSH
 RADII: 3"
 WIDTH: 0.5"
 RECESS: 0"
 NO. Z BARS:
 LENGTH:

BACKG COLOR: Green
 COPY COLOR: White

SYMBOL	X	Y	WID	HT
AR_Type D	18	4	4	6

MAT'L: 0.125" (3.2MM) ALUMINUM

DESIGN BY: RRH CHECKED BY: BLW DATE: Sep 05, 2016
 PROJECT ID: R-3100B DIV: 12

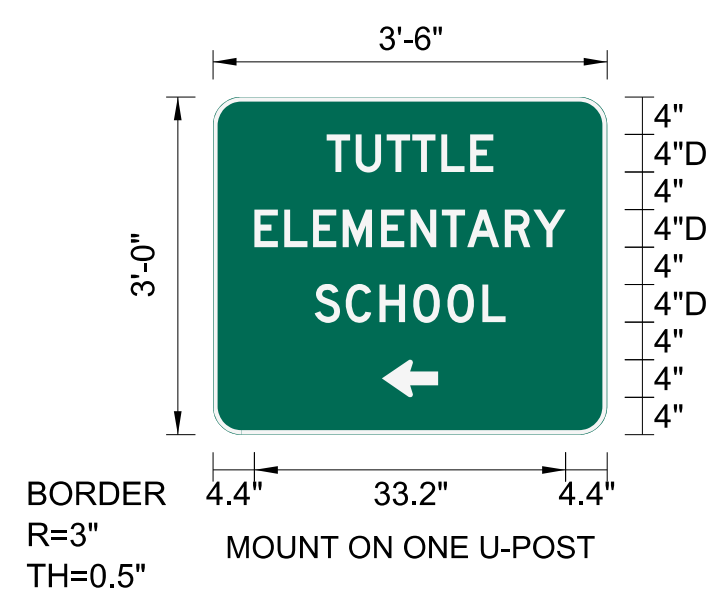

USE NOTES
 1. Legend and border (except those that are colored black) shall be direct applied Grade C sheeting.
 2. Background shall be Grade C reflective sheeting.

Spacing Factor is 1 unless specified otherwise

LETTER POSITIONS

Letter spacings are to start of next letter

Letter		Series/Size	Text Length														
T	U	T	T	L	E									D 2000			
12.1	3.1	3.3	2.7	3.1	3.1	2.5	12.1									17.8	
E	L	E	M	E	N	T	A	R	Y						D 2000		
4.4	3.2	3.1	3.2	4.1	3.2	3.3	2.7	4	3	3.4	4.4						33.2
S	C	H	O	O	L							D 2000					
10.8	3.3	3.6	3.6	3.6	3.7	2.5	10.8							20.4			

TIP NO. R-3100B	SHEET NO. SIGN-2A
APPROVED: DocuSigned by: Betsy L. Watson 3560788348743F	
DATE: 9/19/2016	
SEAL 	
DOCUMENT NOT CONSIDERED FINAL UNLESS ALL SIGNATURES COMPLETED	

\$\$\$\$\$SYTIME\$\$\$\$\$
 \$\$\$\$DDG\$\$\$\$\$
 \$\$\$USERNAM\$\$\$\$\$

TYPE 'D' SIGNS