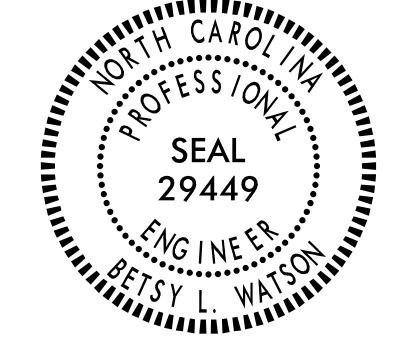

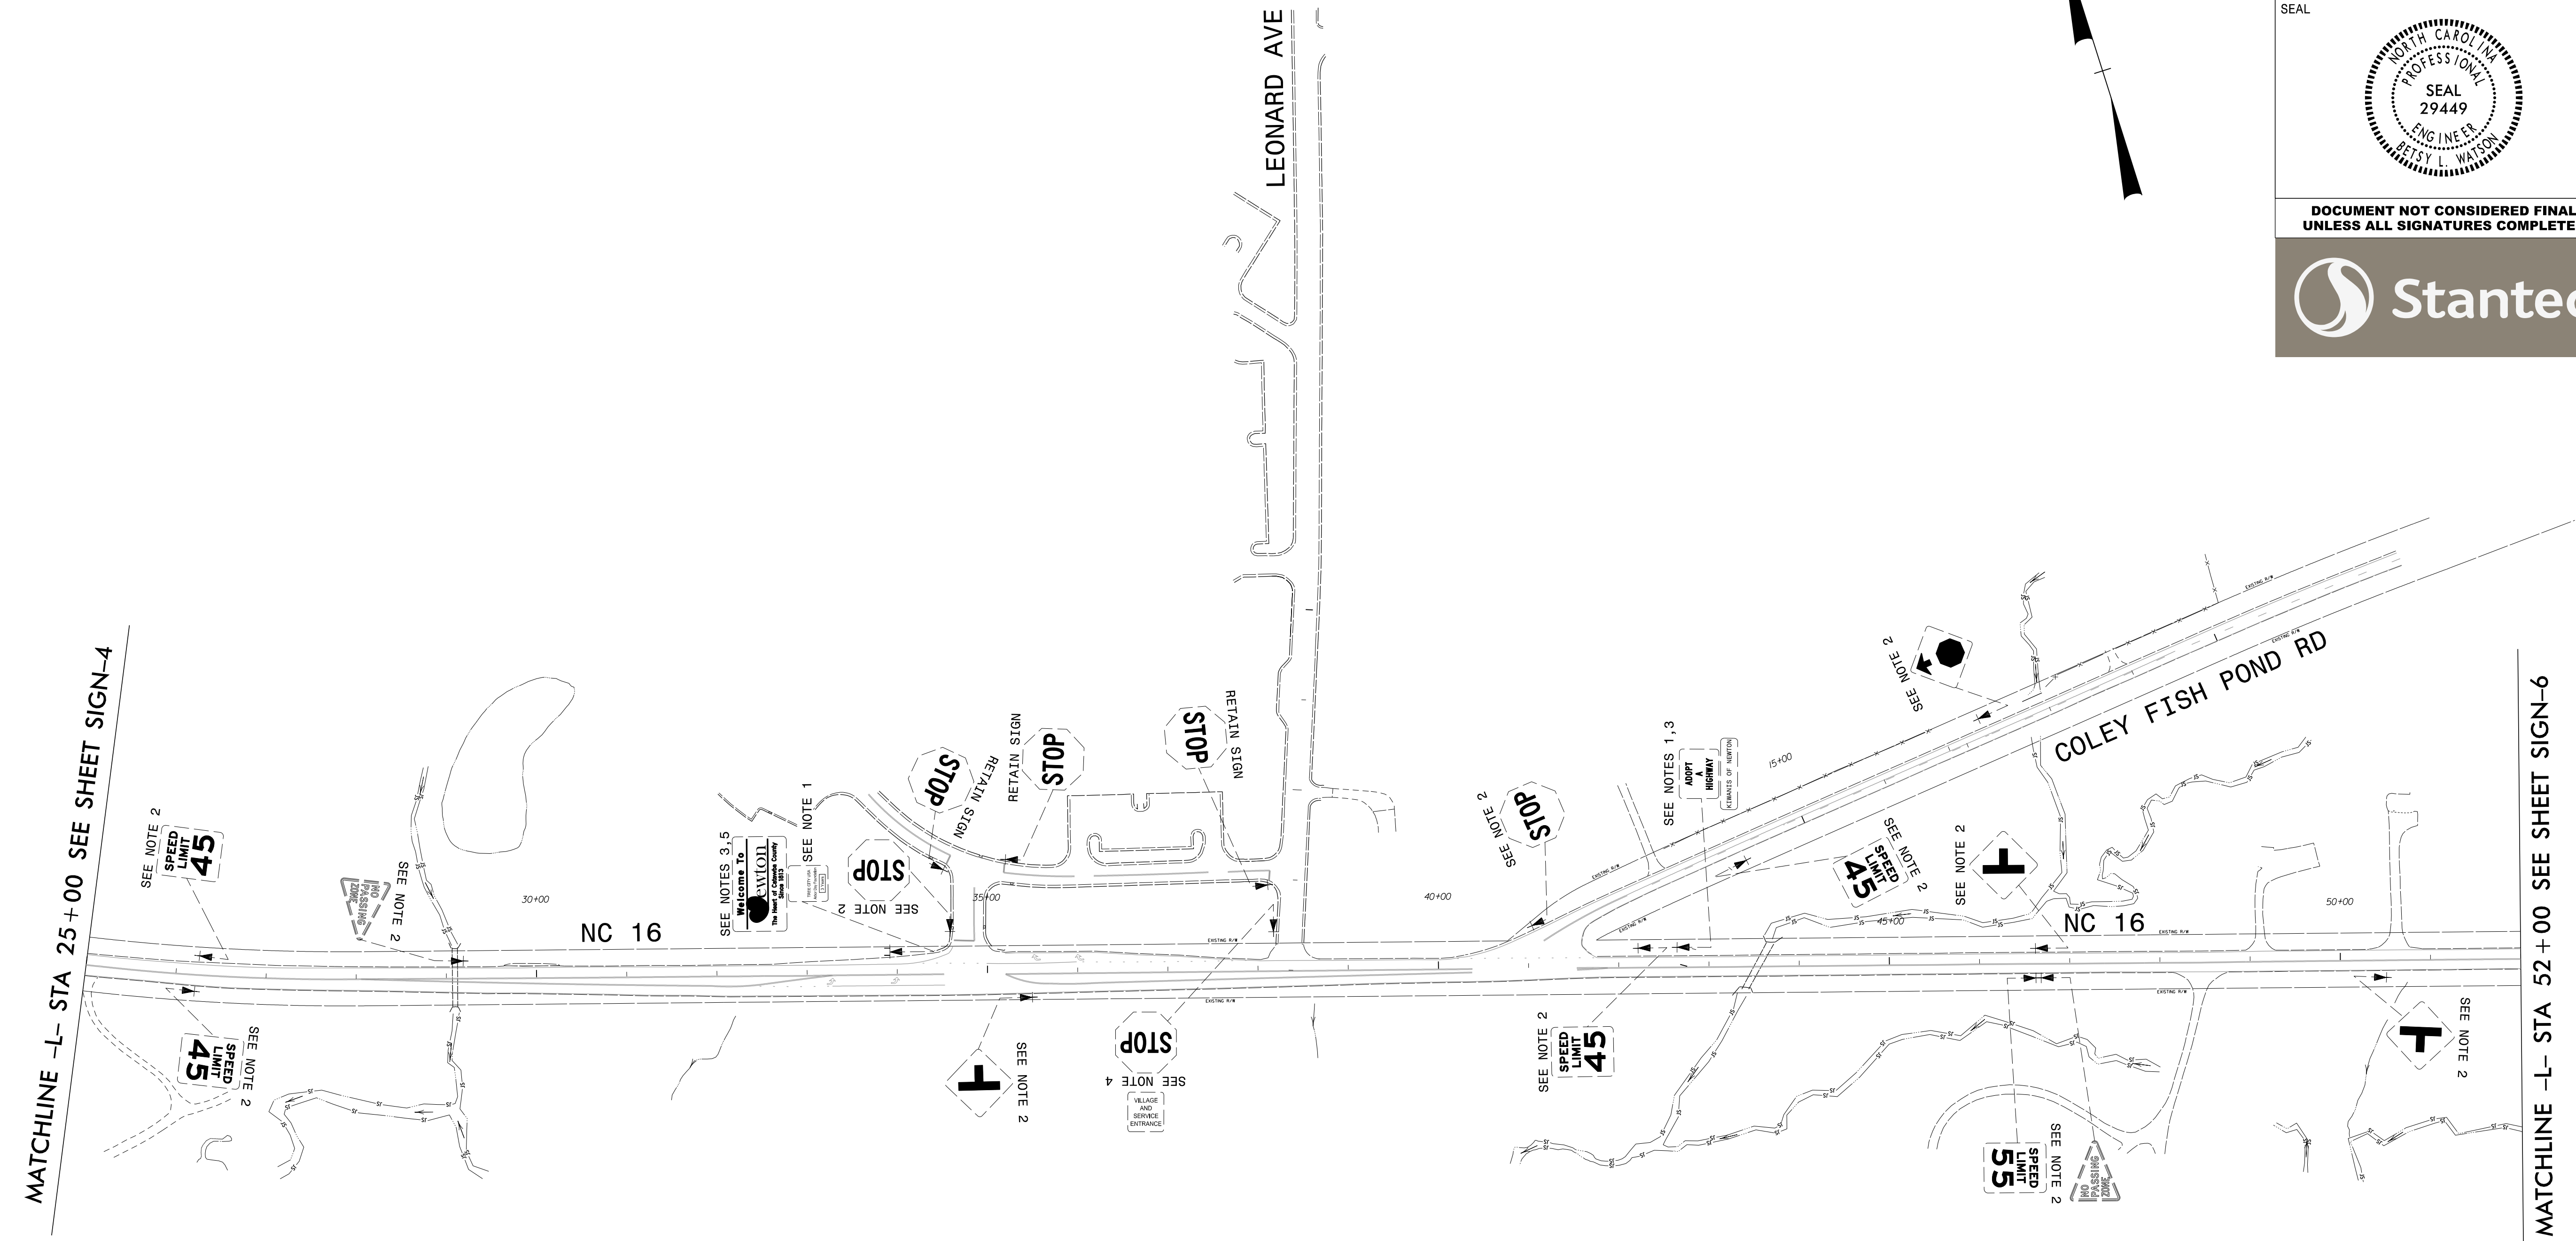
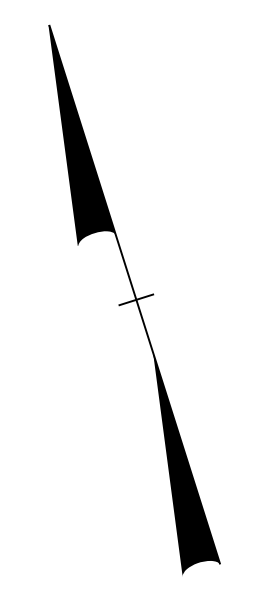


TIP NO. R-3100B	SHEET NO. SIGN-5
APPROVED: <i>Betsy L. Watson</i> DocuSigned by: Betsy L. Watson 356078834F8743F...	
DATE: 9/19/2016	
SEAL	
	
DOCUMENT NOT CONSIDERED FINAL UNLESS ALL SIGNATURES COMPLETED	
	



PROJECT NOTES

- 1 SIGN ERECTION, RELOCATE TYPE E
- 2 DISPOSAL OF SIGN SYSTEM, U-CHANNEL
- 3 DISPOSAL OF SUPPORT, U-CHANNEL
- 4 DISPOSAL OF SIGN SYSTEM, WOOD
- 5 SIGN ERECTION, RELOCATE TYPE D

EXISTING SIGNING
NC 16
-L- STA 25+00 TO 52+00

\$\$\$\$\$SYTIME\$\$\$\$\$
\$\$\$\$\$DDGN\$\$\$\$\$
\$\$\$\$\$USERNAME\$\$\$\$\$