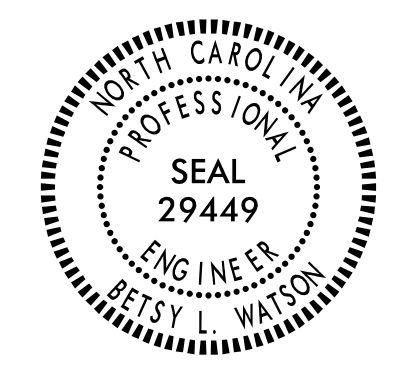

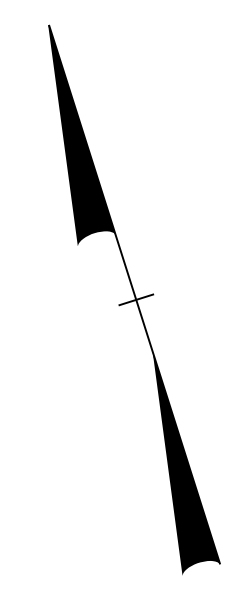
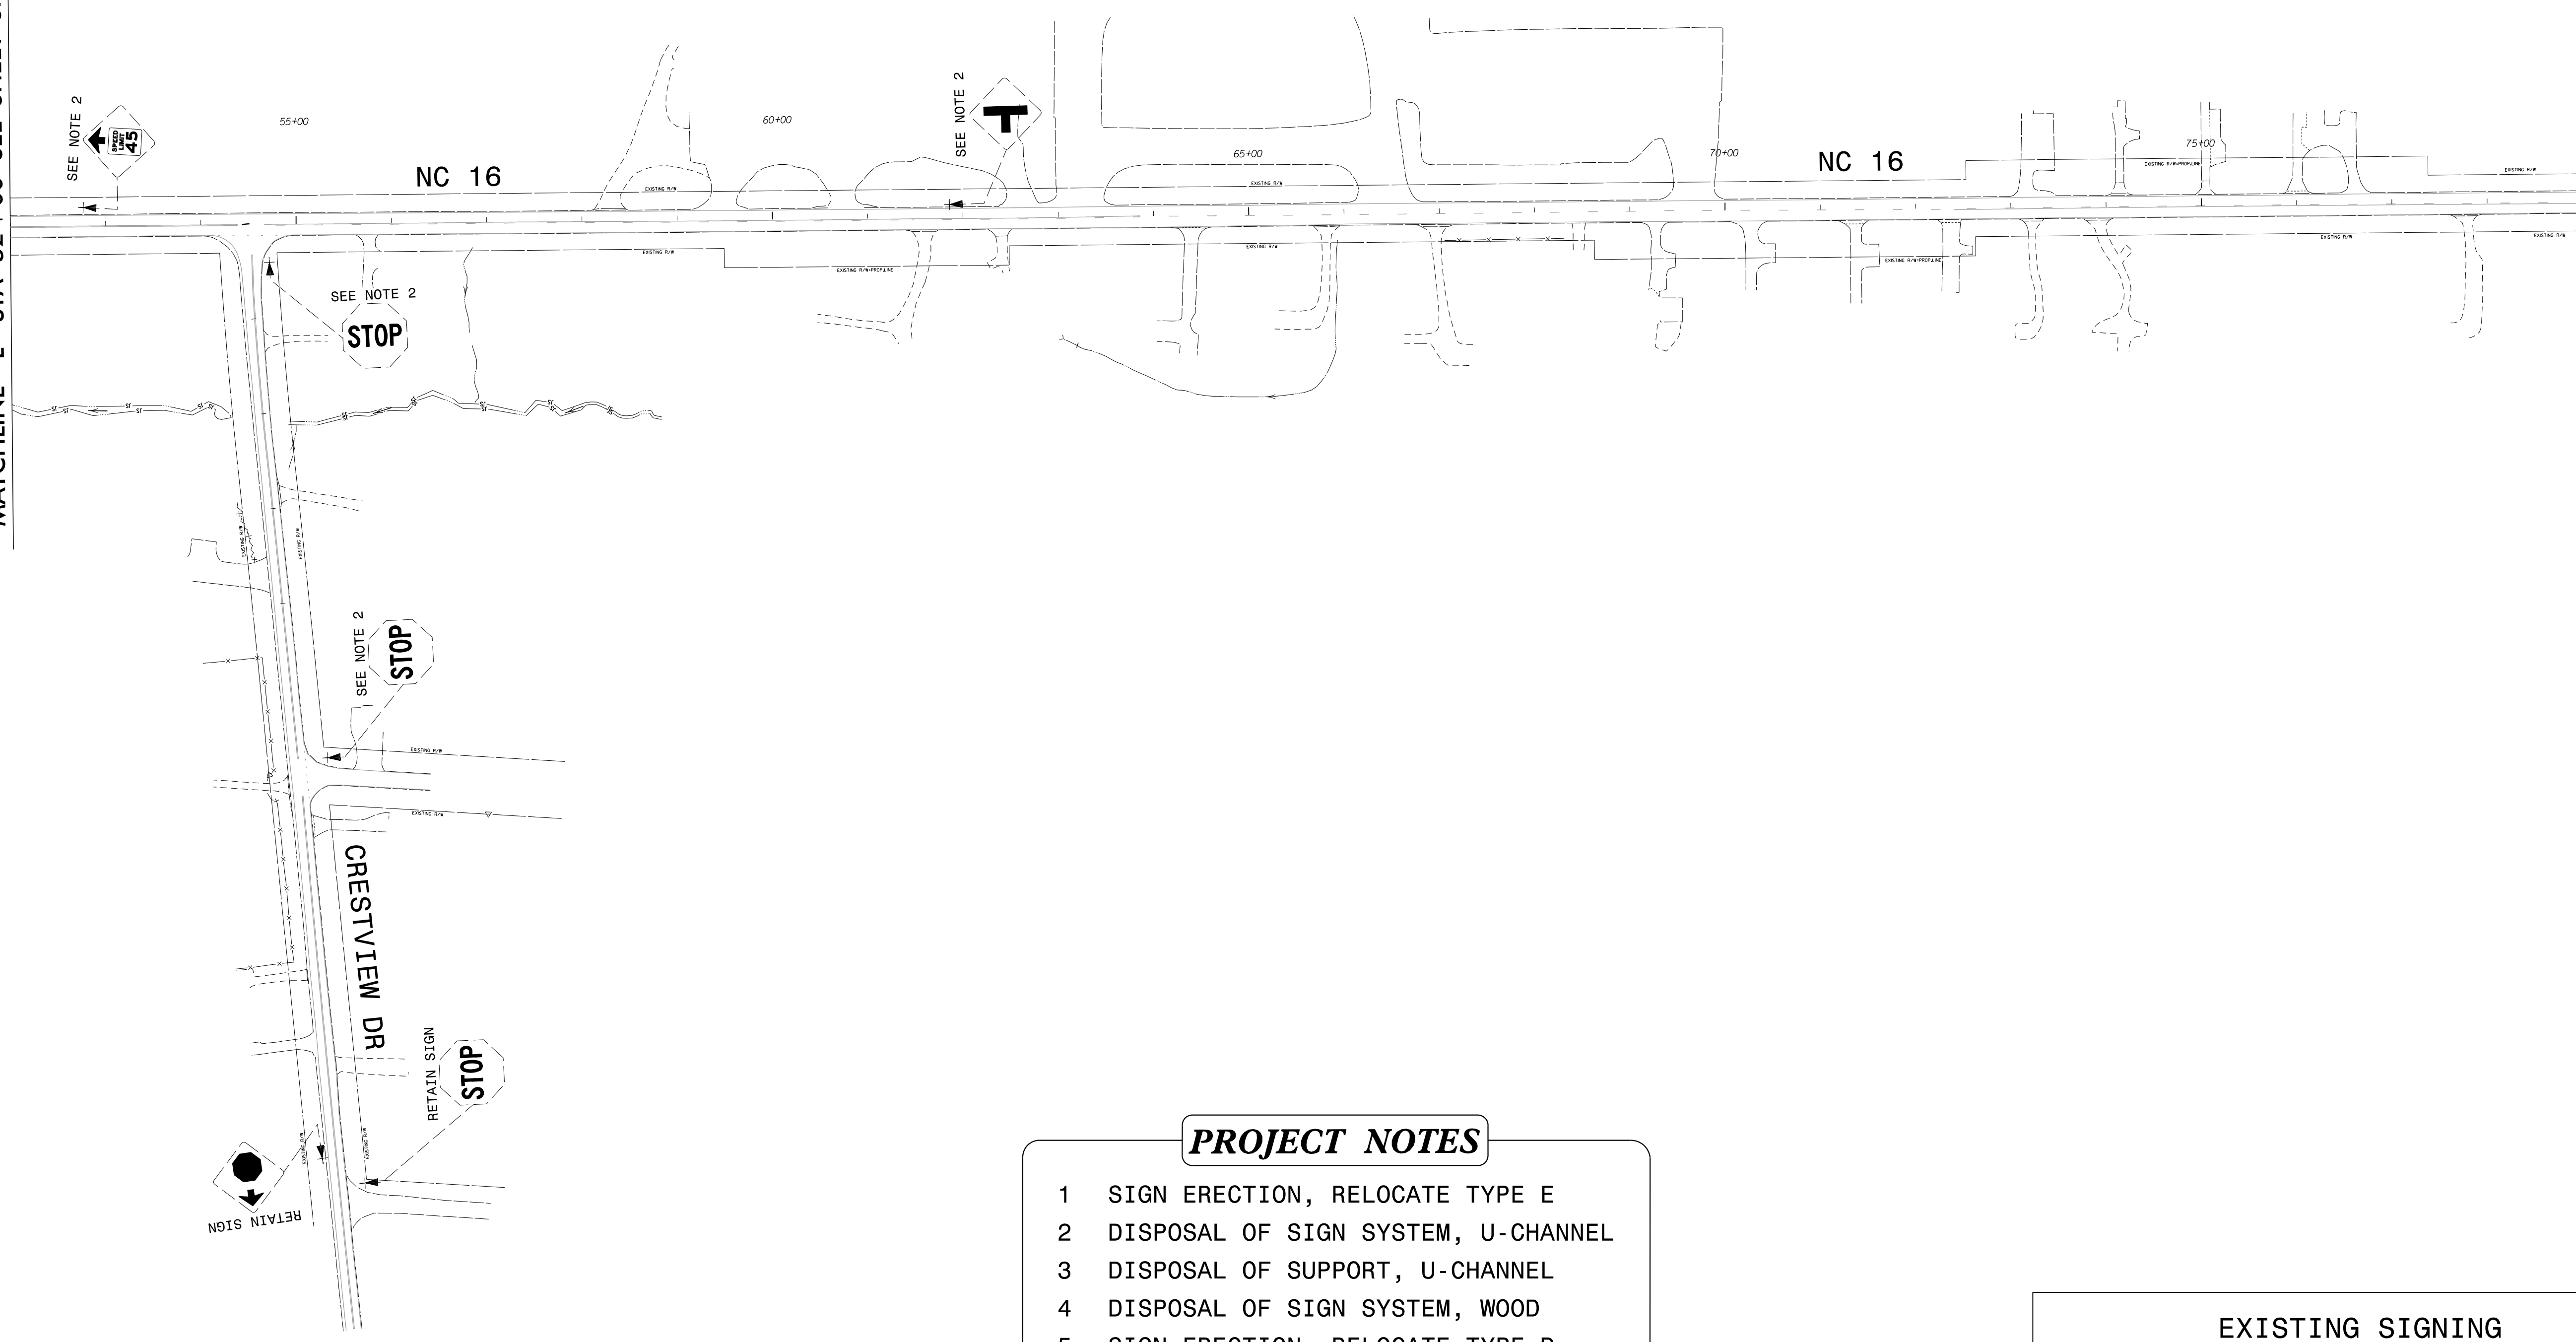


TIP NO. R-3100B	SHEET NO. SIGN-6
APPROVED: <i>Betsy L. Watson</i> -355978534F8743F-	
DATE: 9/19/2016	
SEAL	
	
DOCUMENT NOT CONSIDERED FINAL UNLESS ALL SIGNATURES COMPLETED	
	



MATCHLINE -L- STA 52+00 SEE SHEET SIGN-5

MATCHLINE -L- STA 79+00 SEE SHEET SIGN-7



PROJECT NOTES

- 1 SIGN ERECTION, RELOCATE TYPE E
- 2 DISPOSAL OF SIGN SYSTEM, U-CHANNEL
- 3 DISPOSAL OF SUPPORT, U-CHANNEL
- 4 DISPOSAL OF SIGN SYSTEM, WOOD
- 5 SIGN ERECTION, RELOCATE TYPE D

EXISTING SIGNING
NC 16
-L- STA 52+00 TO 79+00

\$\$\$\$\$SYTIME\$\$\$\$\$
\$\$\$\$\$DGN\$\$\$\$\$
\$\$\$\$\$USERNAME\$\$\$\$\$