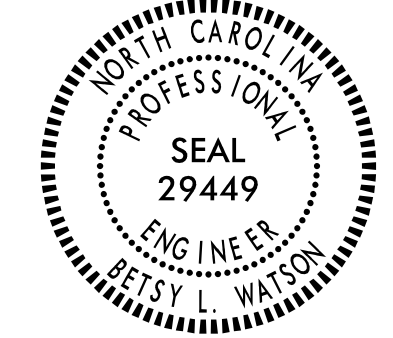

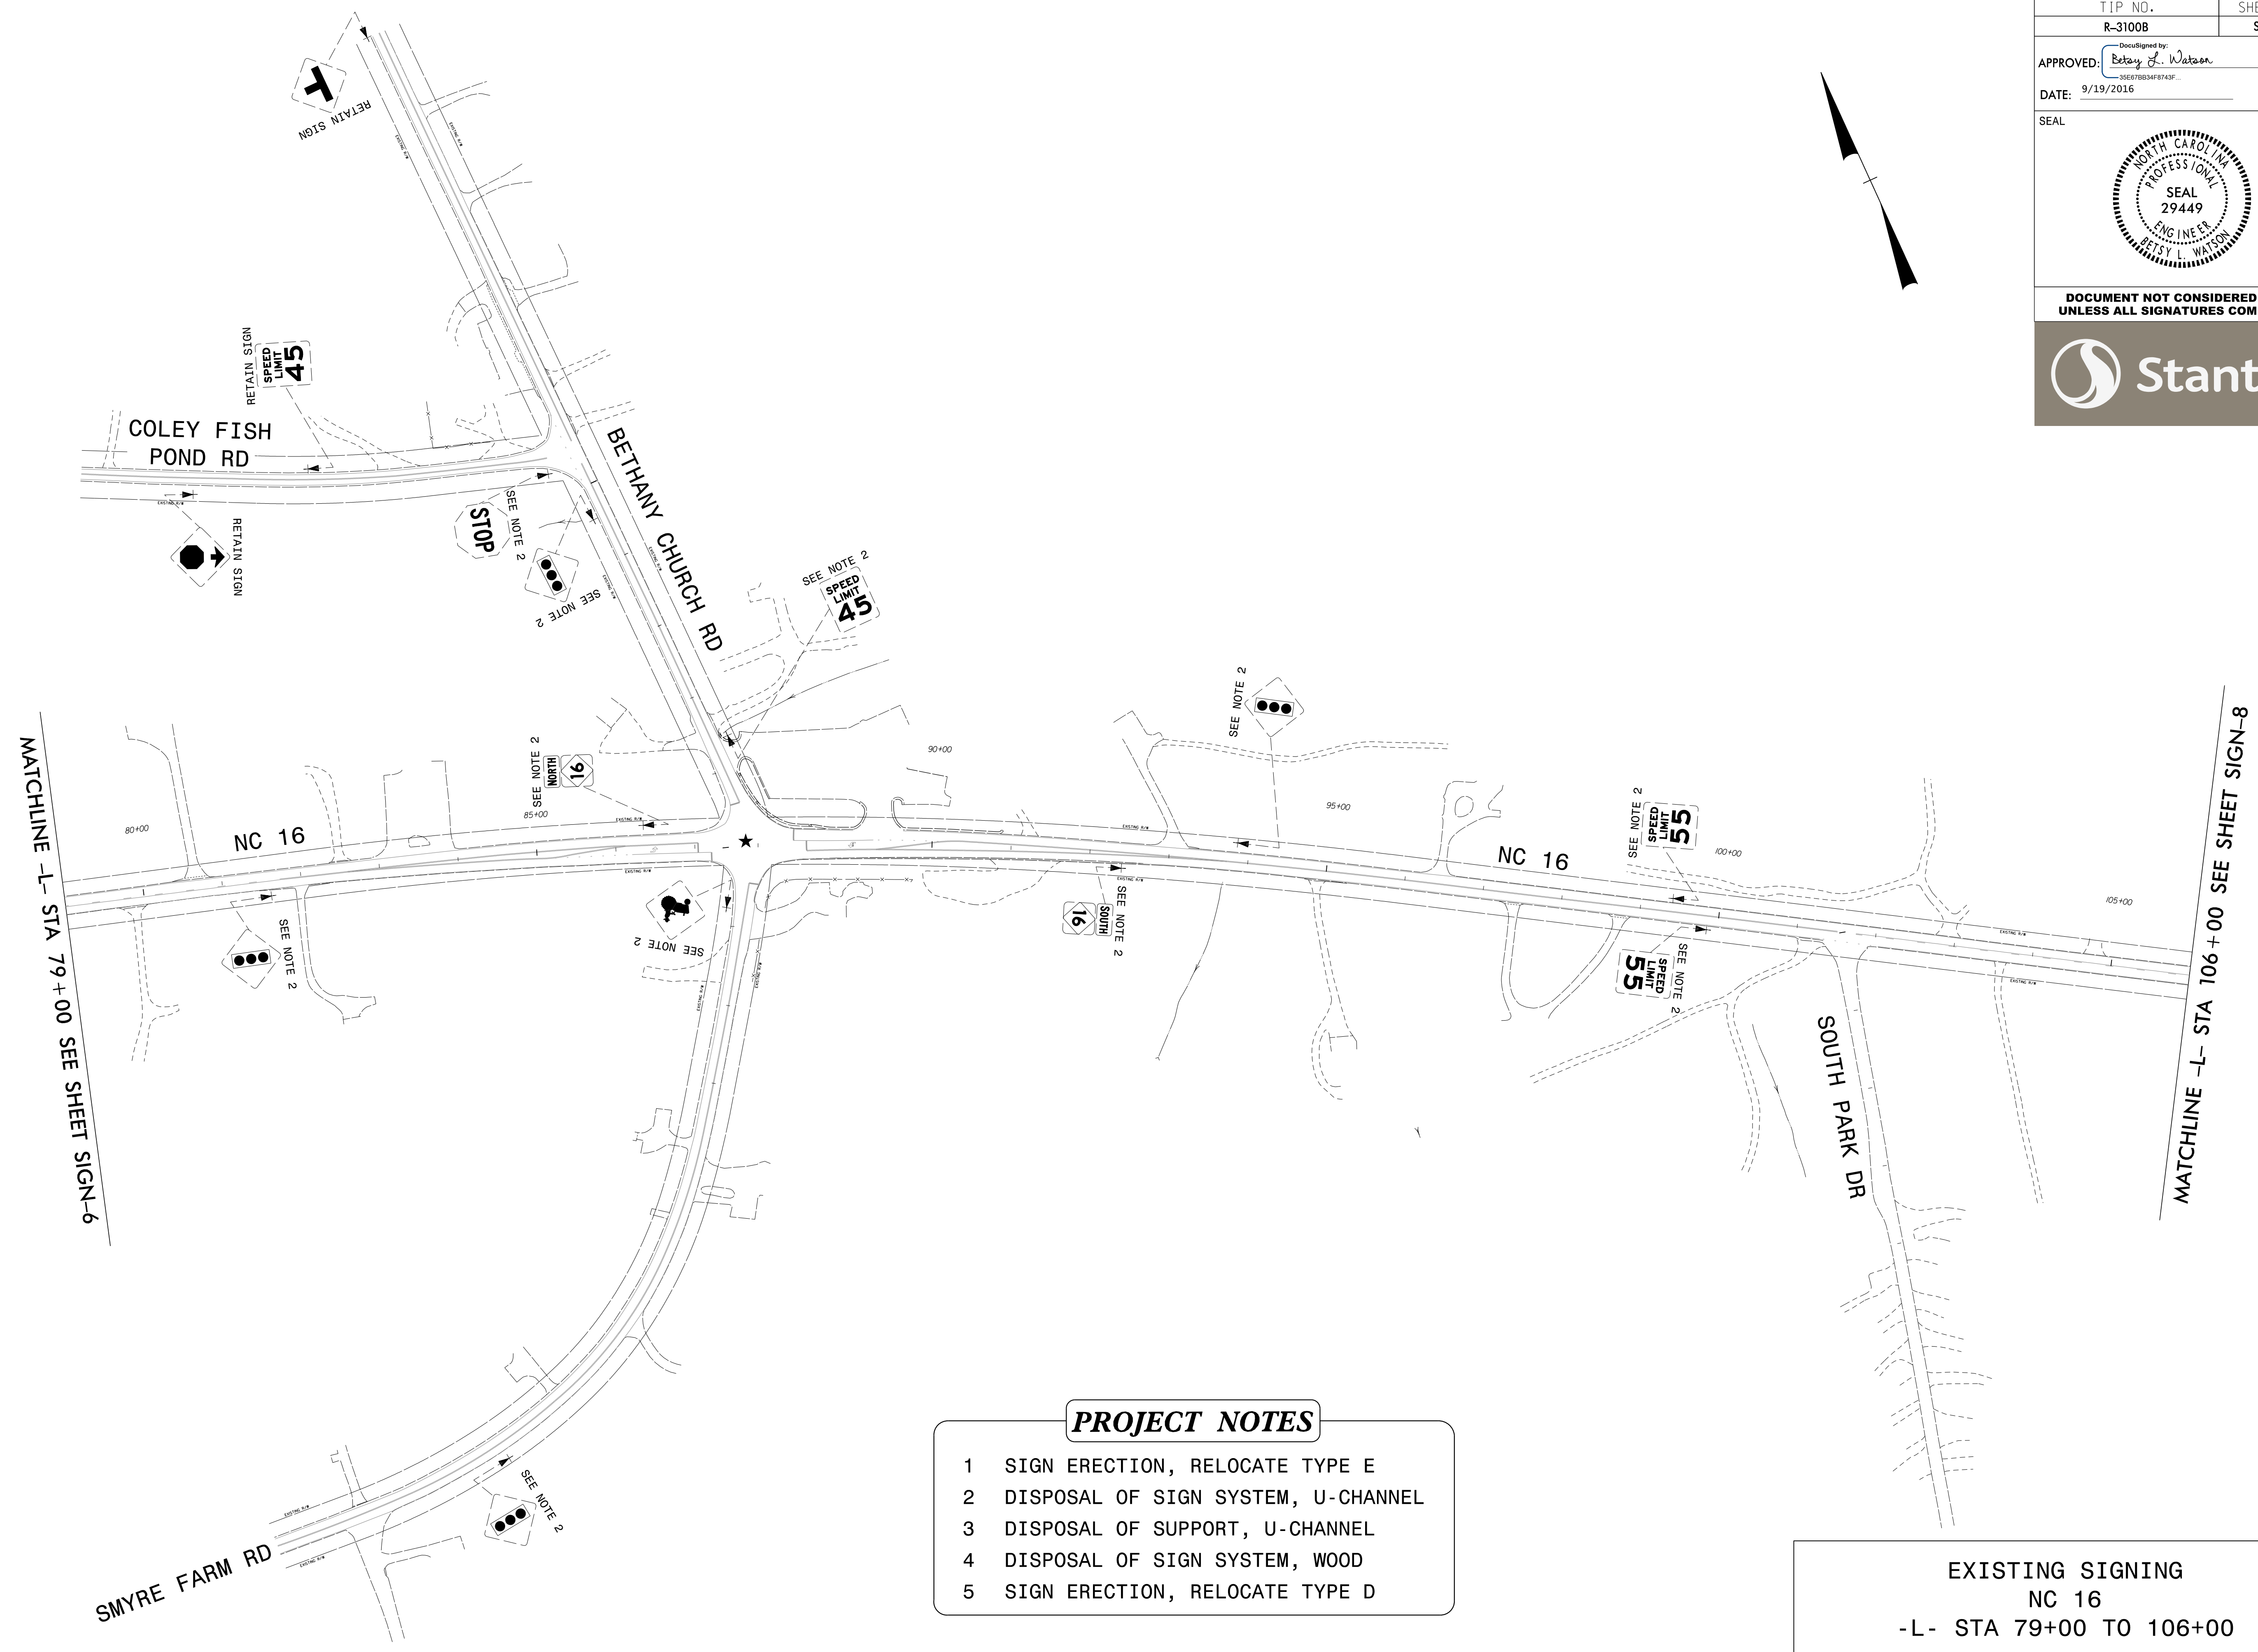
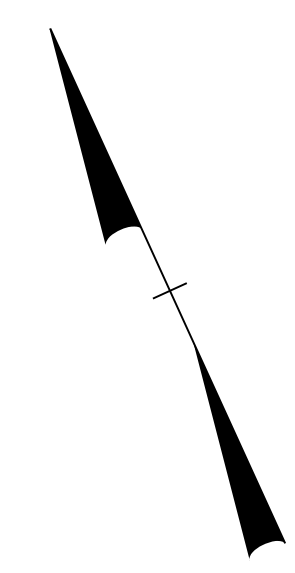


TIP NO. R-3100B	SHEET NO. SIGN-7
APPROVED: <i>Betsy L. Watson</i> <small>DocuSigned by: Betsy L. Watson 3556788348743F...</small>	
DATE: 9/19/2016	
SEAL	
	
DOCUMENT NOT CONSIDERED FINAL UNLESS ALL SIGNATURES COMPLETED	
	



- PROJECT NOTES**
- 1 SIGN ERECTION, RELOCATE TYPE E
 - 2 DISPOSAL OF SIGN SYSTEM, U-CHANNEL
 - 3 DISPOSAL OF SUPPORT, U-CHANNEL
 - 4 DISPOSAL OF SIGN SYSTEM, WOOD
 - 5 SIGN ERECTION, RELOCATE TYPE D

EXISTING SIGNING
NC 16
-L- STA 79+00 TO 106+00

\$\$\$\$\$SYTIME\$\$\$\$\$
\$\$\$\$\$DGN\$\$\$\$\$
\$\$\$\$\$USERNAME\$\$\$\$\$