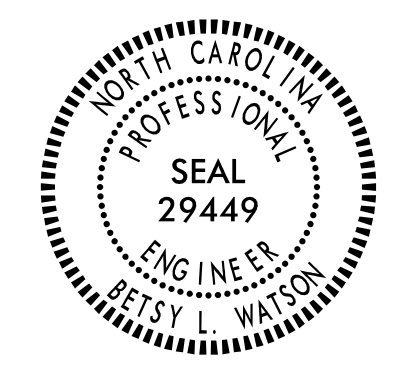

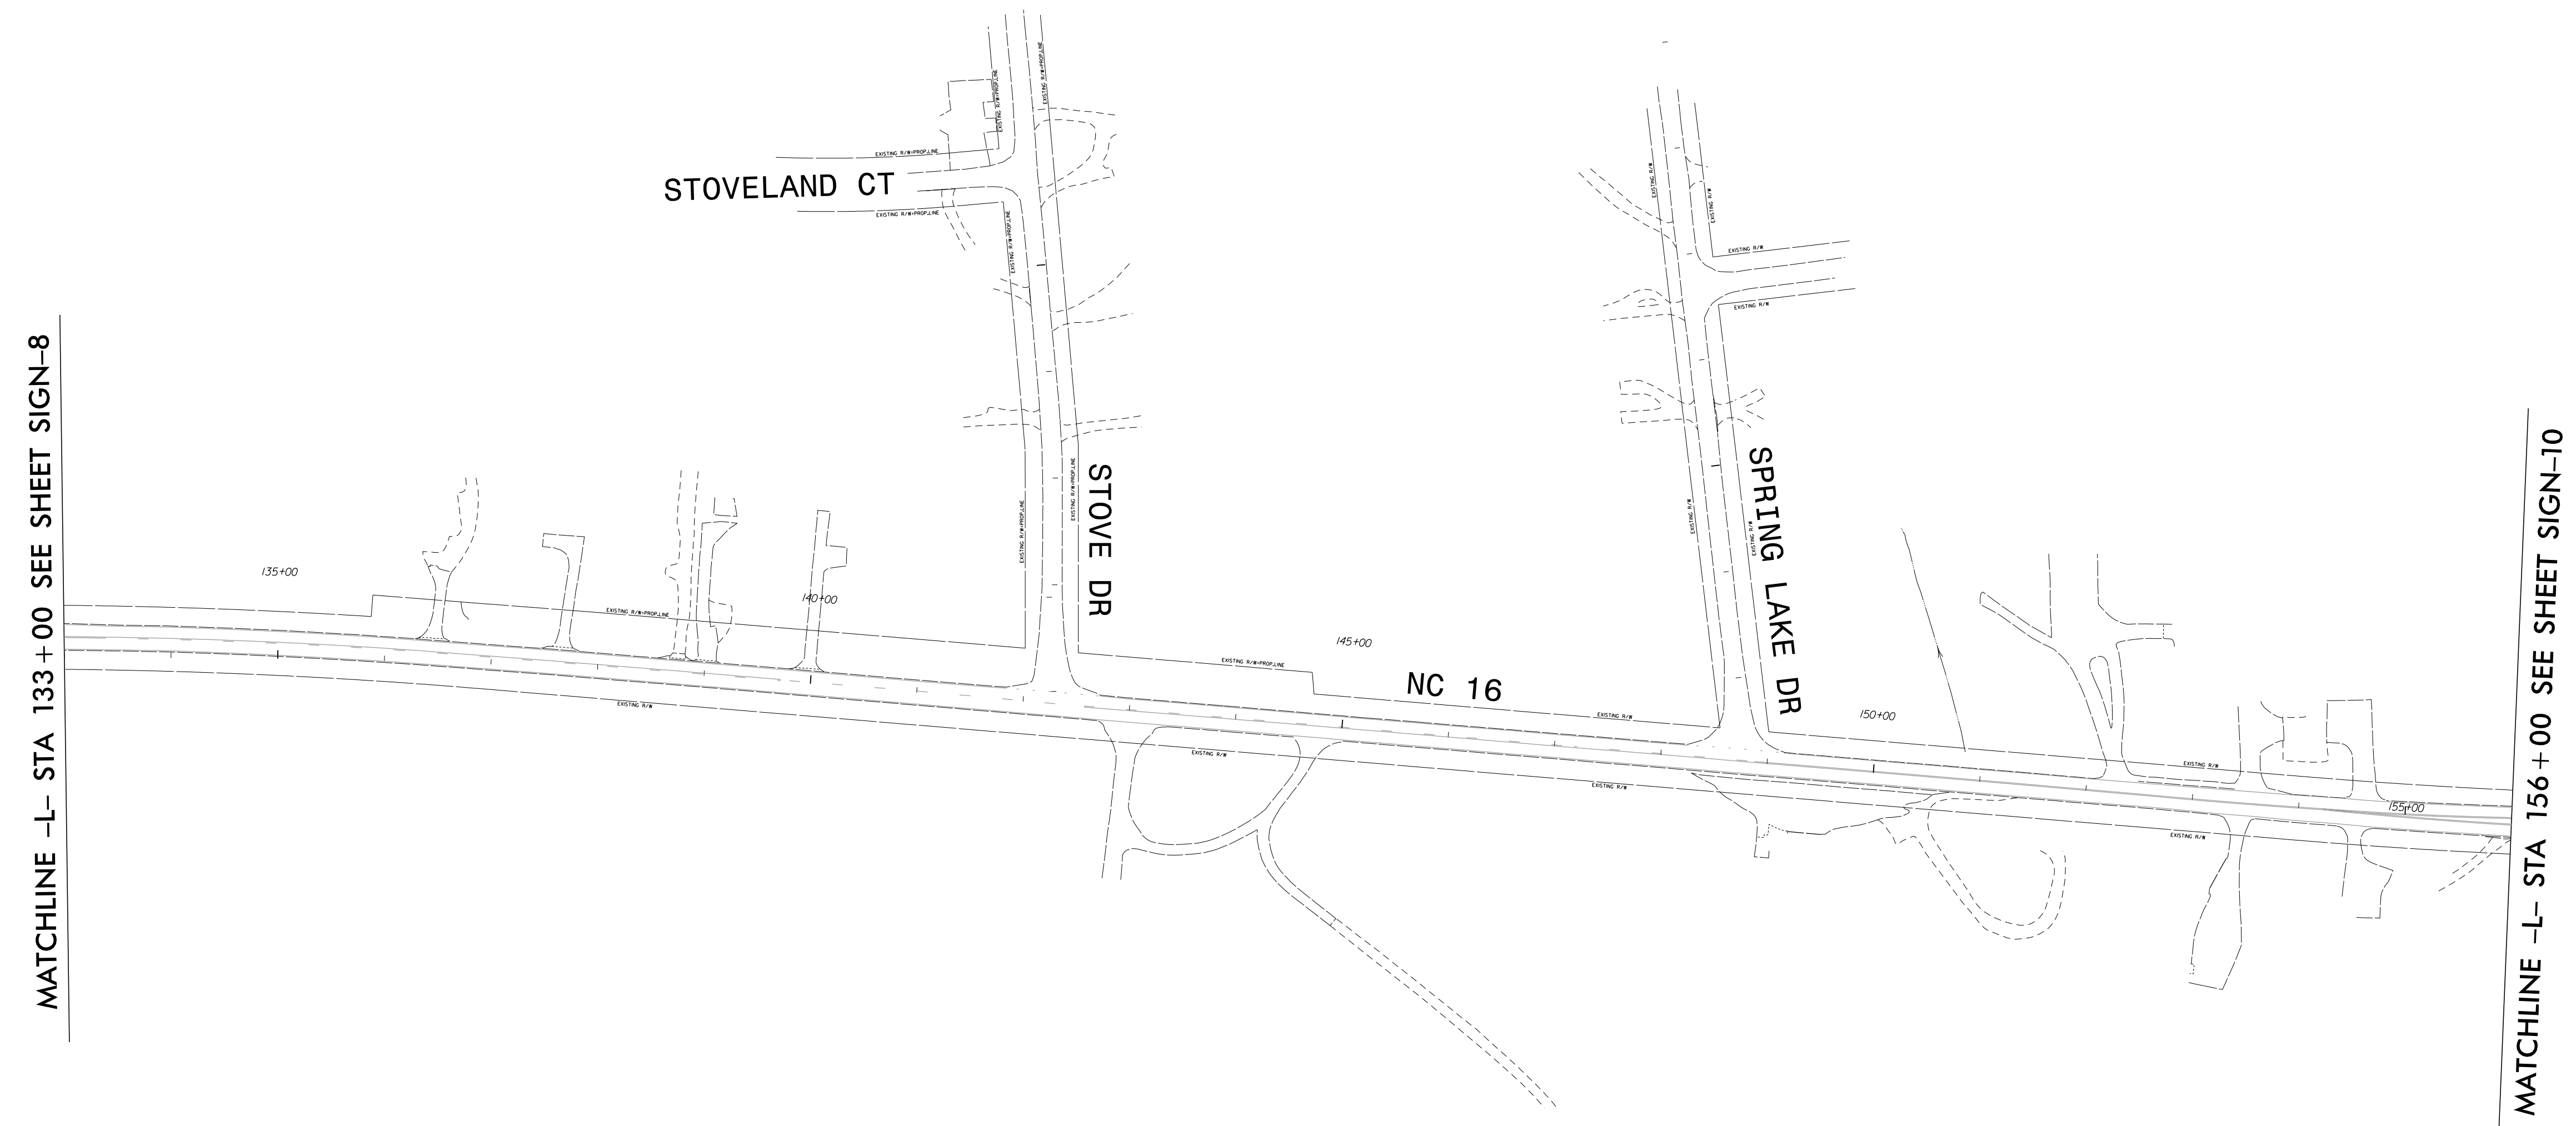
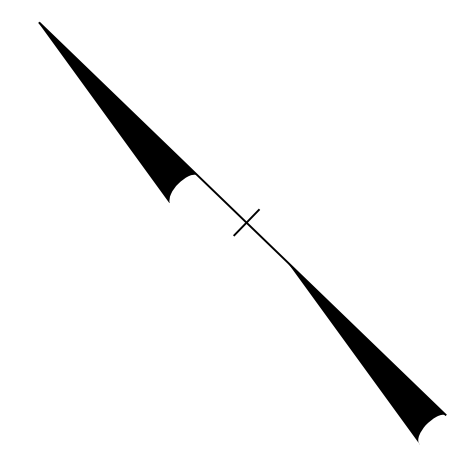


TIP NO. R-3100B	SHEET NO. SIGN-9
APPROVED: <i>Betsy L. Watson</i> <small>DocuSigned by: Betsy L. Watson 35E678B34F8743F</small>	
DATE: 9/19/2016	
SEAL	
	
DOCUMENT NOT CONSIDERED FINAL UNLESS ALL SIGNATURES COMPLETED	
	



MATCHLINE -L- STA 133 + 00 SEE SHEET SIGN-8

MATCHLINE -L- STA 156 + 00 SEE SHEET SIGN-10

PROJECT NOTES

- 1 SIGN ERECTION, RELOCATE TYPE E
- 2 DISPOSAL OF SIGN SYSTEM, U-CHANNEL
- 3 DISPOSAL OF SUPPORT, U-CHANNEL
- 4 DISPOSAL OF SIGN SYSTEM, WOOD
- 5 SIGN ERECTION, RELOCATE TYPE D

EXISTING SIGNING
NC 16
-L- STA 133+00 TO 156+00

\$\$\$\$\$SYTIME\$\$\$\$\$
\$\$\$\$\$DGN\$\$\$\$\$
\$\$\$\$\$USERNAME\$\$\$\$\$