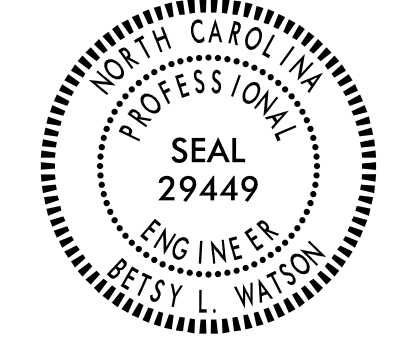

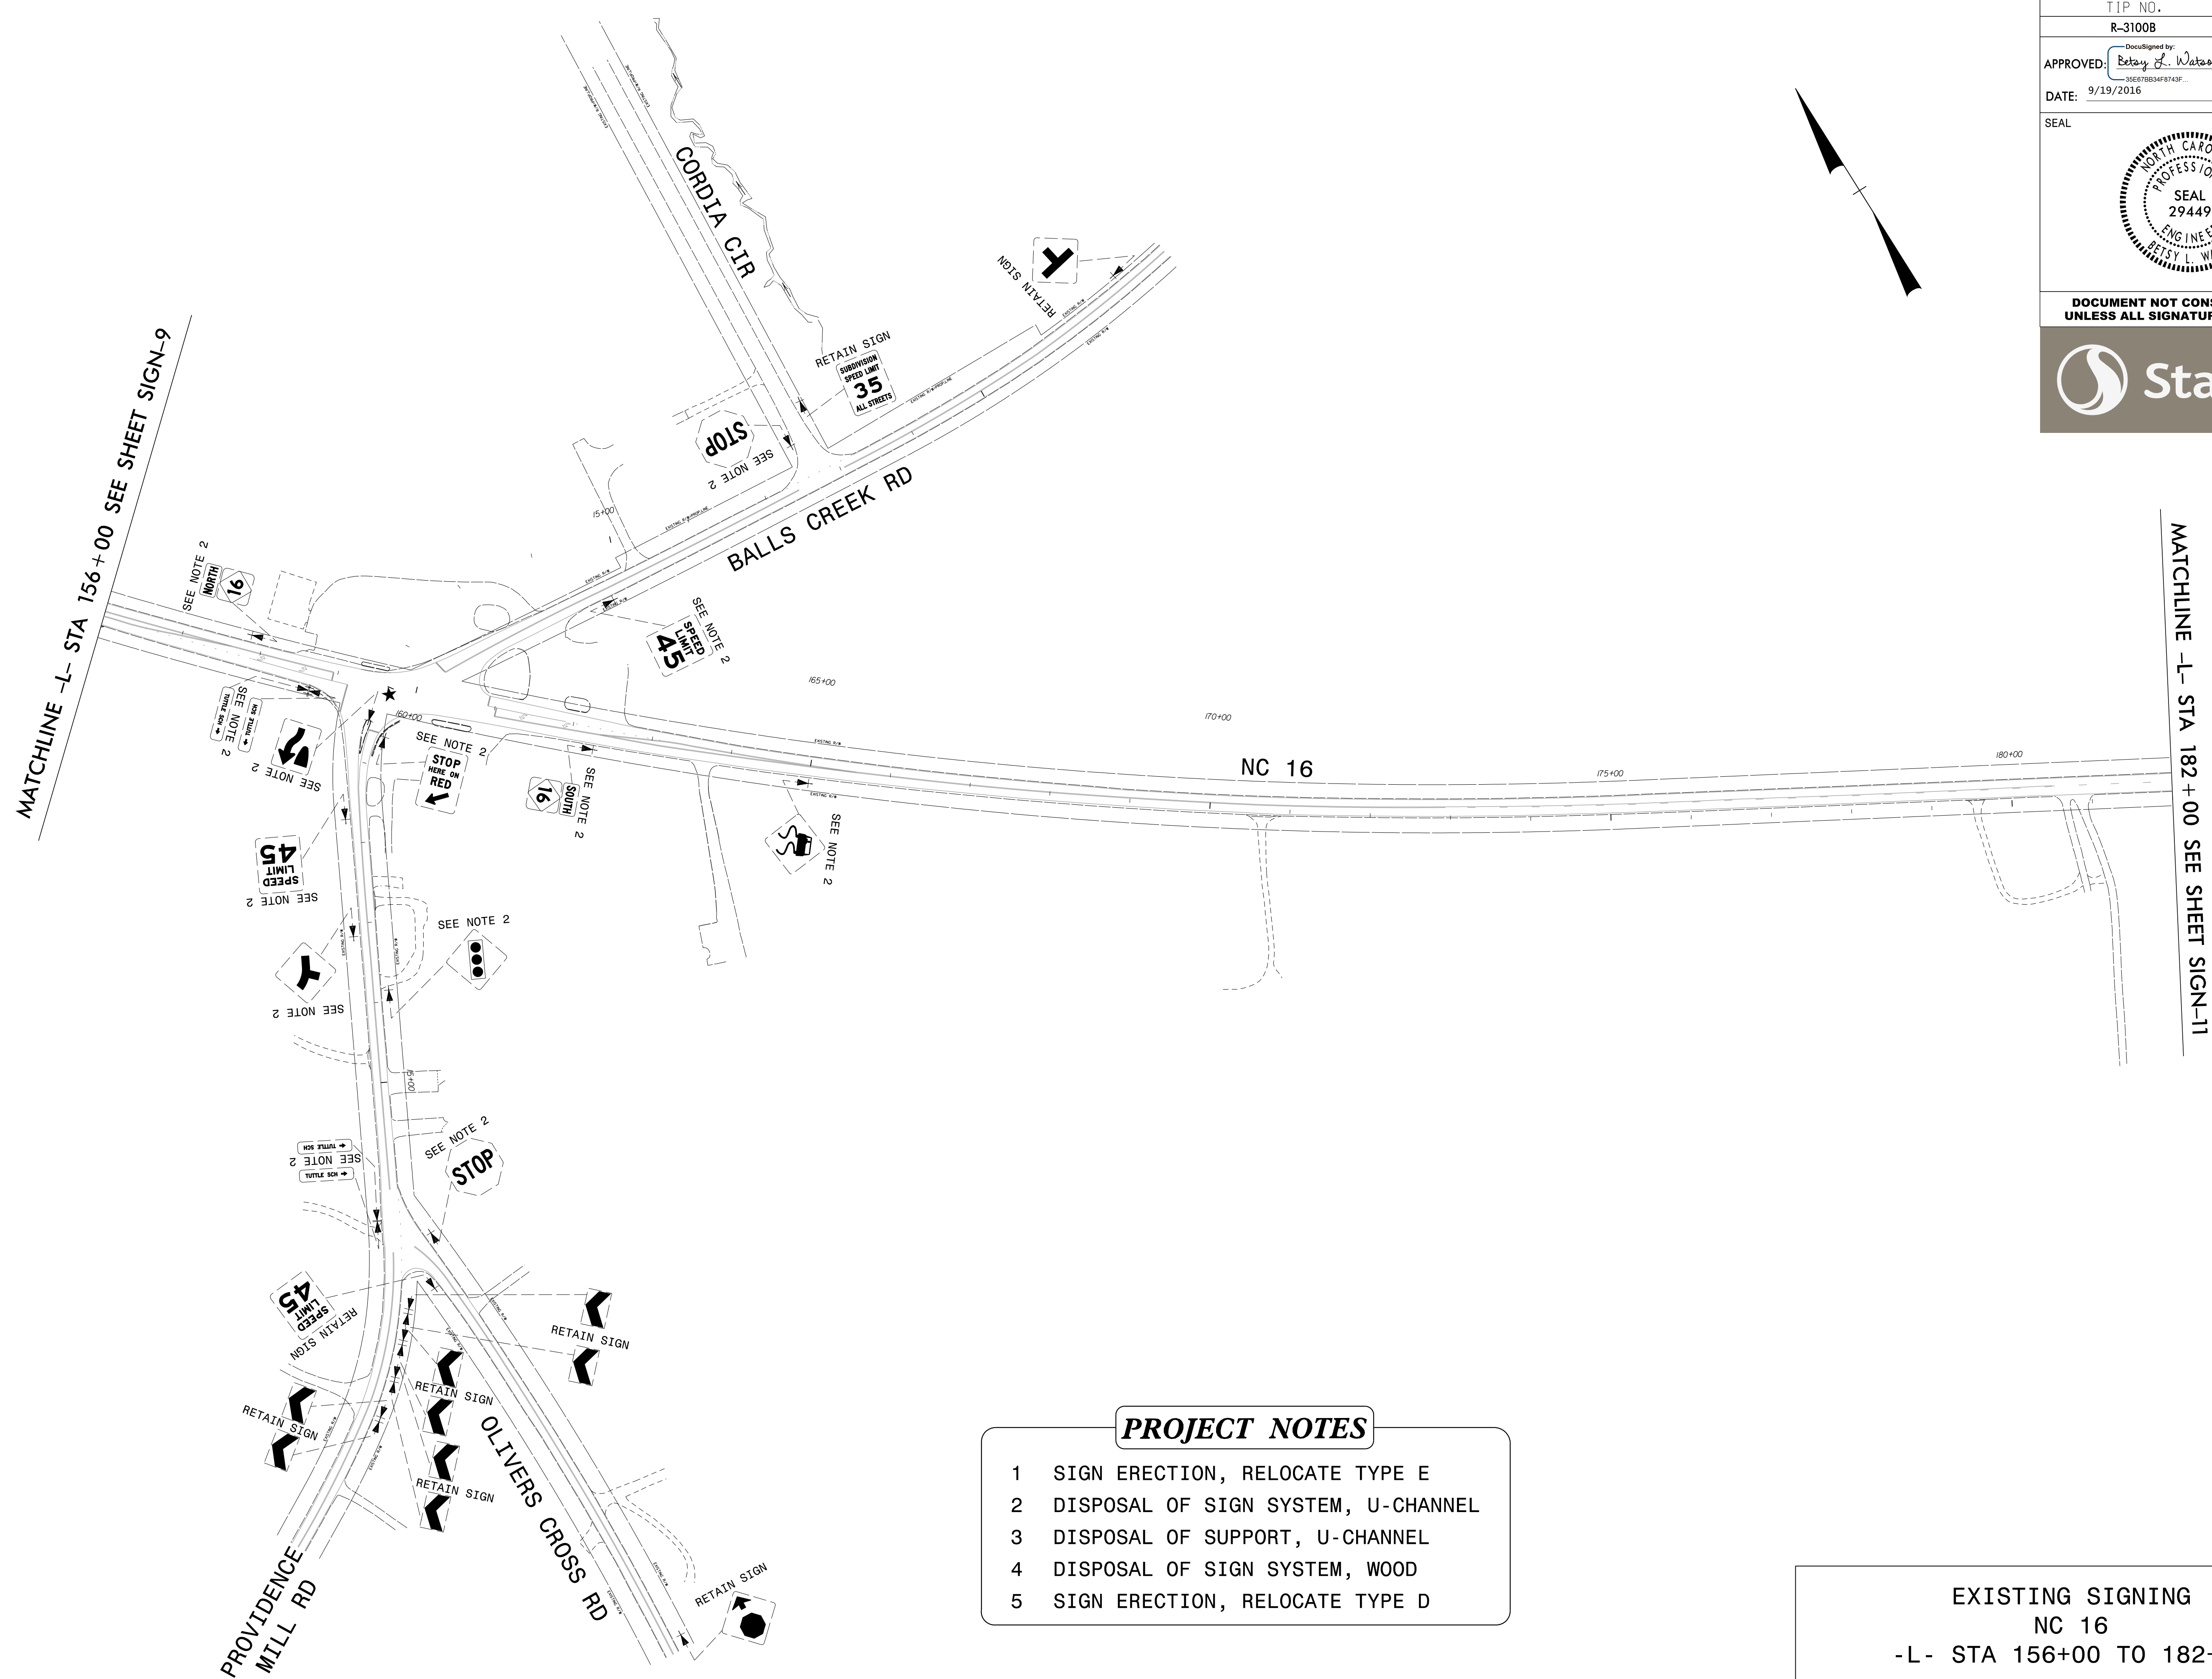
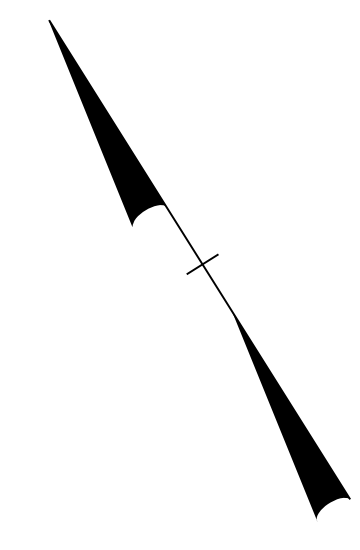


TIP NO. R-3100B	SHEET NO. SIGN-10
APPROVED: <i>Betsy L. Watson</i> <small>DocuSigned by: Betsy L. Watson 35E078834F8743F...</small>	
DATE: 9/19/2016	
SEAL	
	
DOCUMENT NOT CONSIDERED FINAL UNLESS ALL SIGNATURES COMPLETED	
	



- PROJECT NOTES**
- SIGN ERECTION, RELOCATE TYPE E
 - DISPOSAL OF SIGN SYSTEM, U-CHANNEL
 - DISPOSAL OF SUPPORT, U-CHANNEL
 - DISPOSAL OF SIGN SYSTEM, WOOD
 - SIGN ERECTION, RELOCATE TYPE D

EXISTING SIGNING
NC 16
-L- STA 156+00 TO 182+00

\$\$\$\$\$SYTIME\$\$\$\$\$
\$\$\$\$\$DGN\$\$\$\$\$
\$\$\$\$\$USERNAME\$\$\$\$\$