

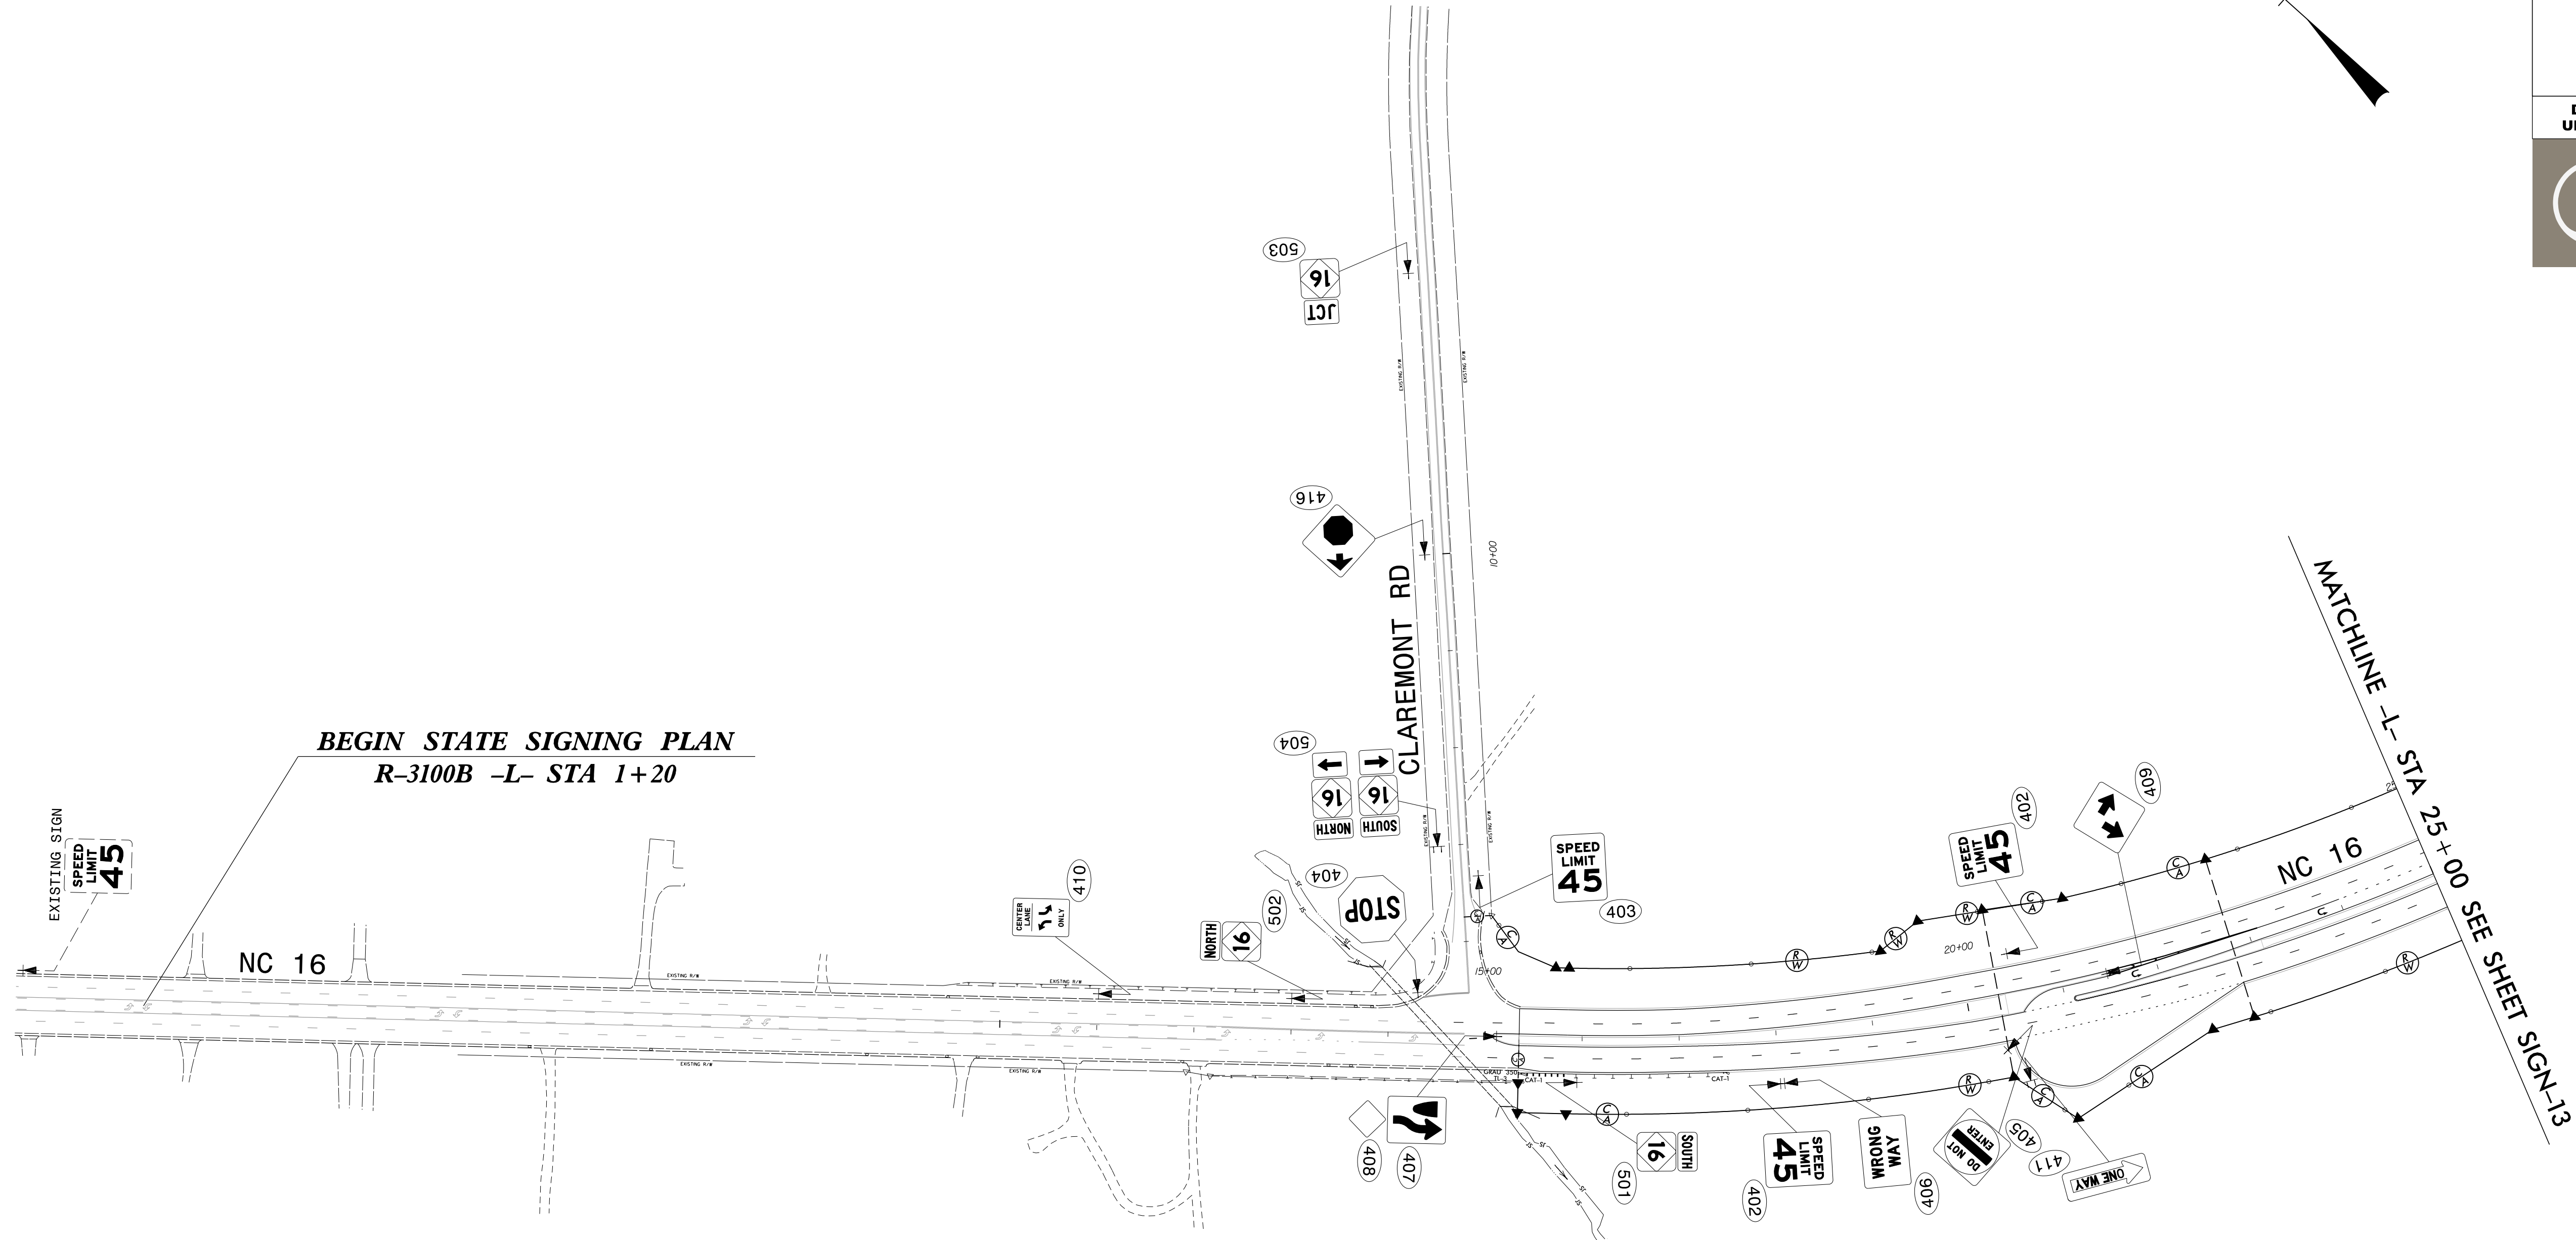
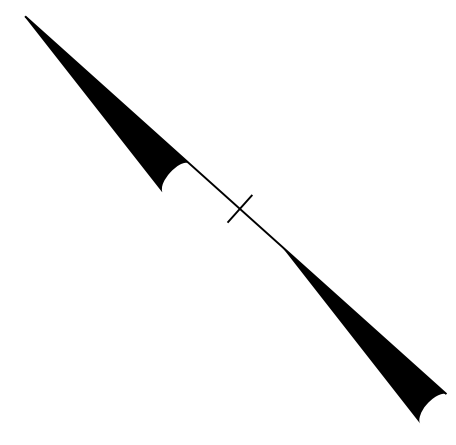


|  |                      |
|--|----------------------|
| TIP NO.<br>R-3100B   | SHEET NO.<br>SIGN-12 |
| APPROVED: <i>Betsy L. Watson</i><br><small>DocuSigned by:<br/>Betsy L. Watson<br/>35E678B34F8743F...</small> |                      |
| DATE: 9/20/2016  |                      |
| SEAL   |                      |
|                           |                      |
| <b>DOCUMENT NOT CONSIDERED FINAL<br/>UNLESS ALL SIGNATURES COMPLETED</b>                                     |                      |
|                           |                      |



\$\$\$\$\$SYTIME\$\$\$\$\$  
 \$\$\$\$\$\$DGN\$\$\$\$\$  
 \$\$\$\$\$\$USERNAME\$\$\$\$\$

**PROPOSED SIGNING**  
**NC 16**  
**-L- STA 0+00 TO 25+00**