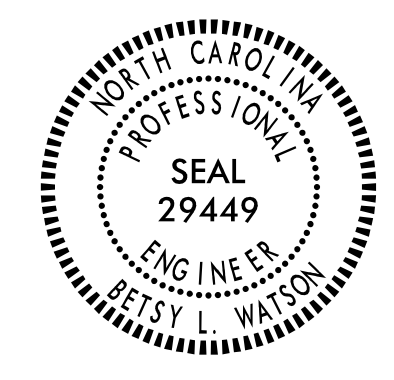

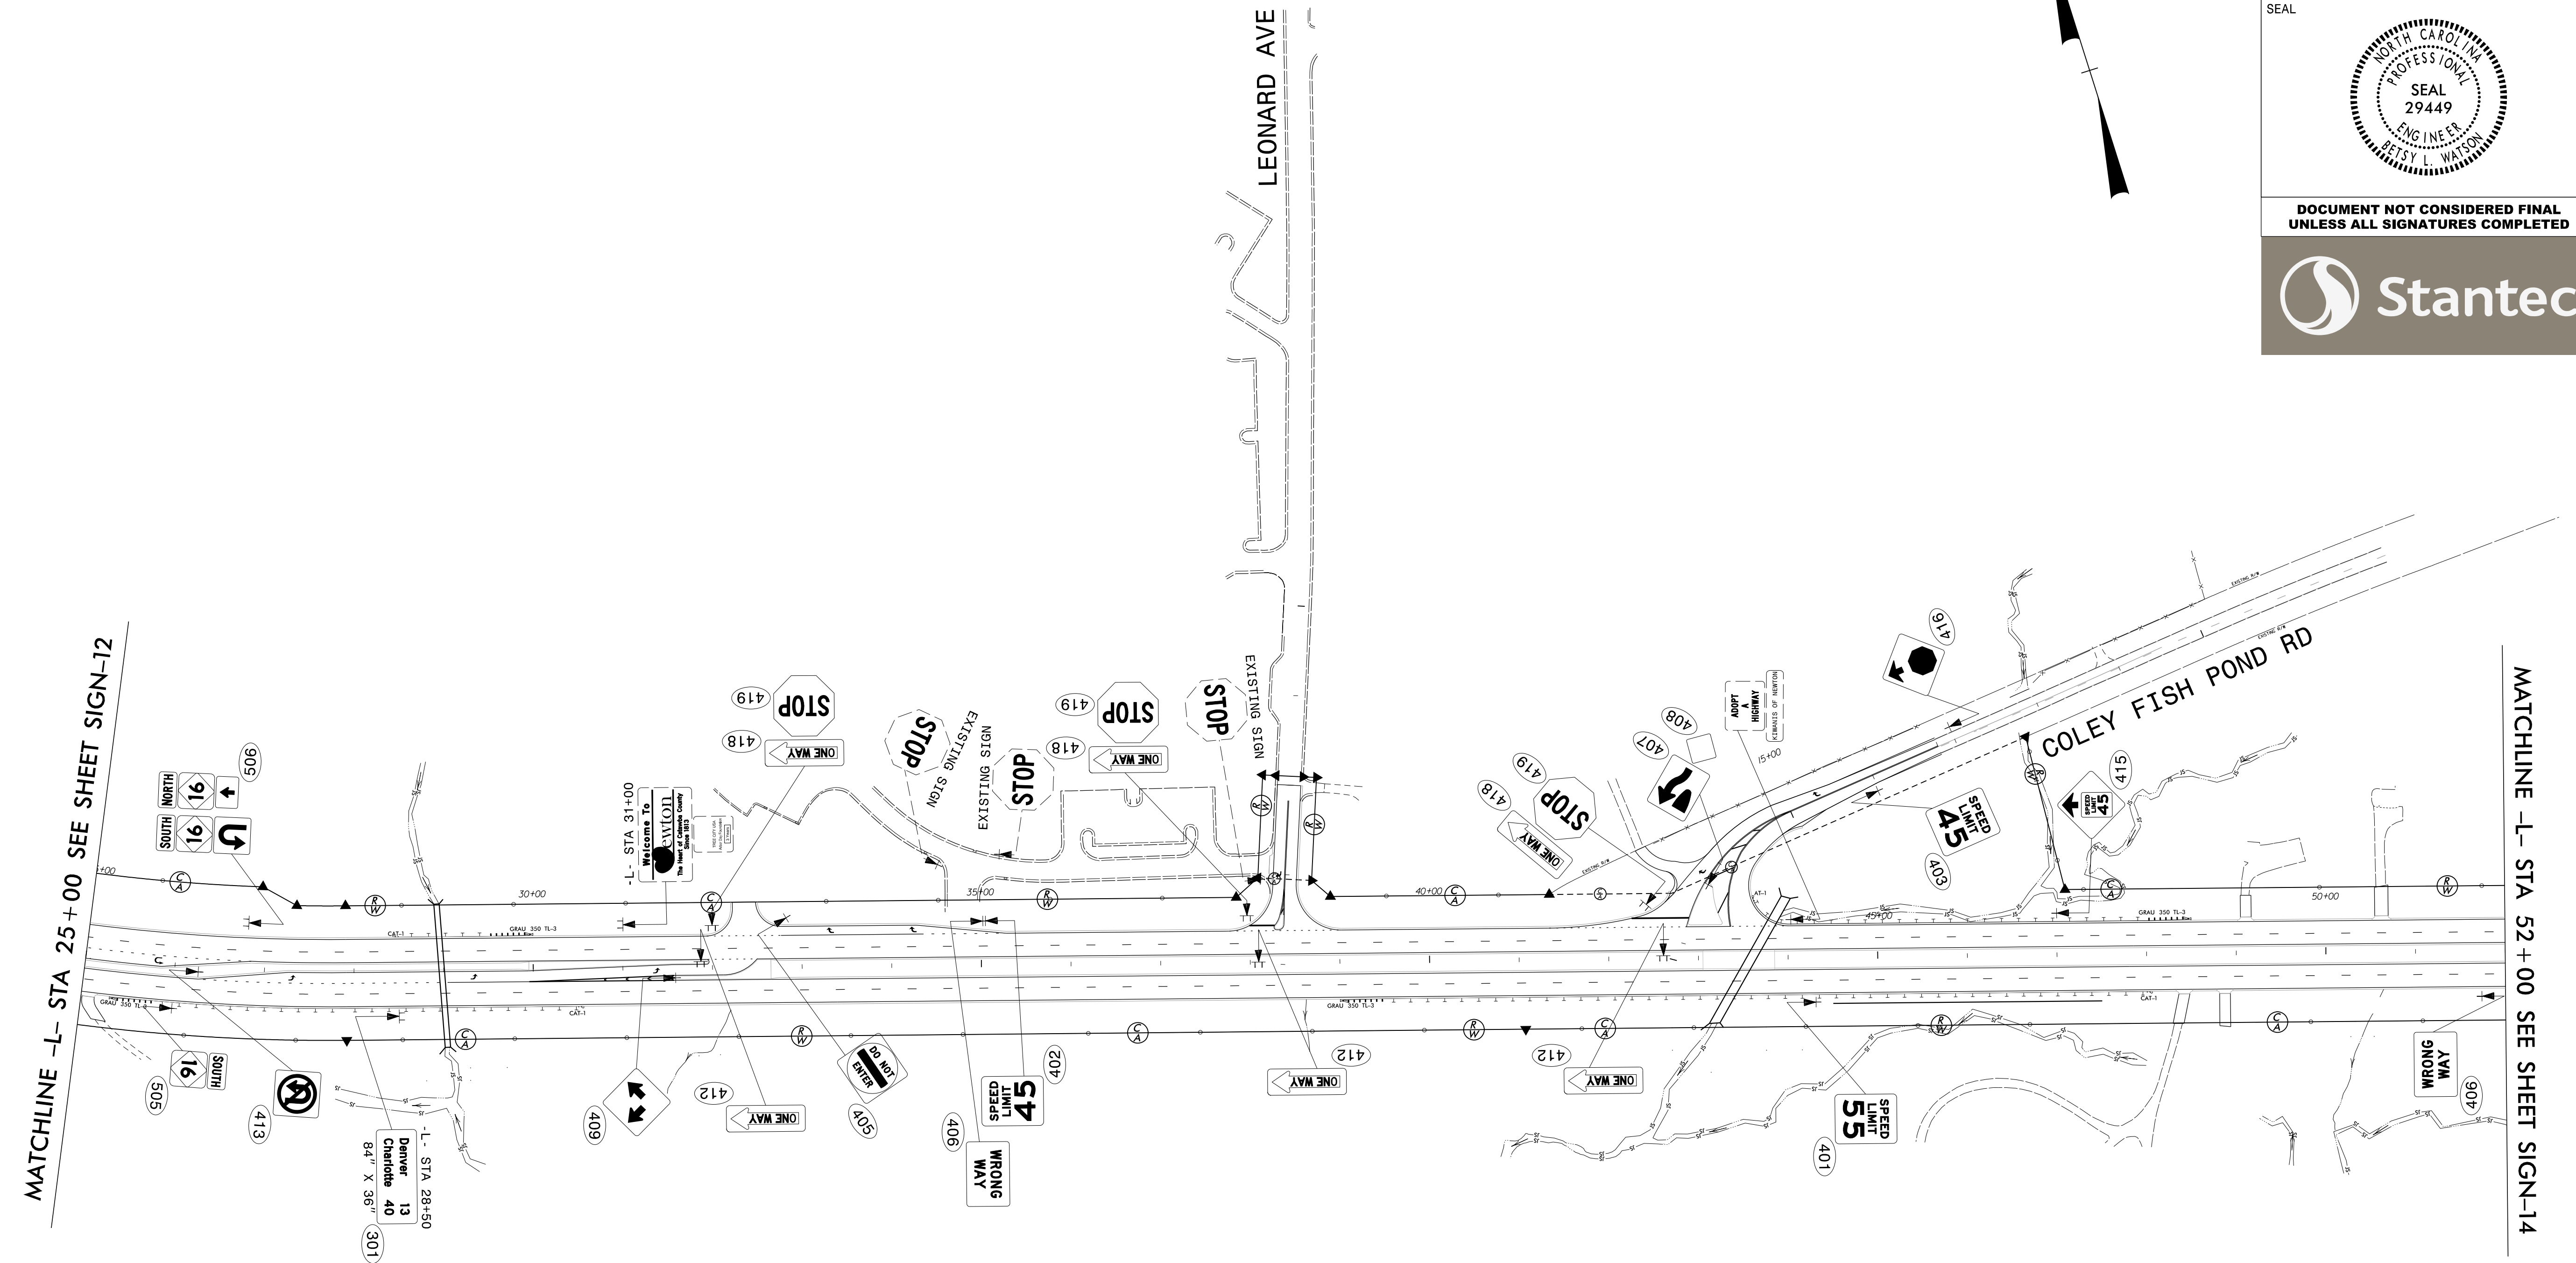
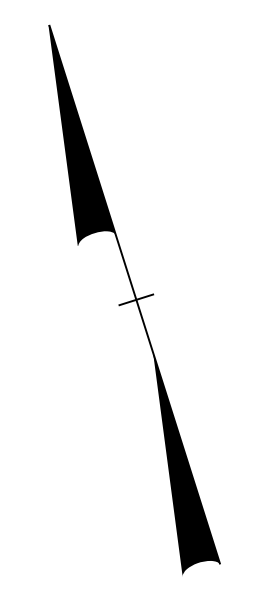


TIP NO. R-3100B	SHEET NO. SIGN-13
APPROVED: <i>Betsy L. Watson</i> DocuSigned by: 356978834F8743F...	
DATE: 9/19/2016	
SEAL 	
DOCUMENT NOT CONSIDERED FINAL UNLESS ALL SIGNATURES COMPLETED	
	



MATCHLINE -L- STA 25+00 SEE SHEET SIGN-12

MATCHLINE -L- STA 52+00 SEE SHEET SIGN-14

PROPOSED SIGNING
 NC 16
 -L- STA 25+00 TO 52+00

\$\$\$\$\$SYTIME\$\$\$\$\$
 \$\$\$DDGN\$\$\$\$\$
 \$\$\$USERNAME\$\$\$\$\$