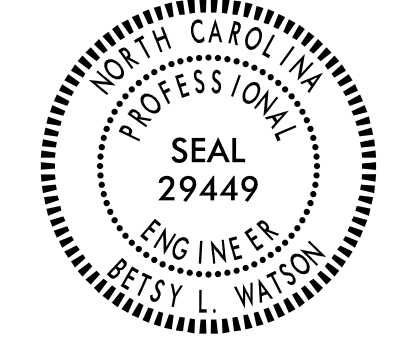

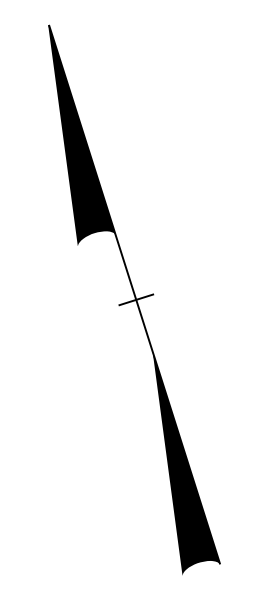
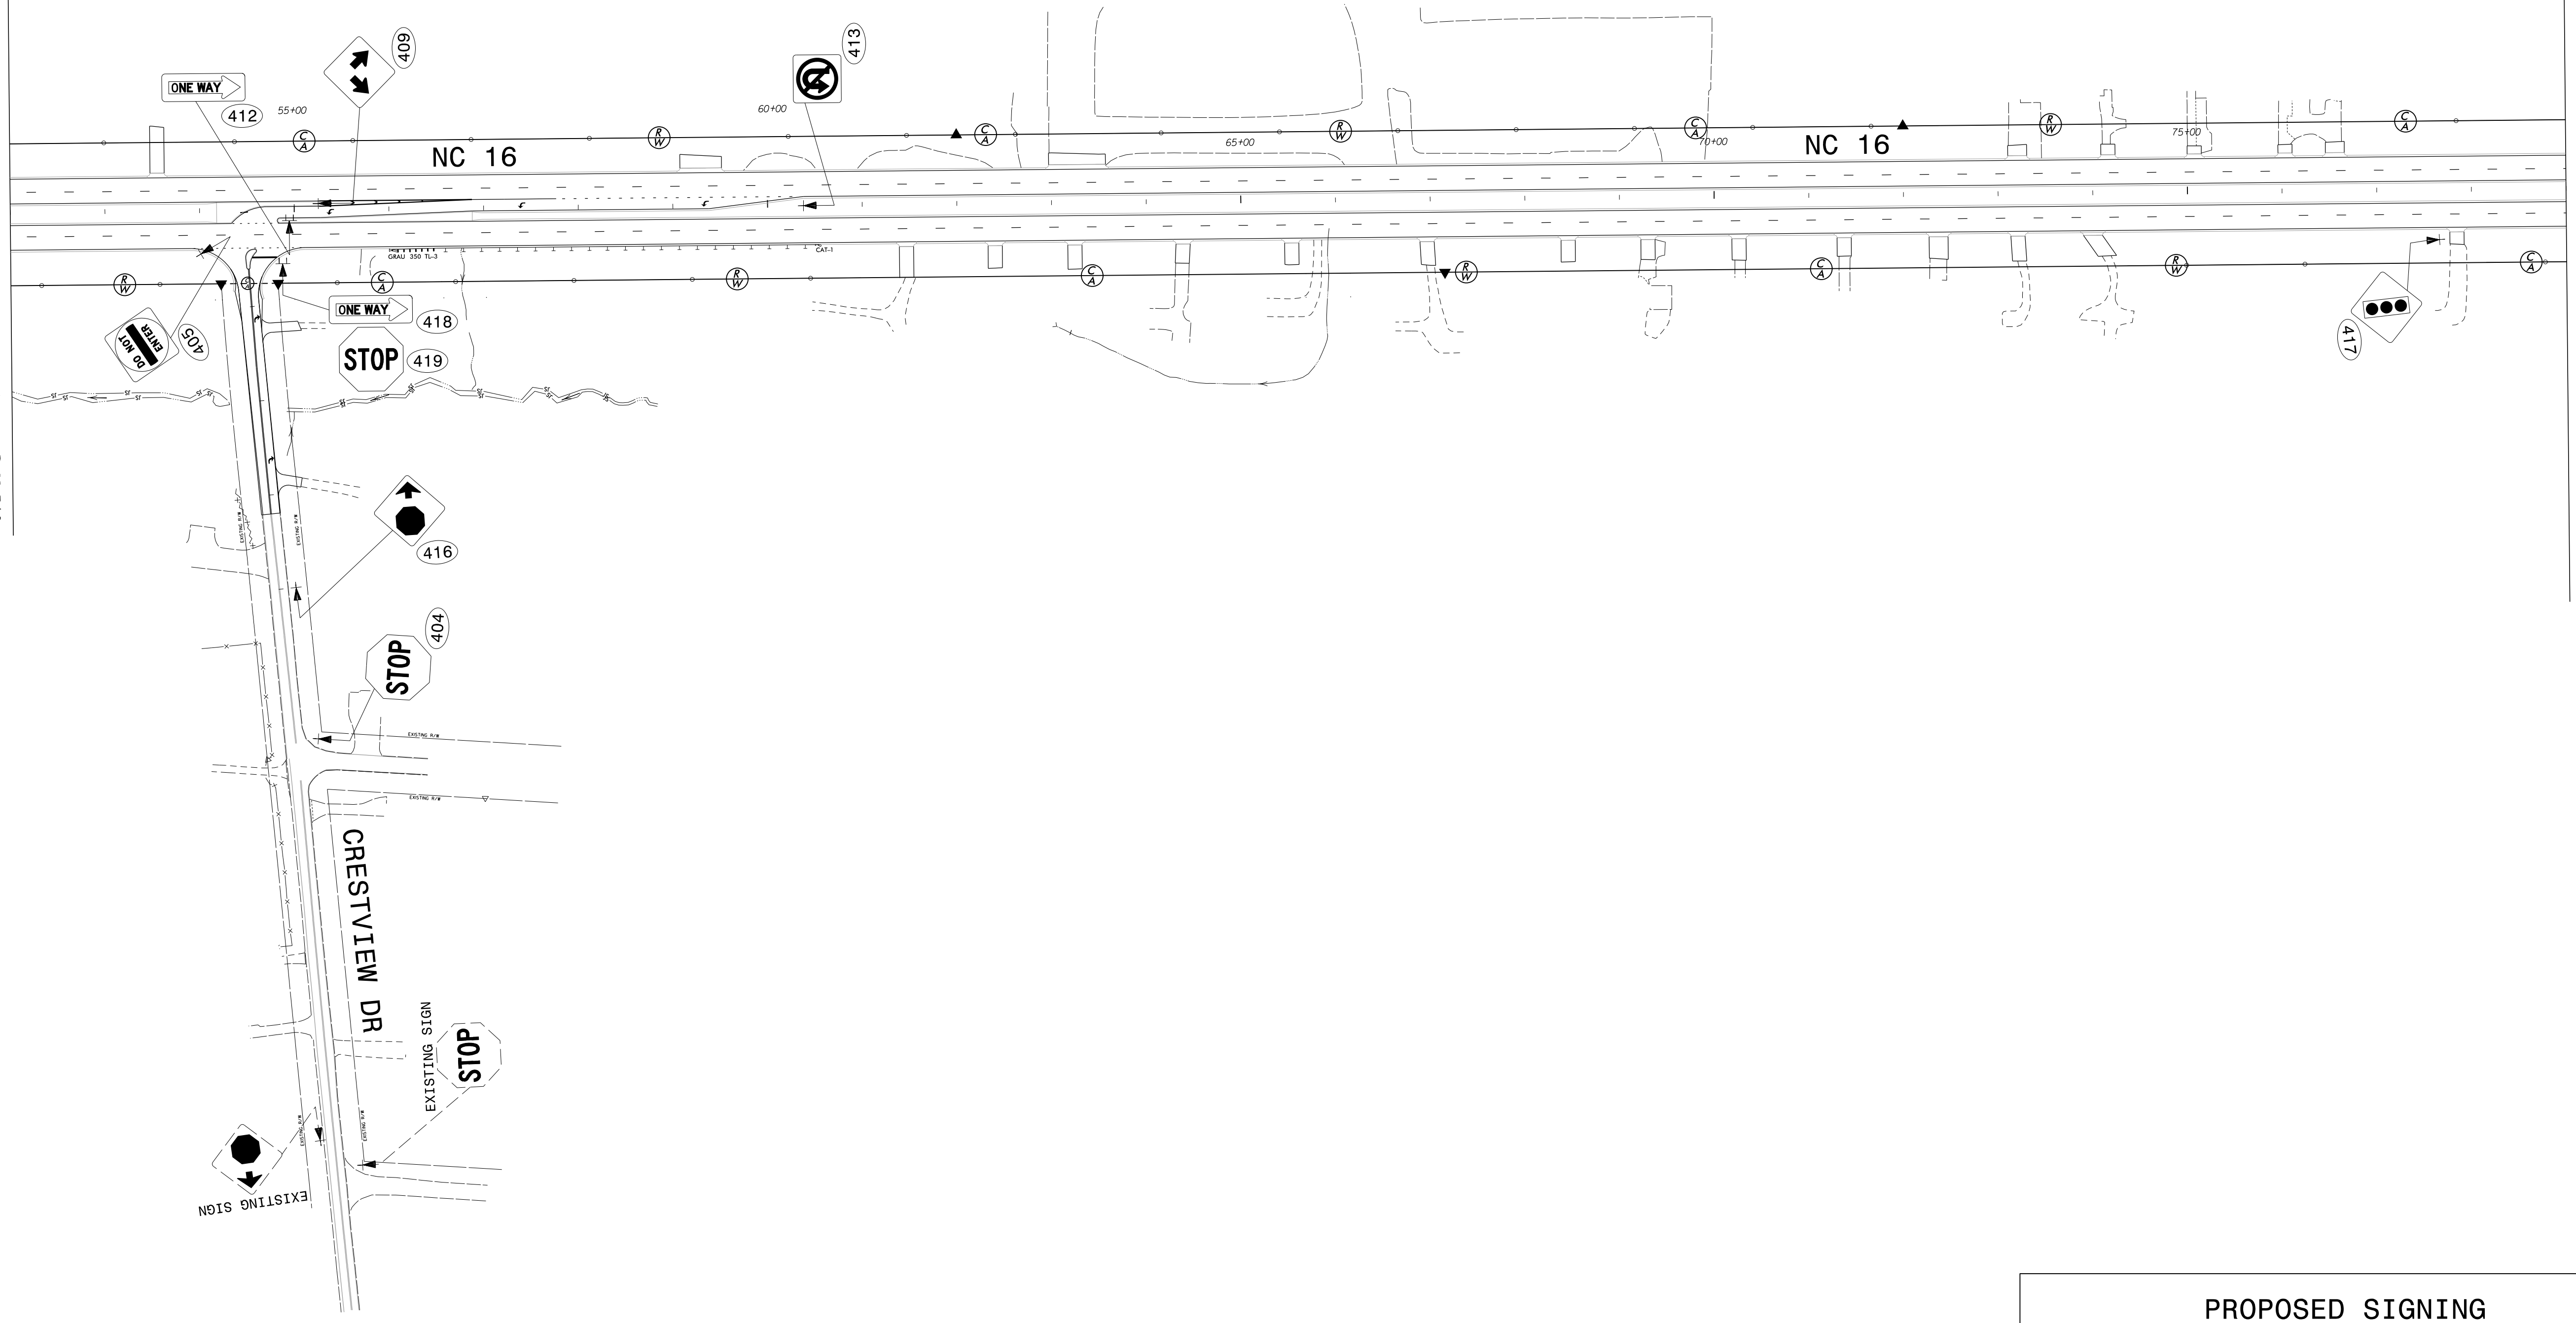


TIP NO. R-3100B	SHEET NO. SIGN-14
APPROVED: <i>Betsy L. Watson</i> <small>DocuSigned by: 35E078834F8743F...</small>	
DATE: 9/19/2016	
SEAL 	
DOCUMENT NOT CONSIDERED FINAL UNLESS ALL SIGNATURES COMPLETED	
	



MATCHLINE -L- STA 52 + 00 SEE SHEET SIGN-13



MATCHLINE -L- STA 79 + 00 SEE SHEET SIGN-15

\$\$\$\$\$SYTIME\$\$\$\$\$  
\$\$\$\$\$DDGN\$\$\$\$\$  
\$\$\$\$\$USERNAME\$\$\$\$\$

PROPOSED SIGNING  
NC 16  
-L- STA 52+00 TO 79+00