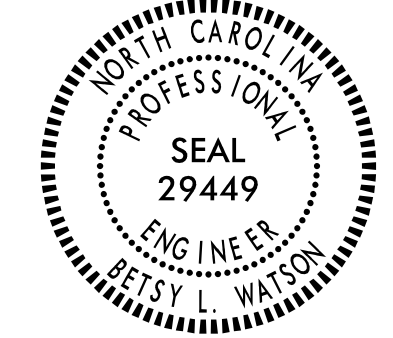

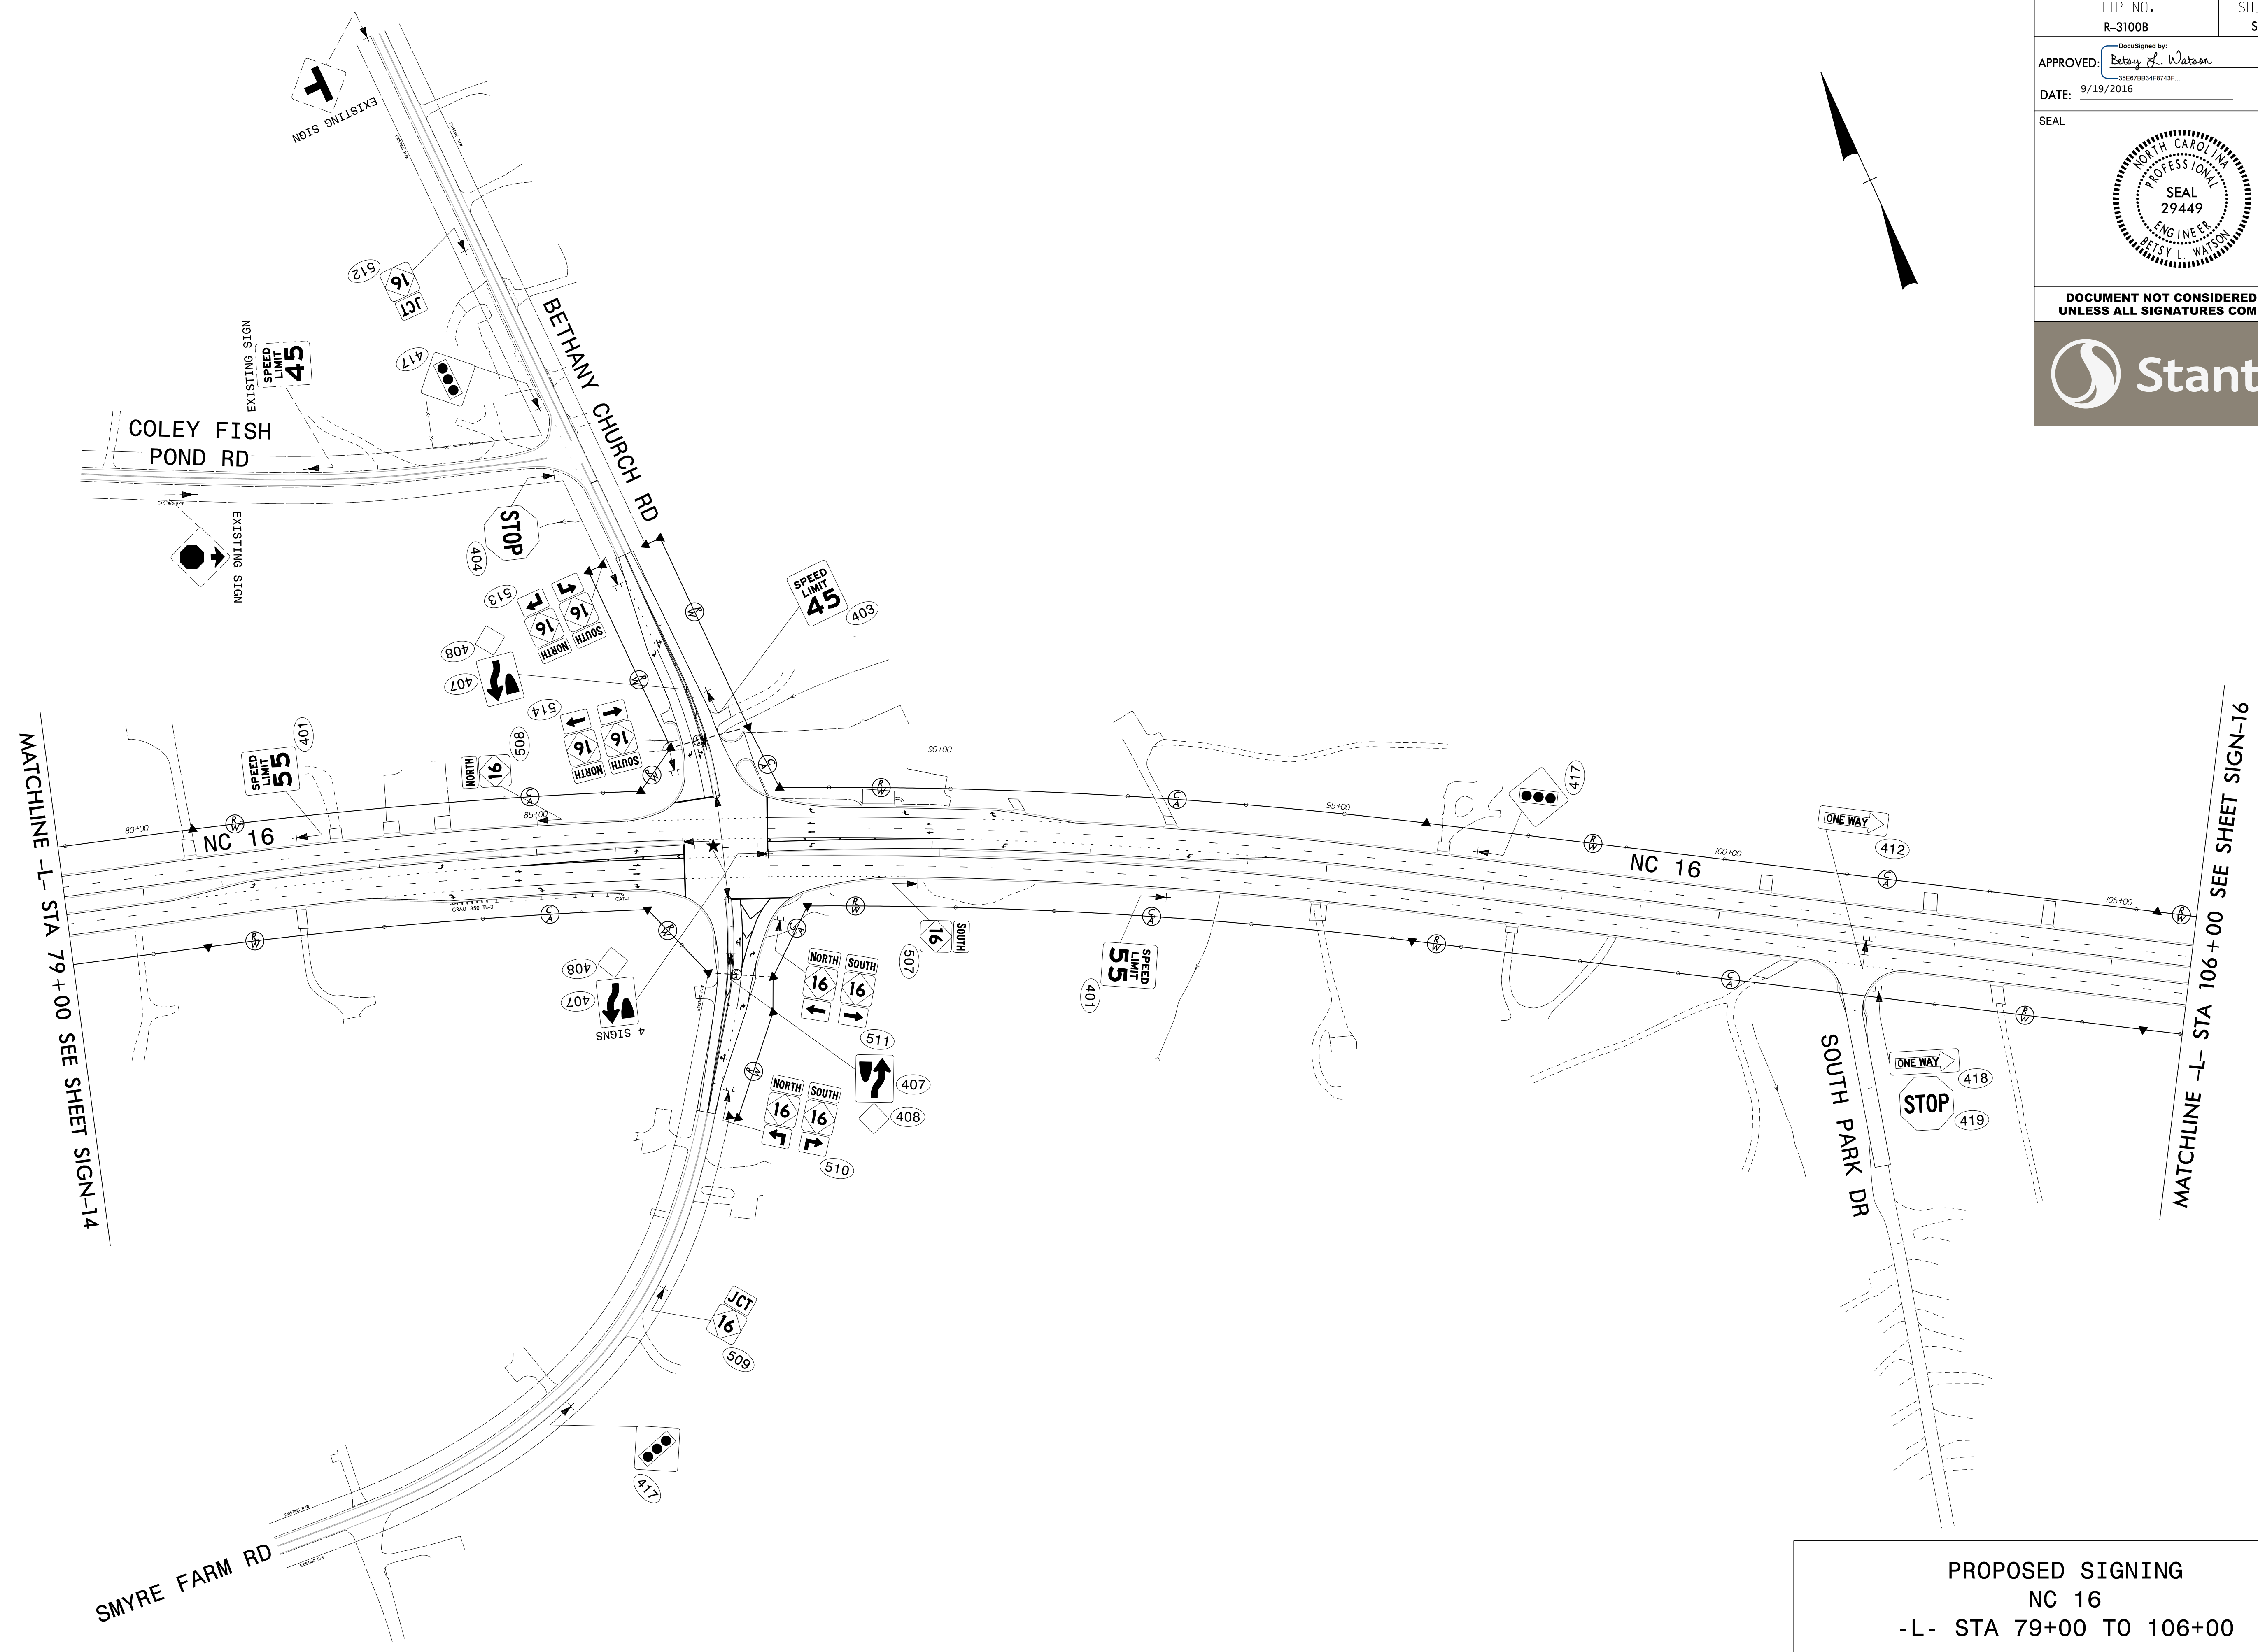
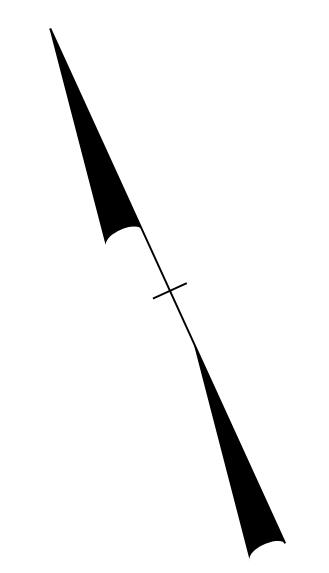


TIP NO. R-3100B	SHEET NO. SIGN-15
APPROVED: <i>Betsy L. Watson</i> <small>DocuSigned by: Betsy L. Watson 35E078834F8743F...</small>	
DATE: 9/19/2016	
SEAL	
	
<p>DOCUMENT NOT CONSIDERED FINAL UNLESS ALL SIGNATURES COMPLETED</p> 	



MATCHLINE -L- STA 79+00 SEE SHEET SIGN-14

MATCHLINE -L- STA 106+00 SEE SHEET SIGN-16

\$\$\$\$\$SYSTEMTIME\$\$\$\$\$
\$\$\$\$\$DDMMYY\$\$\$\$\$
\$\$\$\$\$DDGN\$\$\$\$\$
\$\$\$\$\$USERNAME\$\$\$\$\$

PROPOSED SIGNING
NC 16
-L- STA 79+00 TO 106+00