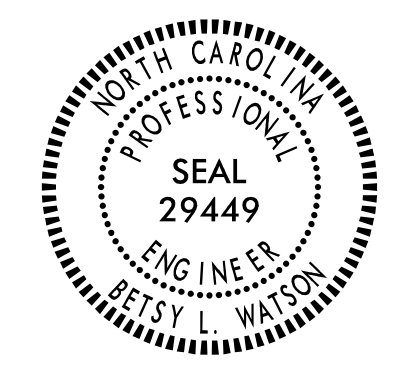

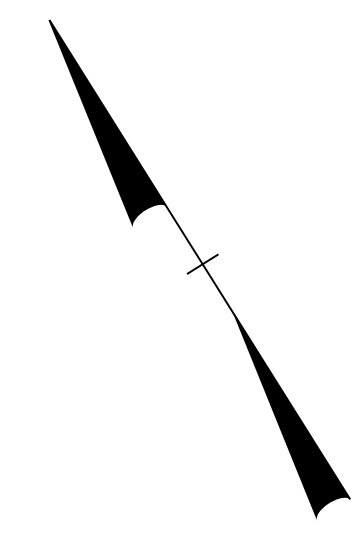
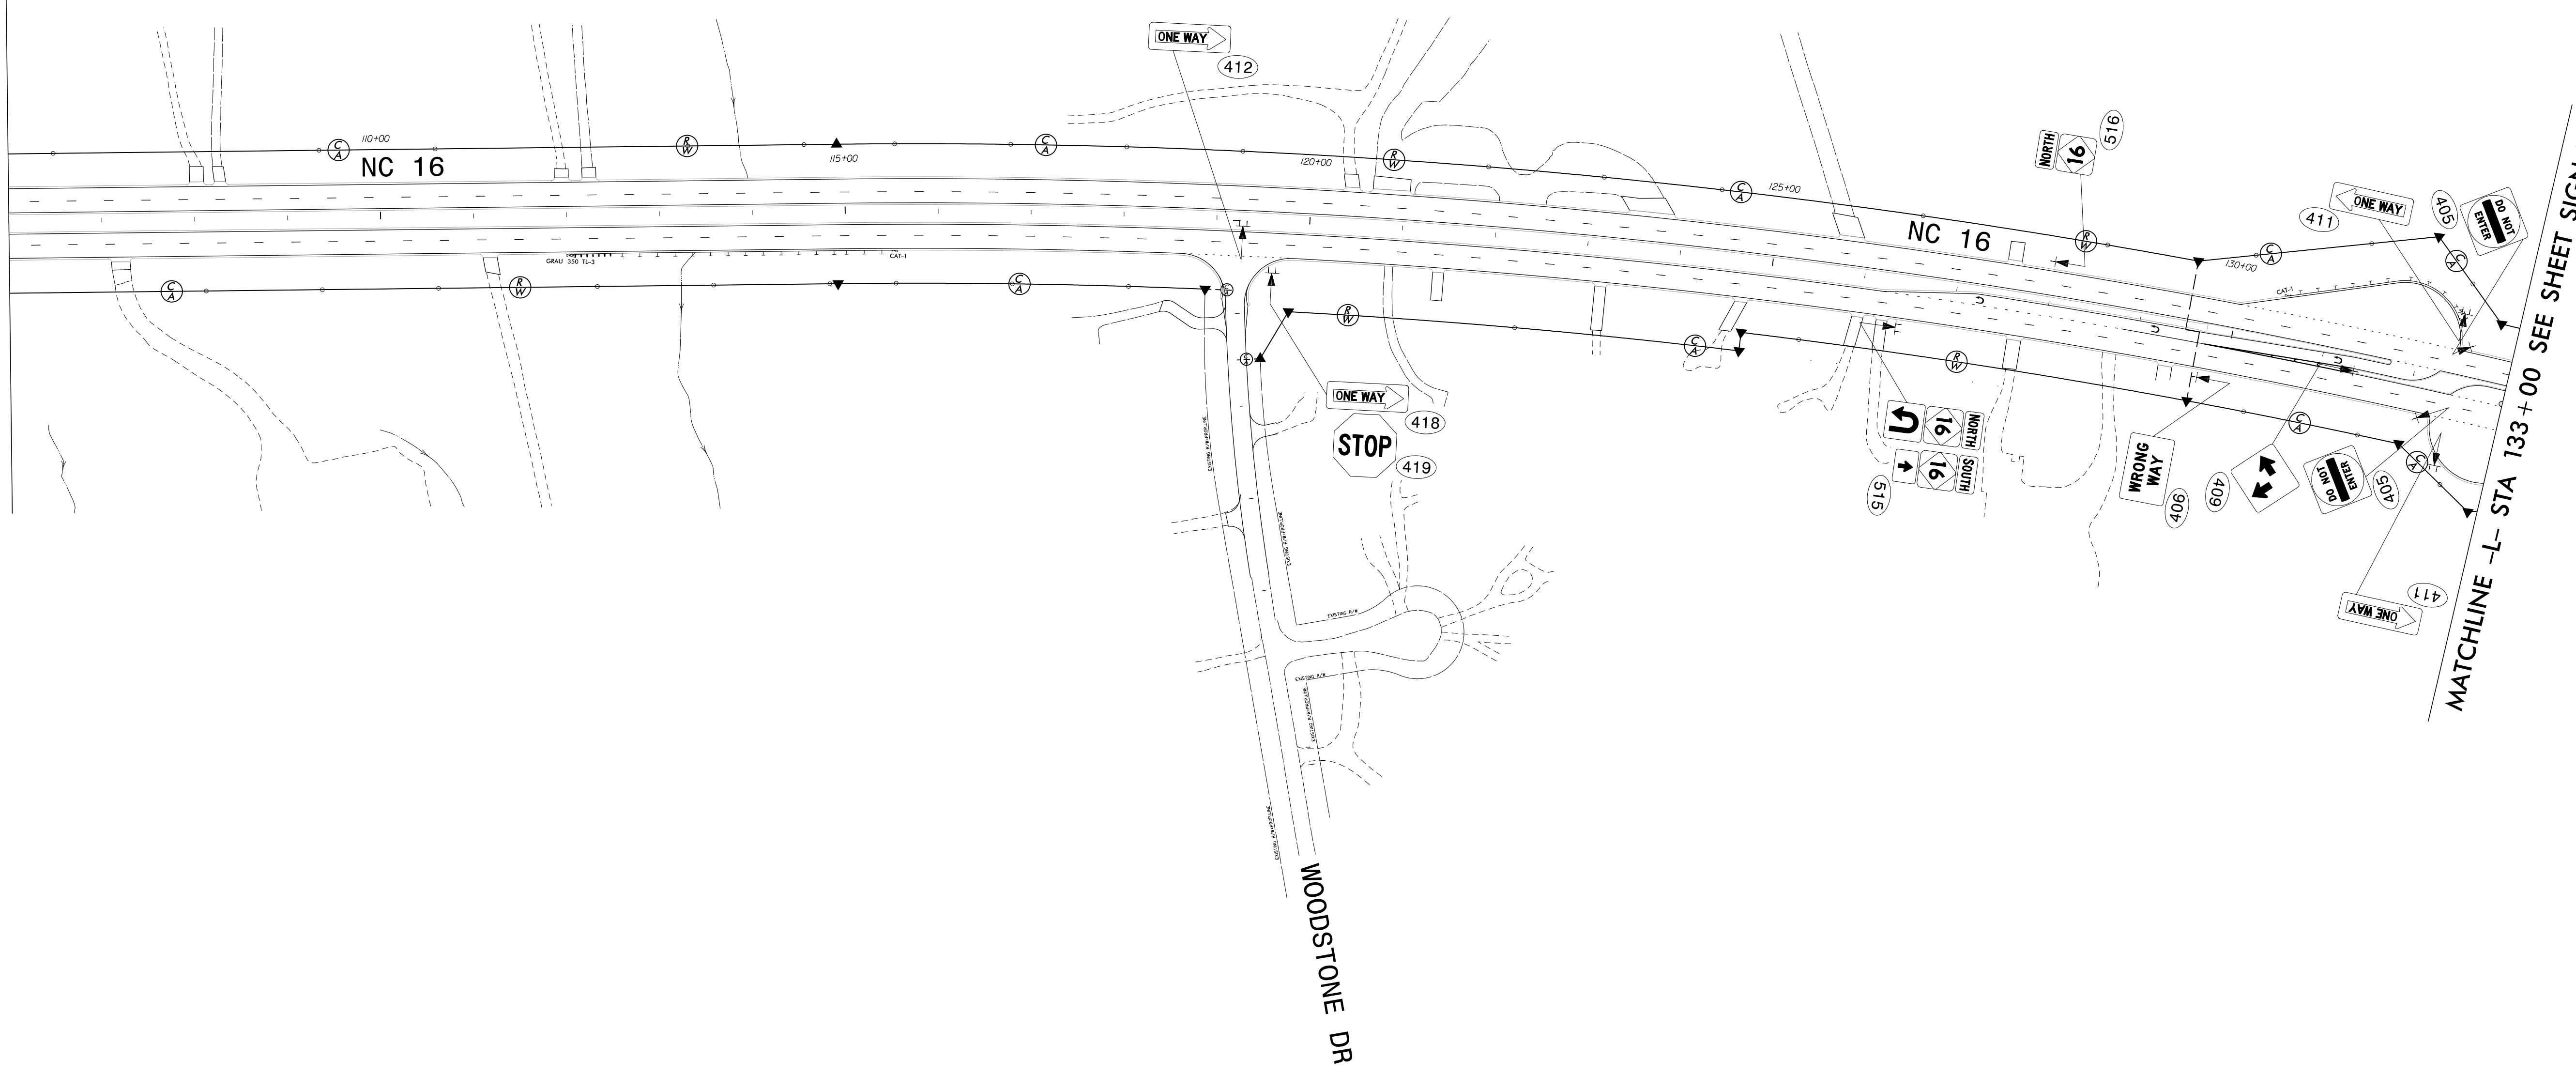


TIP NO. R-3100B	SHEET NO. SIGN-16
APPROVED: <i>Betsy L. Watson</i> DocuSigned by: Betsy L. Watson 355078534F8743E	
DATE: 9/19/2016	
SEAL	
	
DOCUMENT NOT CONSIDERED FINAL UNLESS ALL SIGNATURES COMPLETED	
	



MATCHLINE -L- STA 106 + 00 SEE SHEET SIGN-15



MATCHLINE -L- STA 133 + 00 SEE SHEET SIGN-17

\$\$\$\$\$SYTIME\$\$\$\$\$  
\$\$\$\$\$DDGN\$\$\$\$\$  
\$\$\$\$\$USERNAME\$\$\$\$\$

PROPOSED SIGNING  
NC 16  
-L- STA 106+00 TO 133+00