





TIP NO. R-3100B	SHEET NO. SIGN-17
APPROVED: <i>Betsy L. Watson</i> <small>DocuSigned by: Betsy L. Watson 35E078B34F8743F...</small>	
DATE: 9/19/2016	
SEAL	
	
DOCUMENT NOT CONSIDERED FINAL UNLESS ALL SIGNATURES COMPLETED	
	



MATCHLINE -L- STA 133 + 00 SEE SHEET SIGN-16

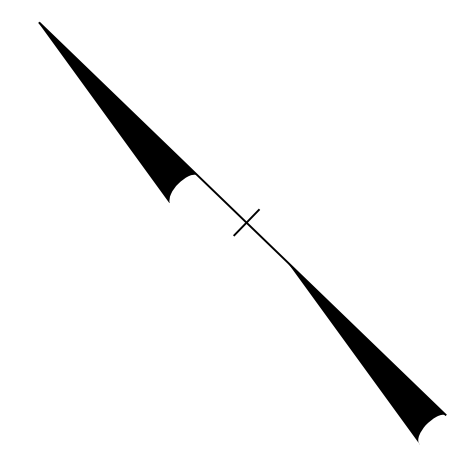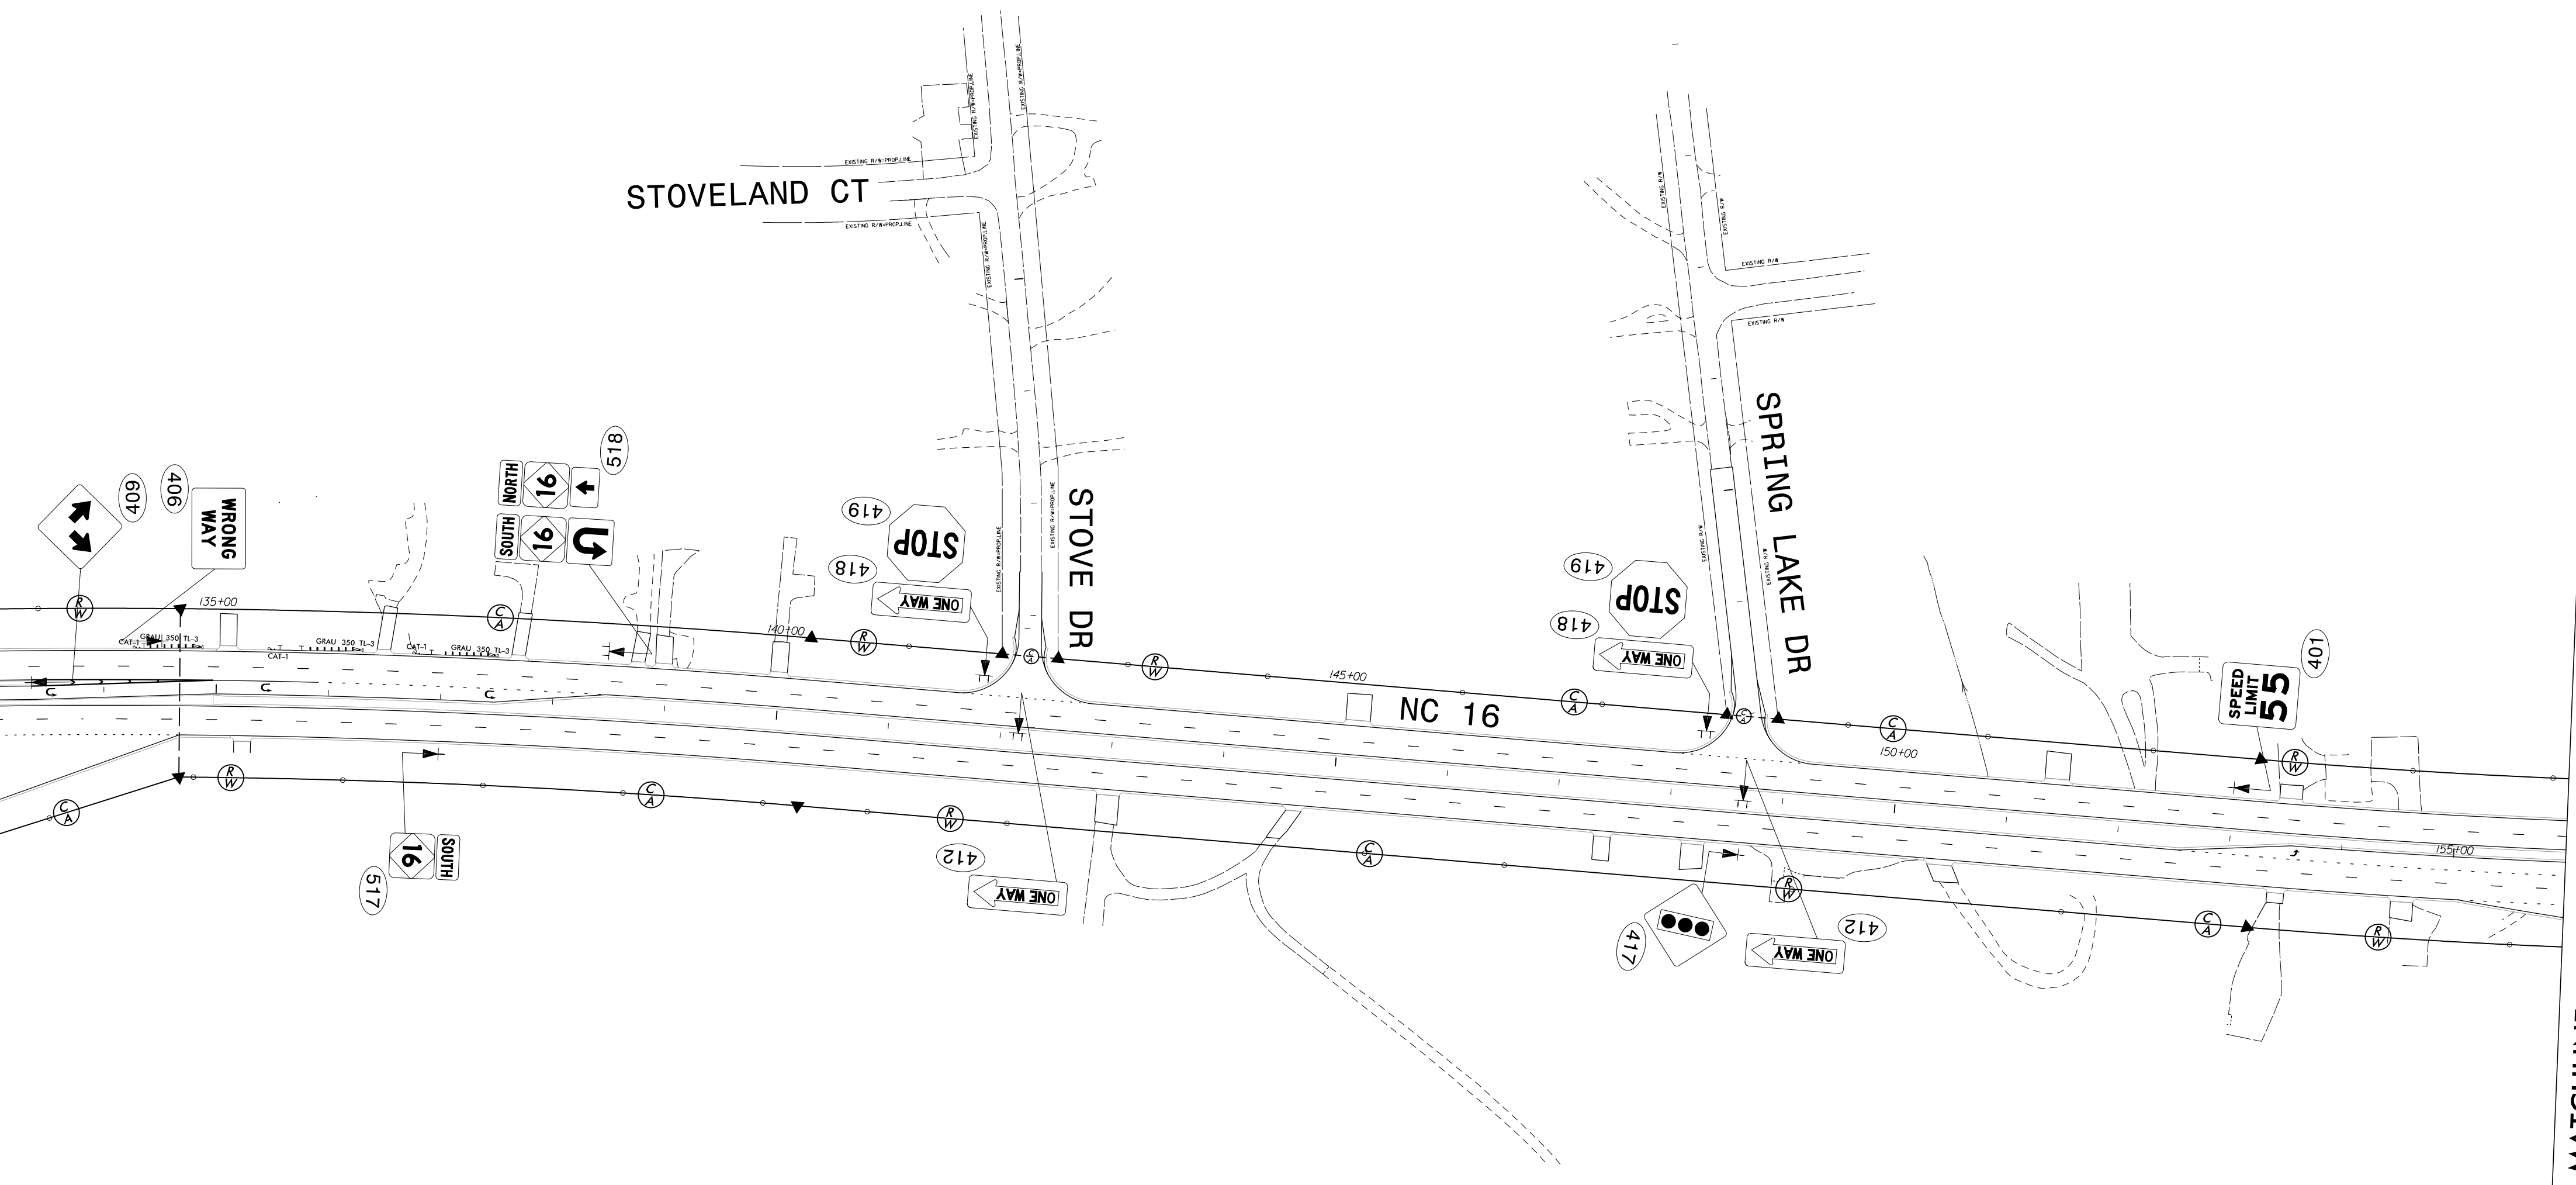

MATCHLINE -L- STA 156 + 00 SEE SHEET SIGN-18

\$\$\$\$\$SYSTEMTIME\$\$\$\$\$  
\$\$\$\$\$DGN\$\$\$\$\$  
\$\$\$\$\$USERNAME\$\$\$\$\$

PROPOSED SIGNING  
NC 16  
-L- STA 133+00 TO 156+00