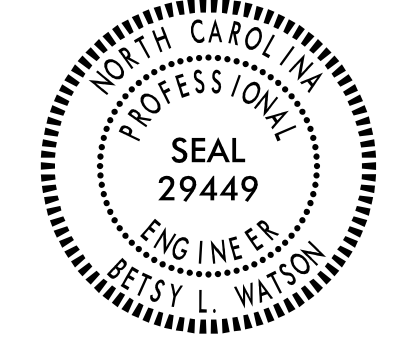

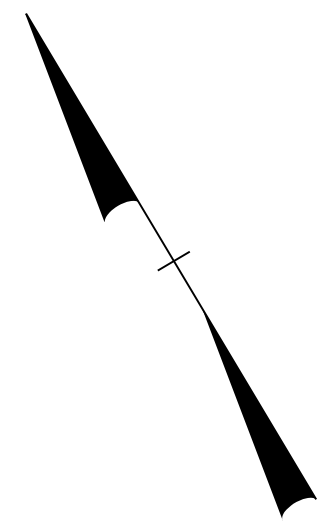
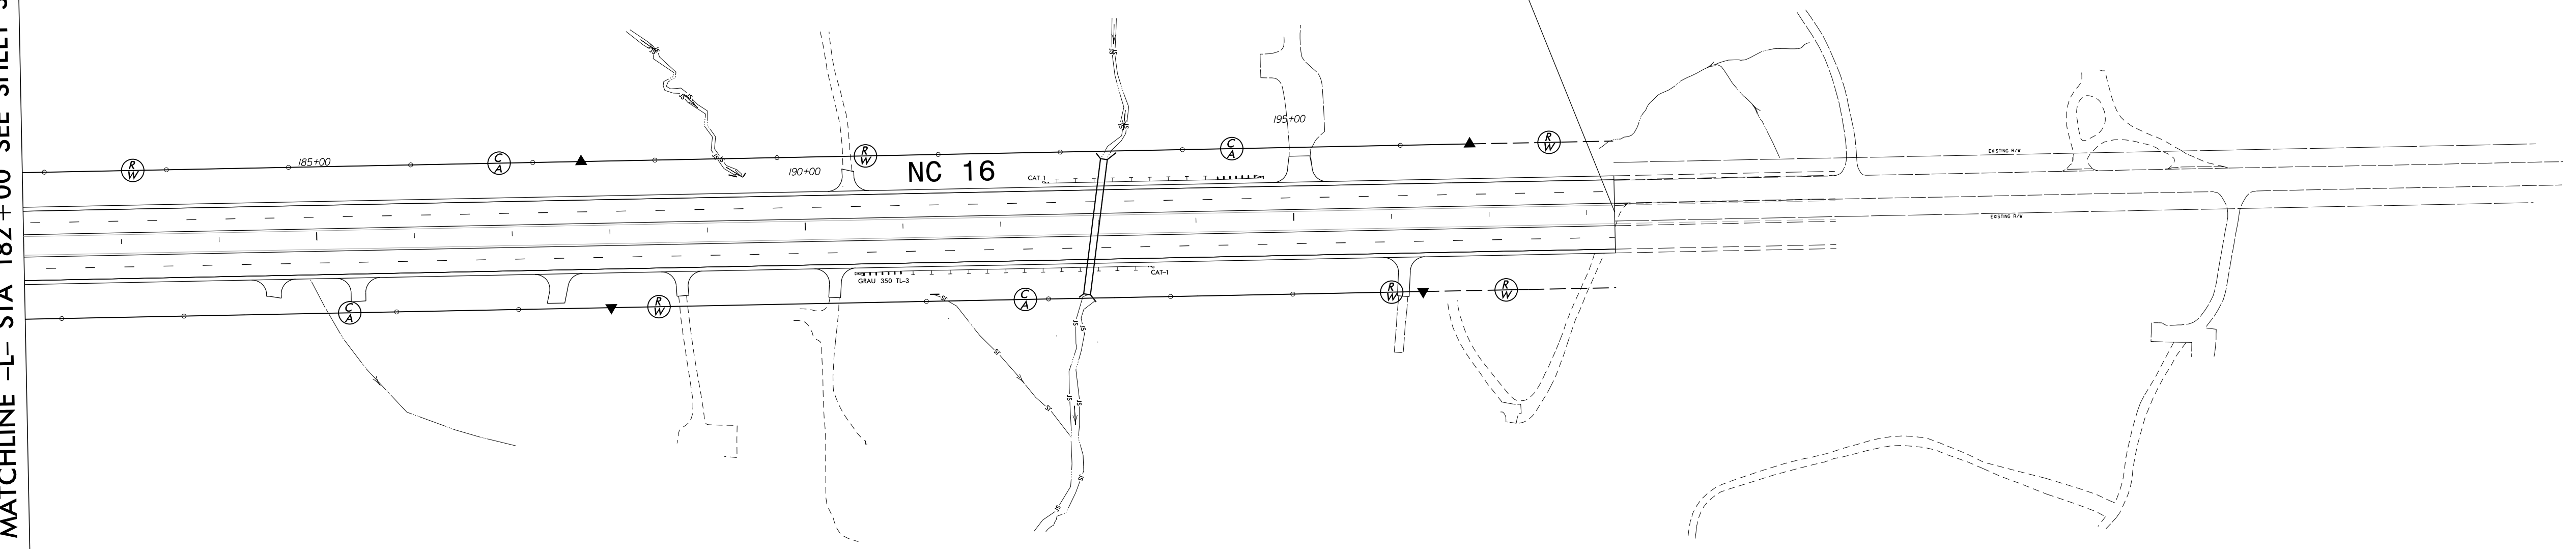


TIP NO. R-3100B	SHEET NO. SIGN-19
APPROVED: <i>Betsy L. Watson</i> <small>DocuSigned by: Betsy L. Watson 355078834F8743F</small>	
DATE: 9/19/2016	
SEAL	
	
DOCUMENT NOT CONSIDERED FINAL UNLESS ALL SIGNATURES COMPLETED	
	



END R-3100B STATE SIGNING PLAN
BEGIN R-3100A -L- STA 198+28

MATCHLINE -L- STA 182+00 SEE SHEET SIGN-18



\$\$\$\$\$SYTIME\$\$\$\$\$
 \$\$\$DDGN\$\$\$\$\$
 \$\$\$USERNAME\$\$\$\$\$

PROPOSED SIGNING
 NC 16
 -L- STA 182+00 TO 198+28+/-