

PROJECT REFERENCE NO. R-3100B	SHEET NO. UC-5
DESIGNED BY: RJM	
DRAWN BY: RAB	
CHECKED BY: DGC	
APPROVED BY:	
REVISED:	NORTH CAROLINA DEPARTMENT OF TRANSPORTATION
UTILITIES ENGINEERING SEC. PHONE: (919) 707-6690 FAX: (919) 250-4151	
UTILITY CONSTRUCTION PLANS ONLY	


DOCUMENT NOT CONSIDERED FINAL
UNTIL ALL SIGNATURES COMPLETE

NOTE:
ALL LOCATIONS WHERE PROPOSED
WATER LINE CROSSES DRAINAGE
SYSTEMS SHALL PROVIDE
MINIMUM OF 24" VERTICAL CLEARANCE

UTILITY CONSTRUCTION

Prepared by

McGill
ASSOCIATES
ENGINEERING · PLANNING · FINANCE
1240 19th STREET, LANE NW HICKORY, NC 28601 PH. (828) 328-2024 FIRM LICENSE # C-0459

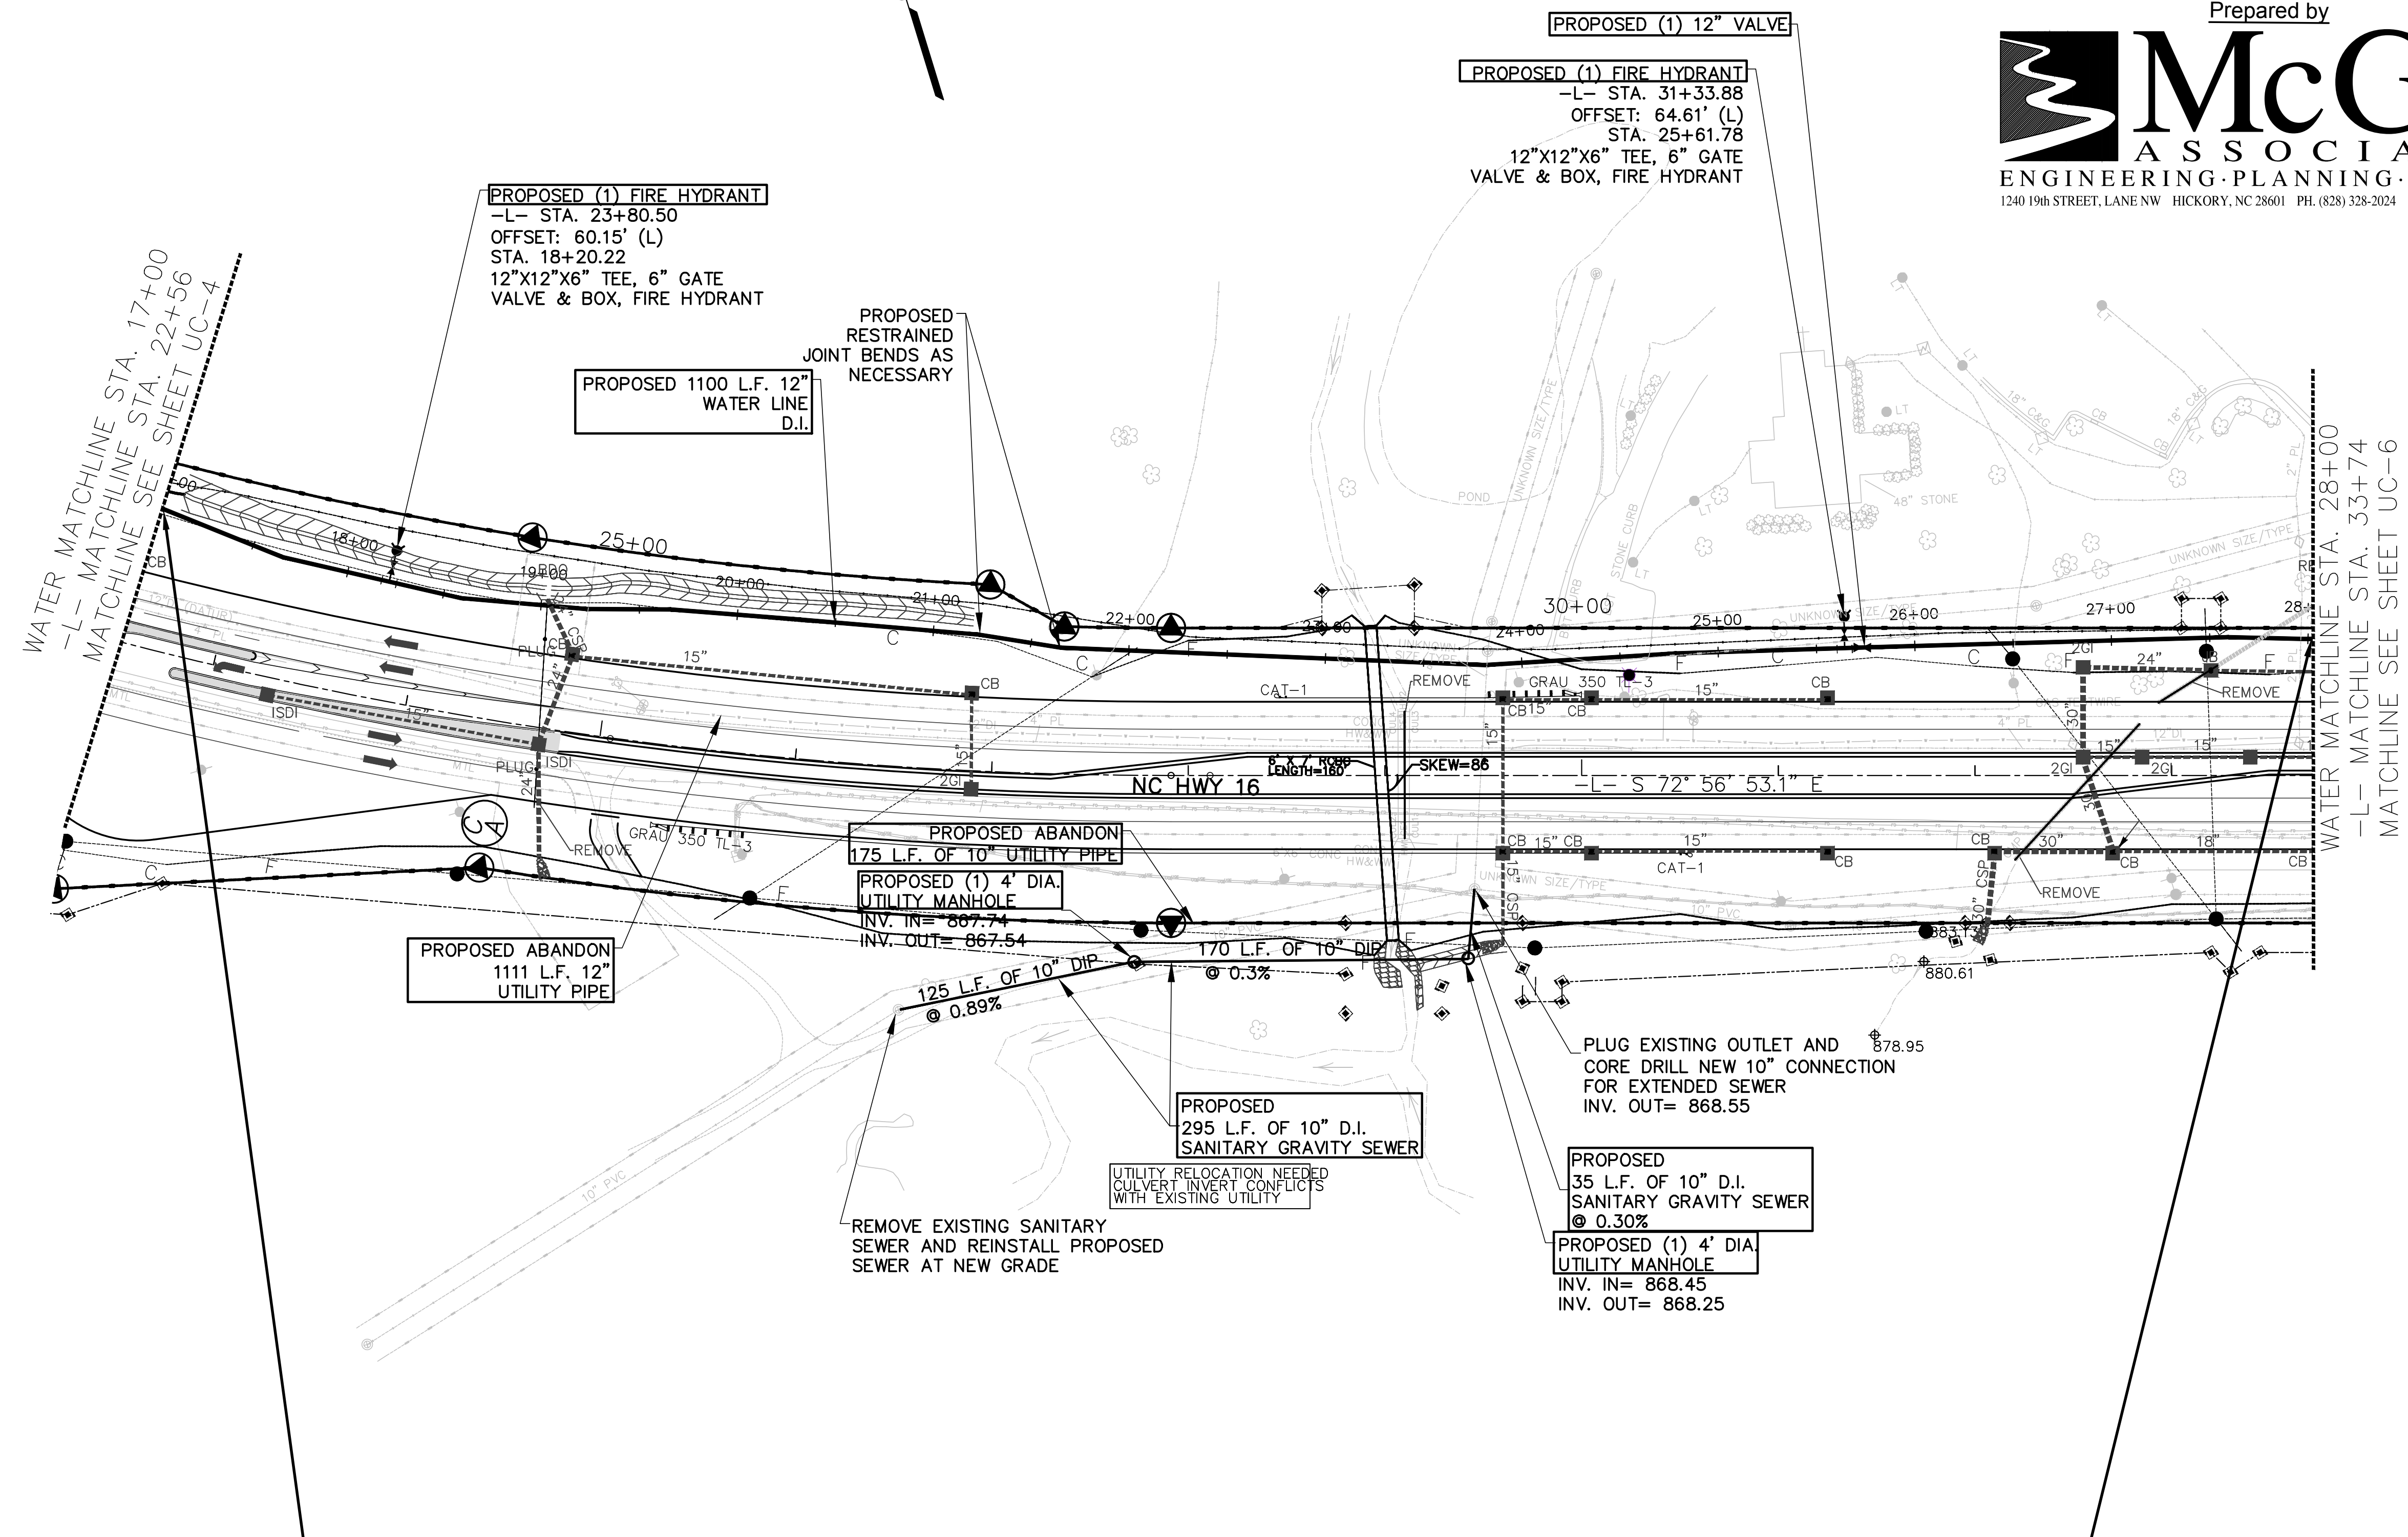

WATER MATCHLINE STA. 17+00
-L- MATCHLINE STA. 22+56
MATCHLINE SEE SHEET UC-4

WATER MATCHLINE STA. 28+00
-L- MATCHLINE STA. 33+74
MATCHLINE SEE SHEET UC-6

PAY ITEMS ON UC-5

- PROPOSED 1100 L.F. OF 12" WATER LINE
- PROPOSED ABANDON 1111 L.F. OF 12" UTILITY PIPE
- PROPOSED (1) 12" VALVE
- PROPOSED (2) FIRE HYDRANTS
- PROPOSED (2) 4' DIA. UTILITY MANHOLE
- PROPOSED 330 L.F. 10" SANITARY GRAVITY SEWER
- PROPOSED ABANDON 175 L.F. 10" UTILITY PIPE

SYSTEMS
PLANS
AND
DETAILS