


6/23/16

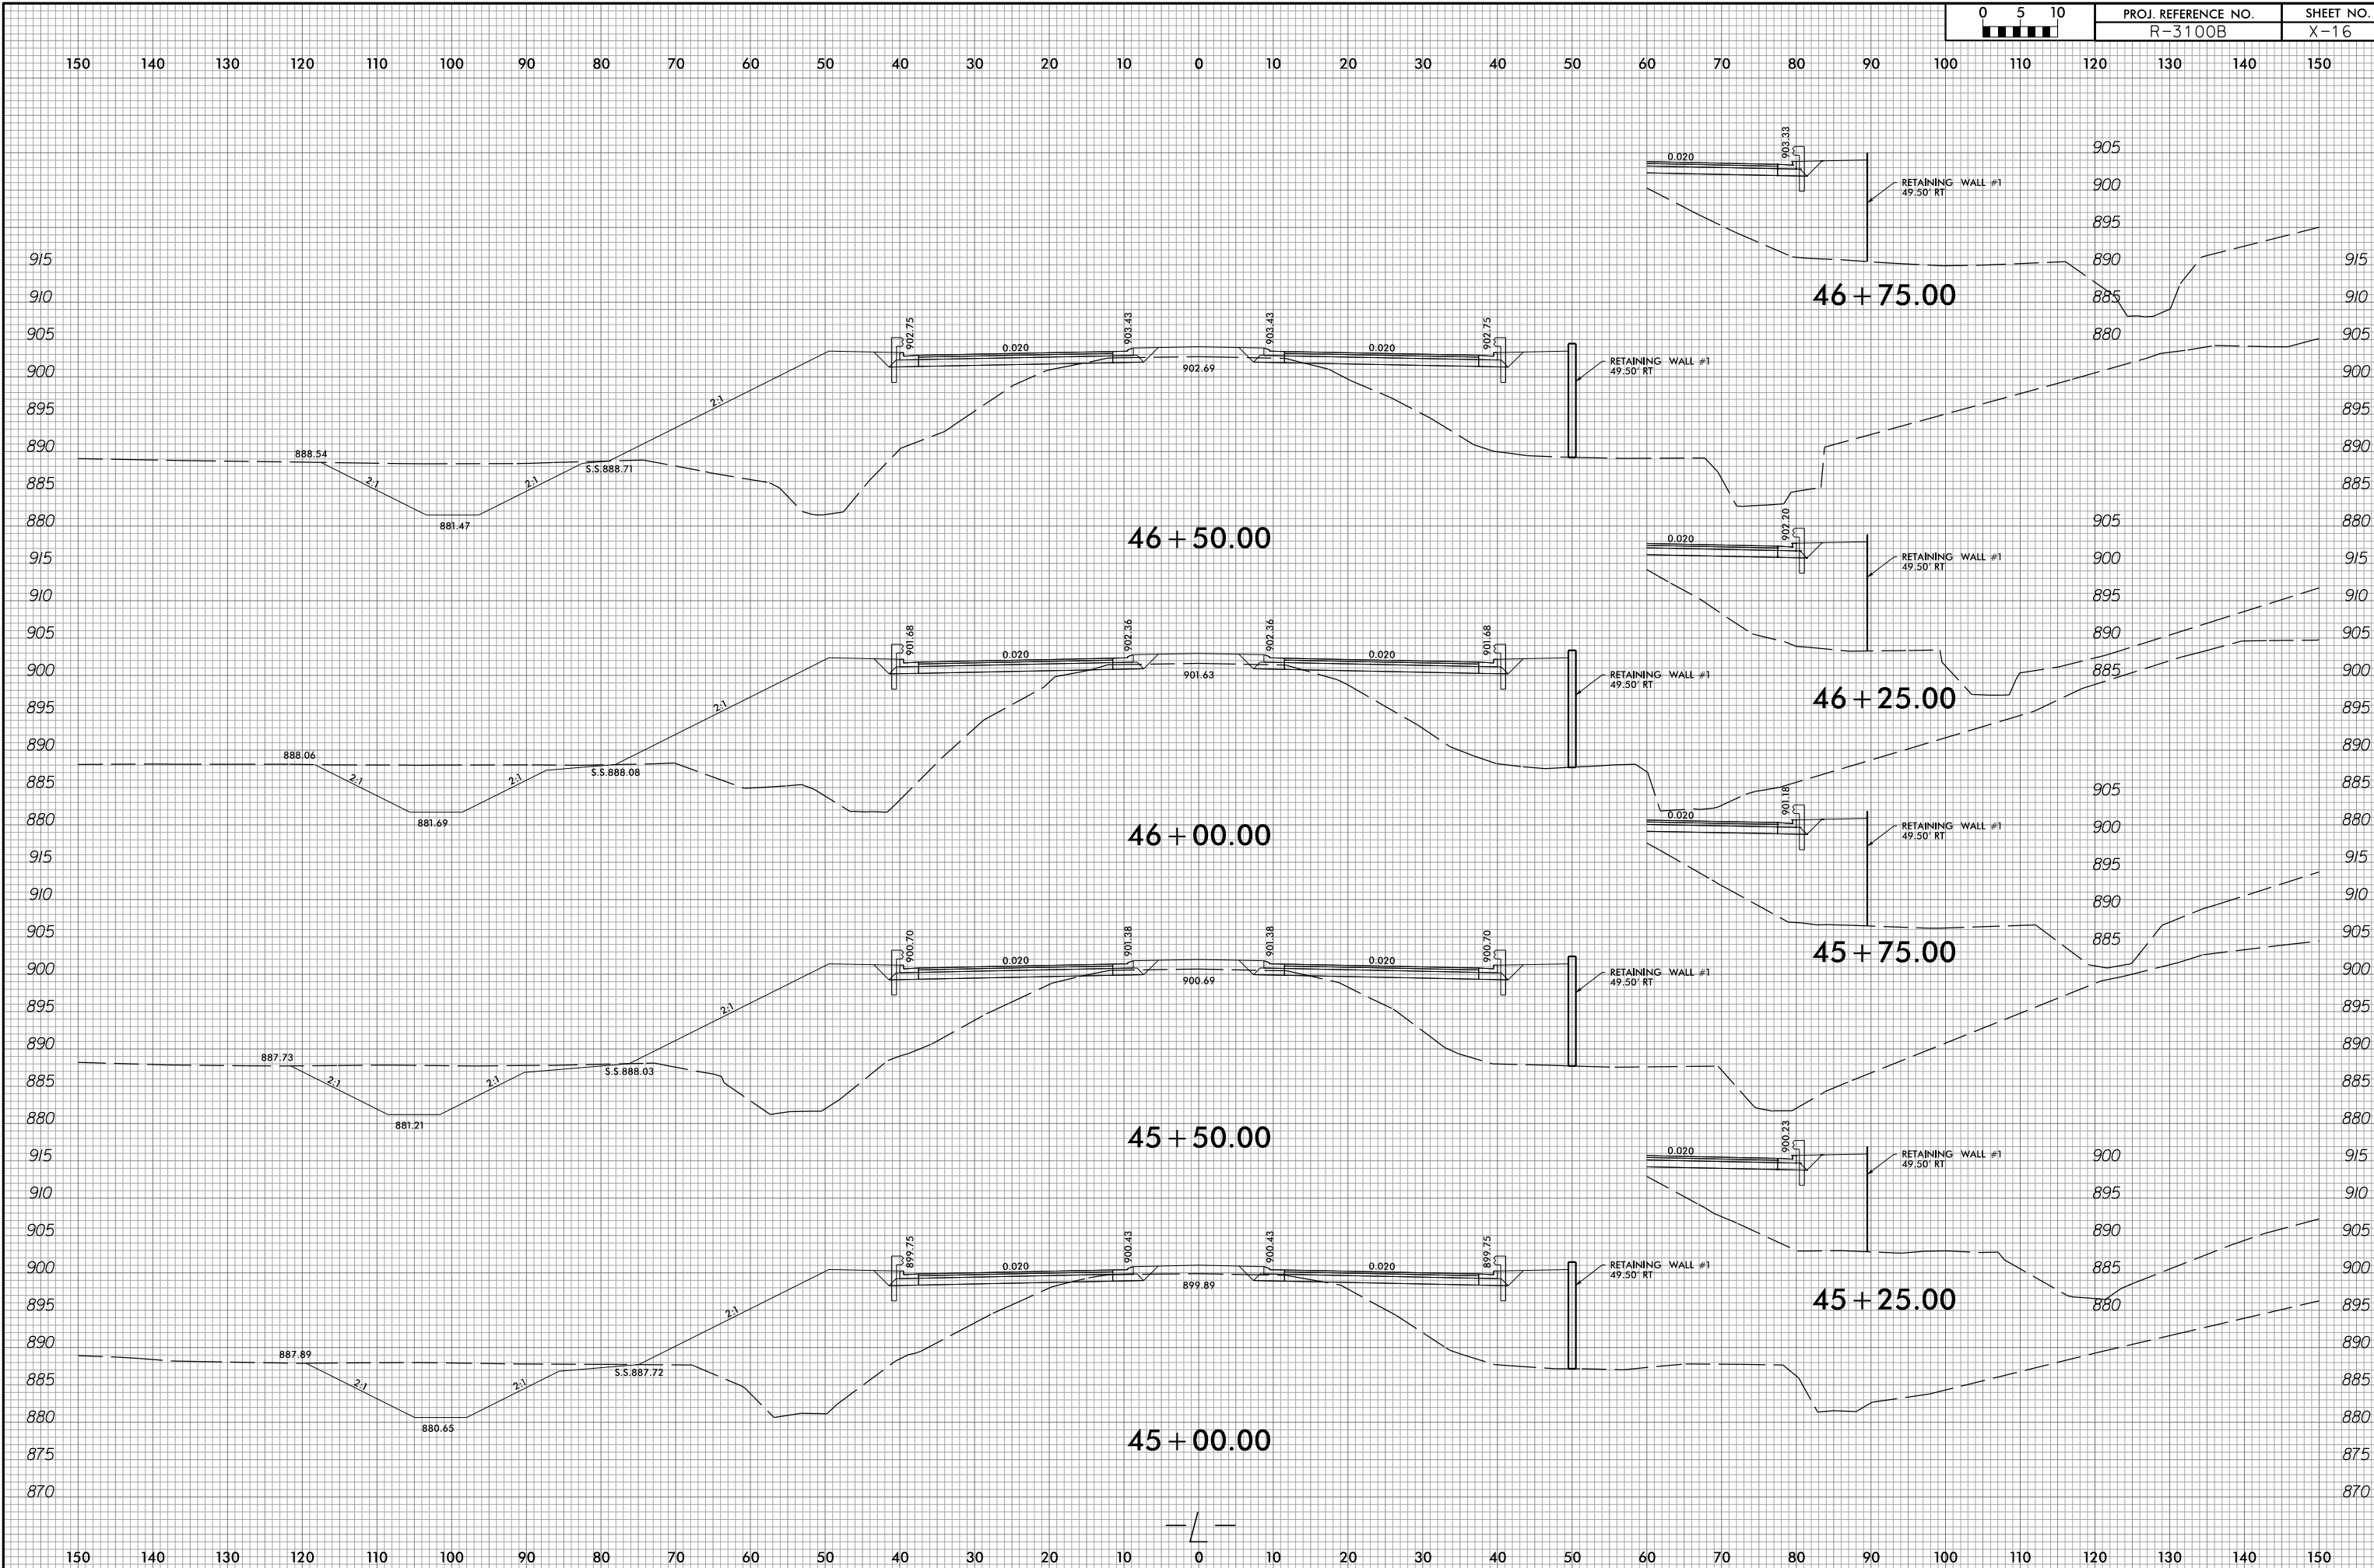

3/20/2017
R:\Roadway\XPL\AR3100B_Rdy_xp1.dgn
scheel