




173 + 00.00

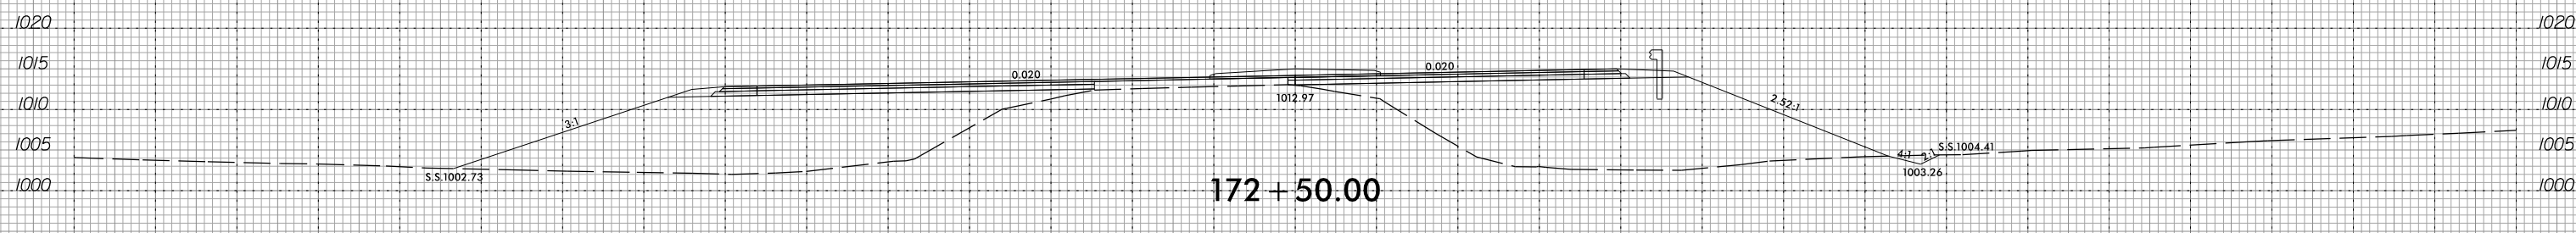


172 + 50.00

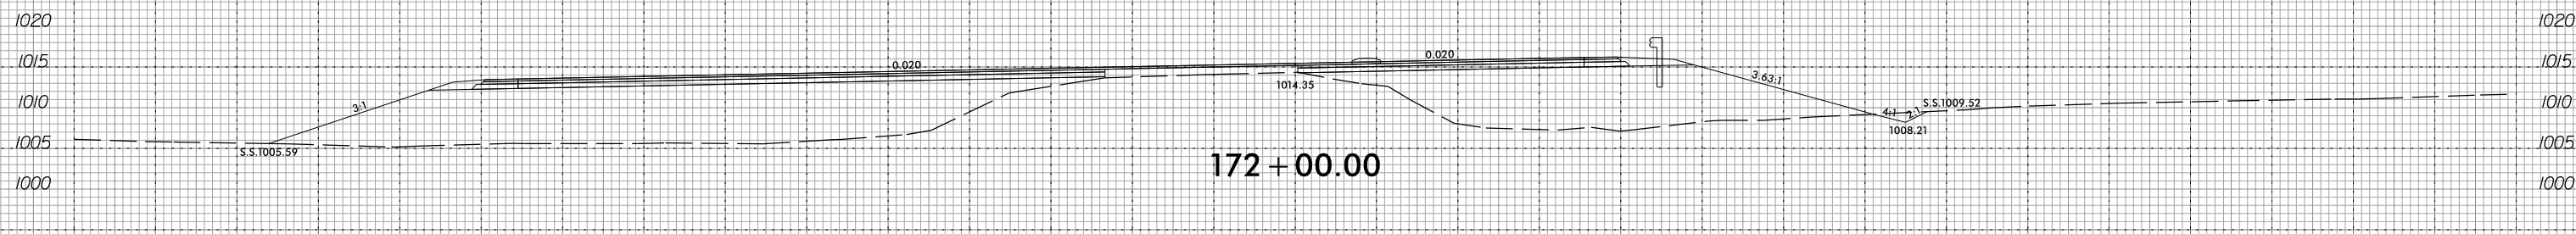


172 + 00.00

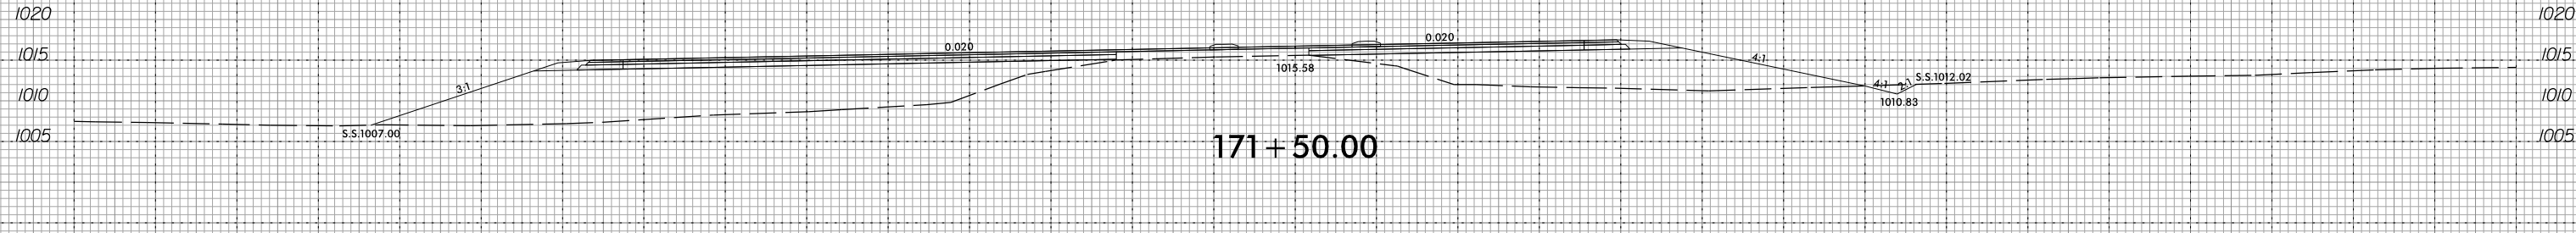

171 + 50.00

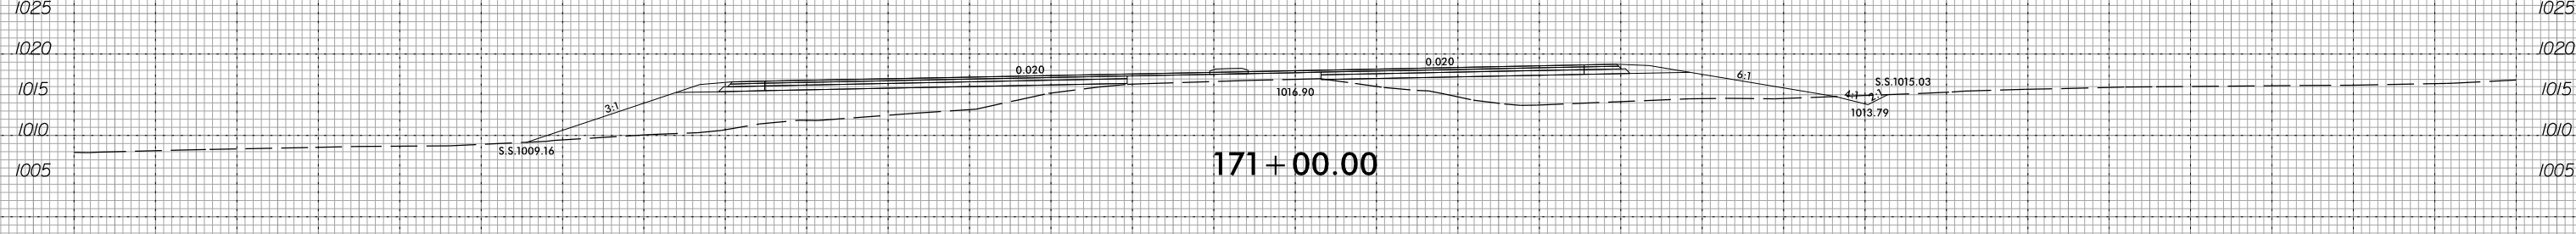

171 + 00.00

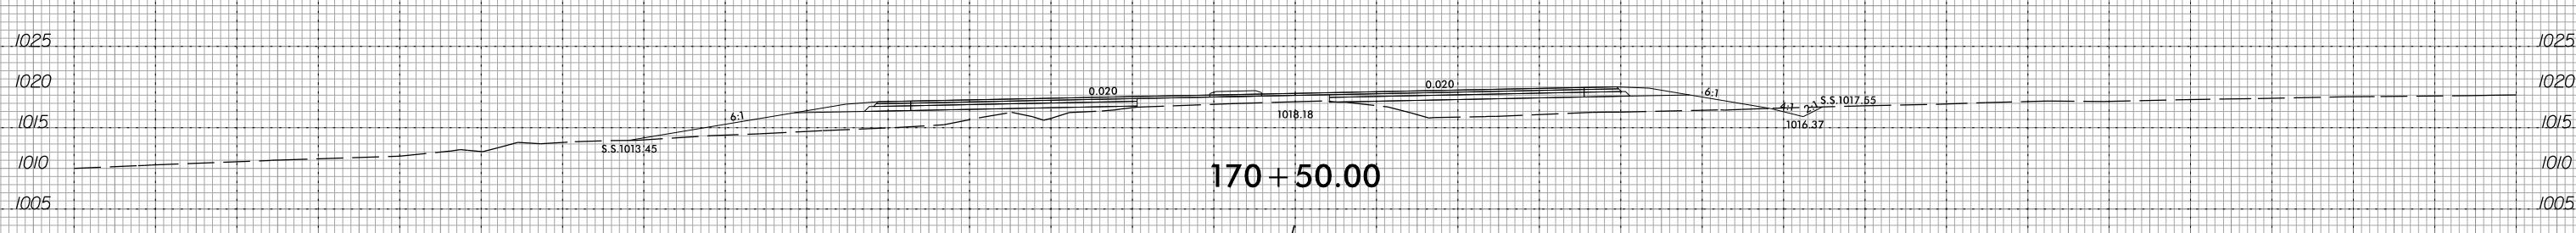

170 + 50.00