
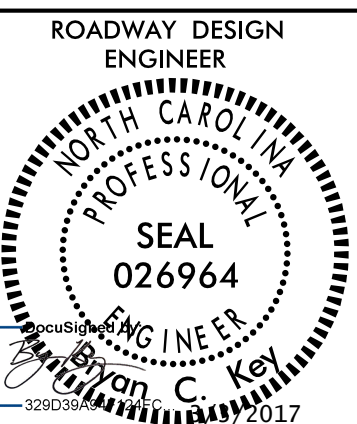
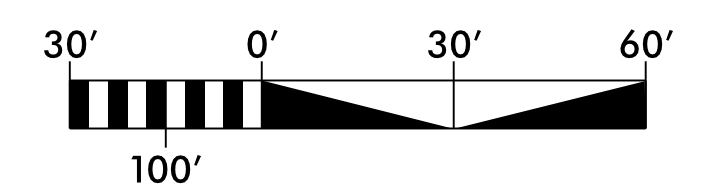


PROJECT REFERENCE NO. I-5000	SHEET NO. 2B-2
R/W SHEET NO.	
ROADWAY DESIGN ENGINEER	
	
DOCUMENT NOT CONSIDERED FINAL UNLESS ALL SIGNATURES COMPLETED	

5/14/99

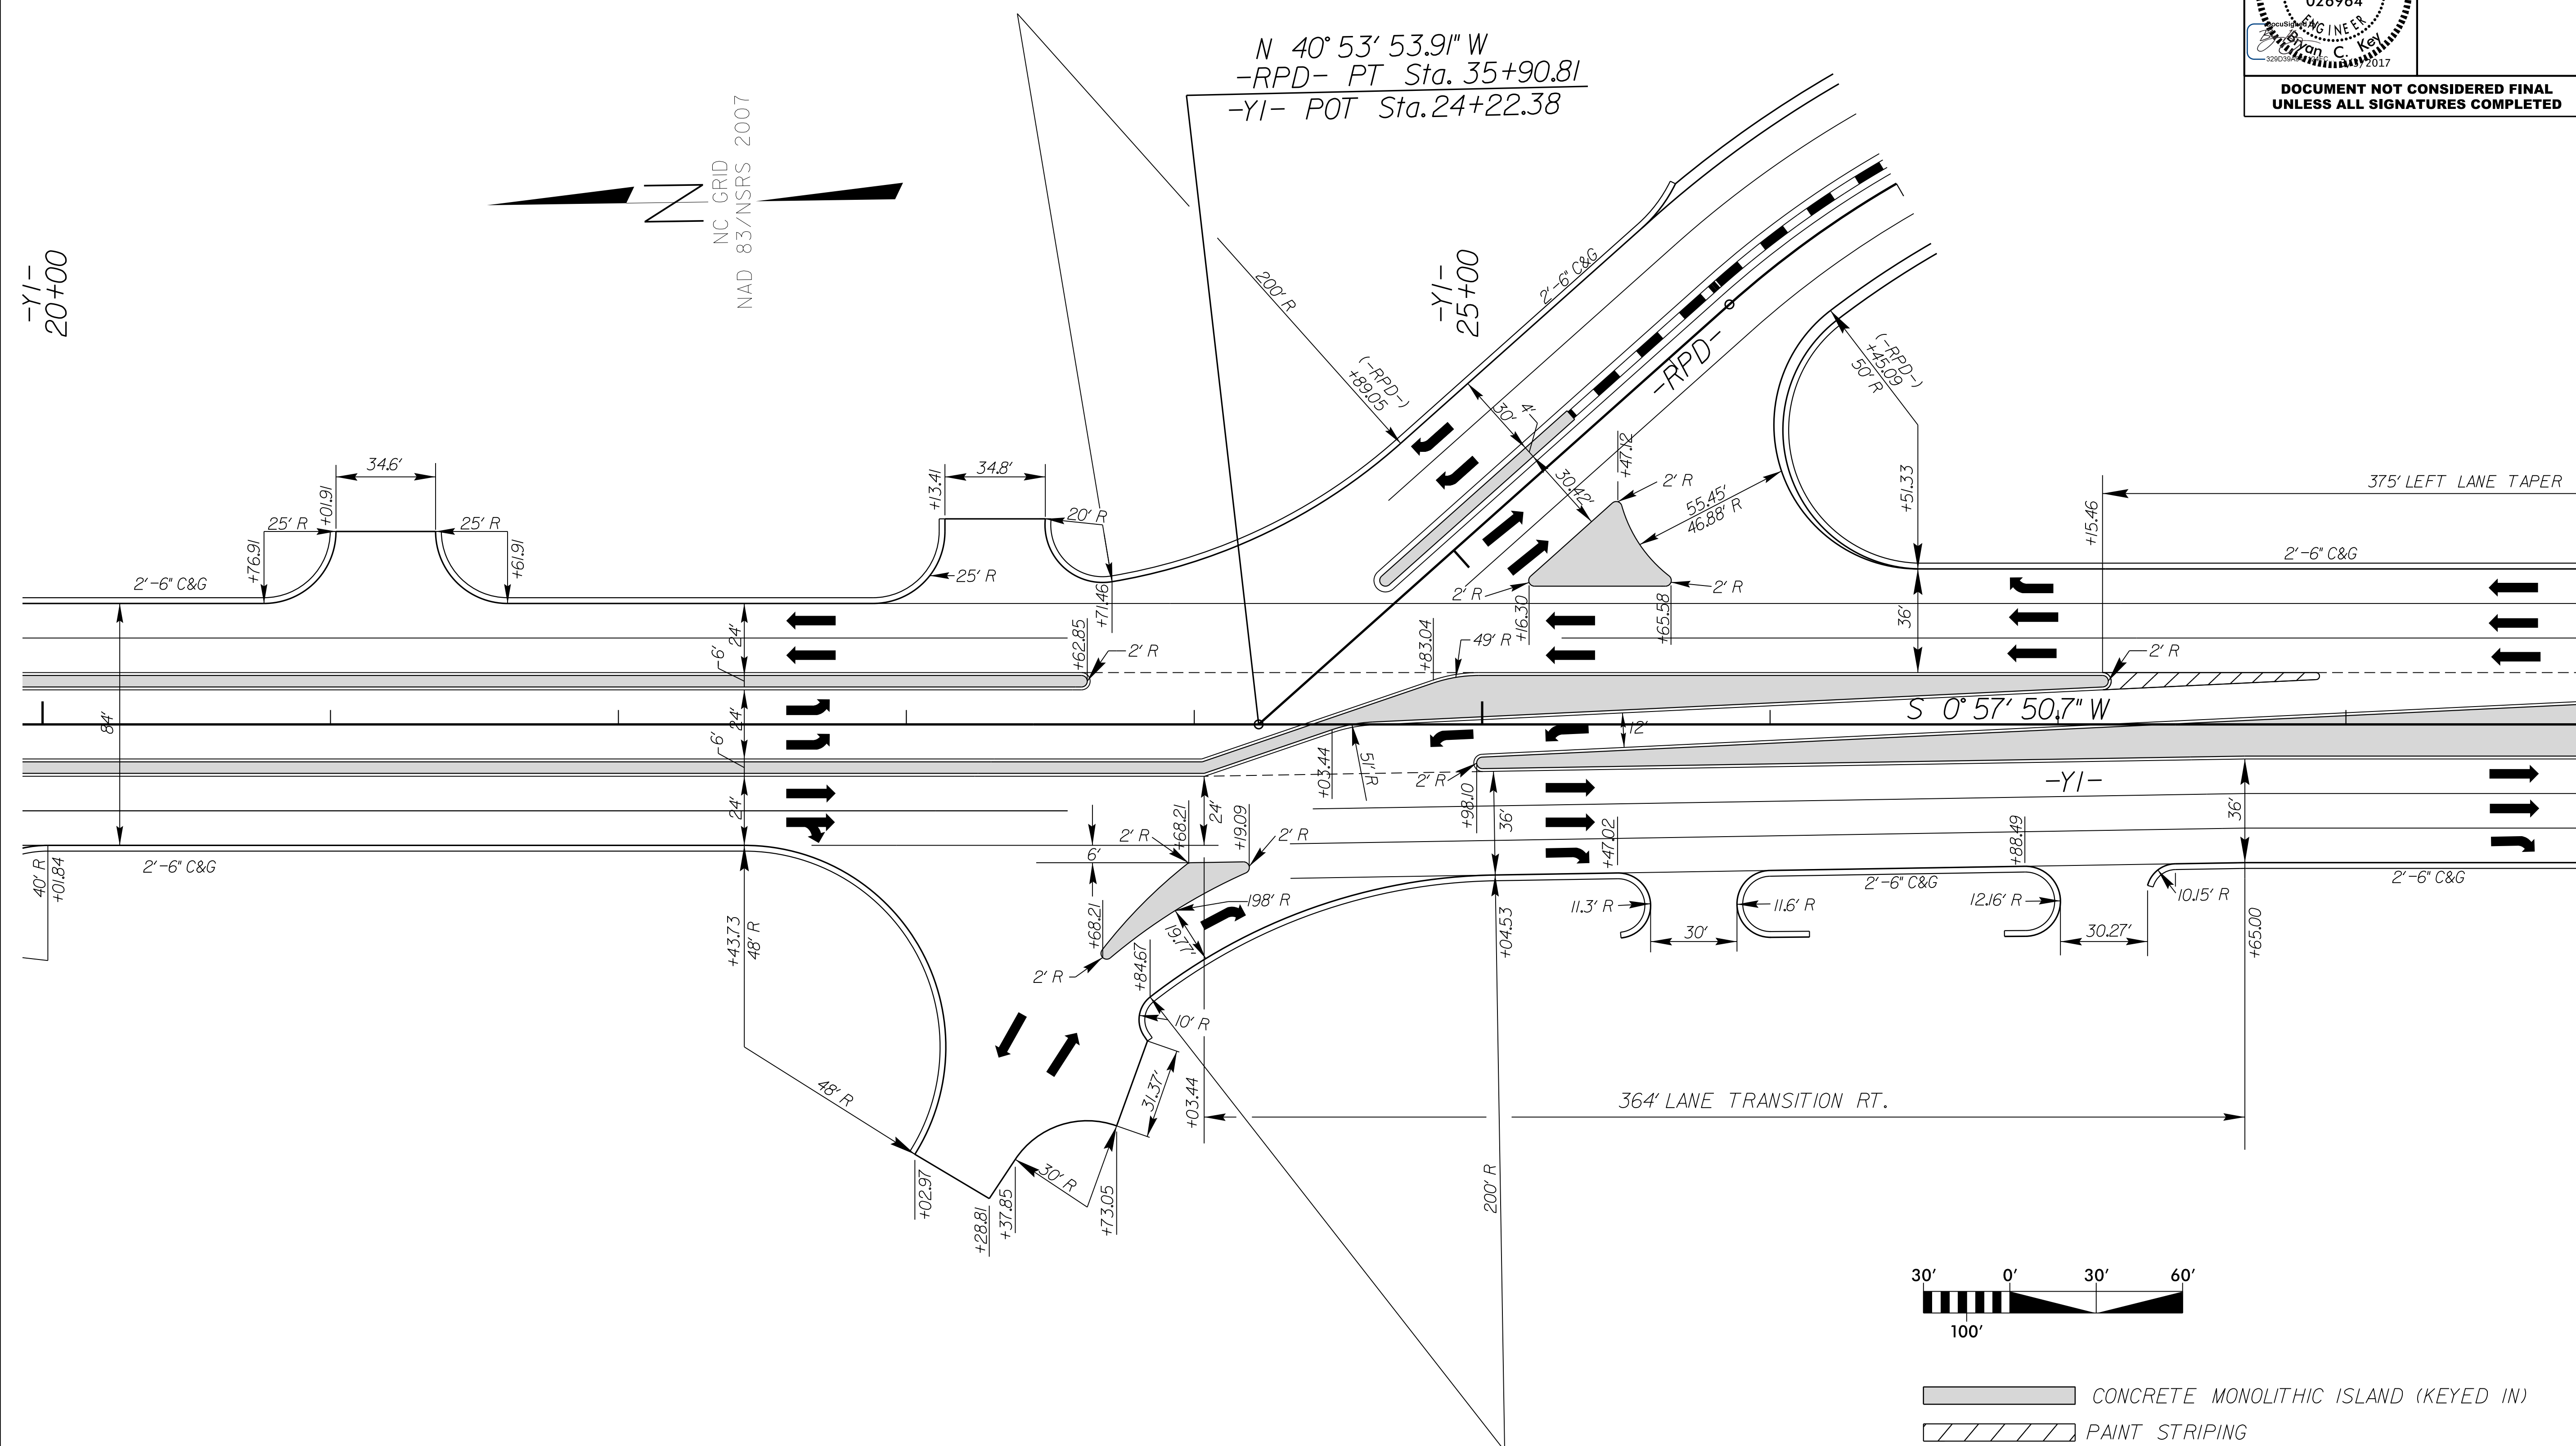

-  CONCRETE MONOLITHIC ISLAND (KEYED IN)
-  PAINT STRIPING
-  MEDIAN BARRIER

30-JAN-2017 08:29
 R:\SSA\PROJECTS\I-5000\RDY.de\01_2B-2.dgn
 30-JAN-2017 08:29
 R:\SSA\PROJECTS\I-5000\RDY.de\01_2B-2.dgn