


8/17/99

14-FEB-2017 10:29 A:\1-5000-Rdy...dsm-psh09.dgn

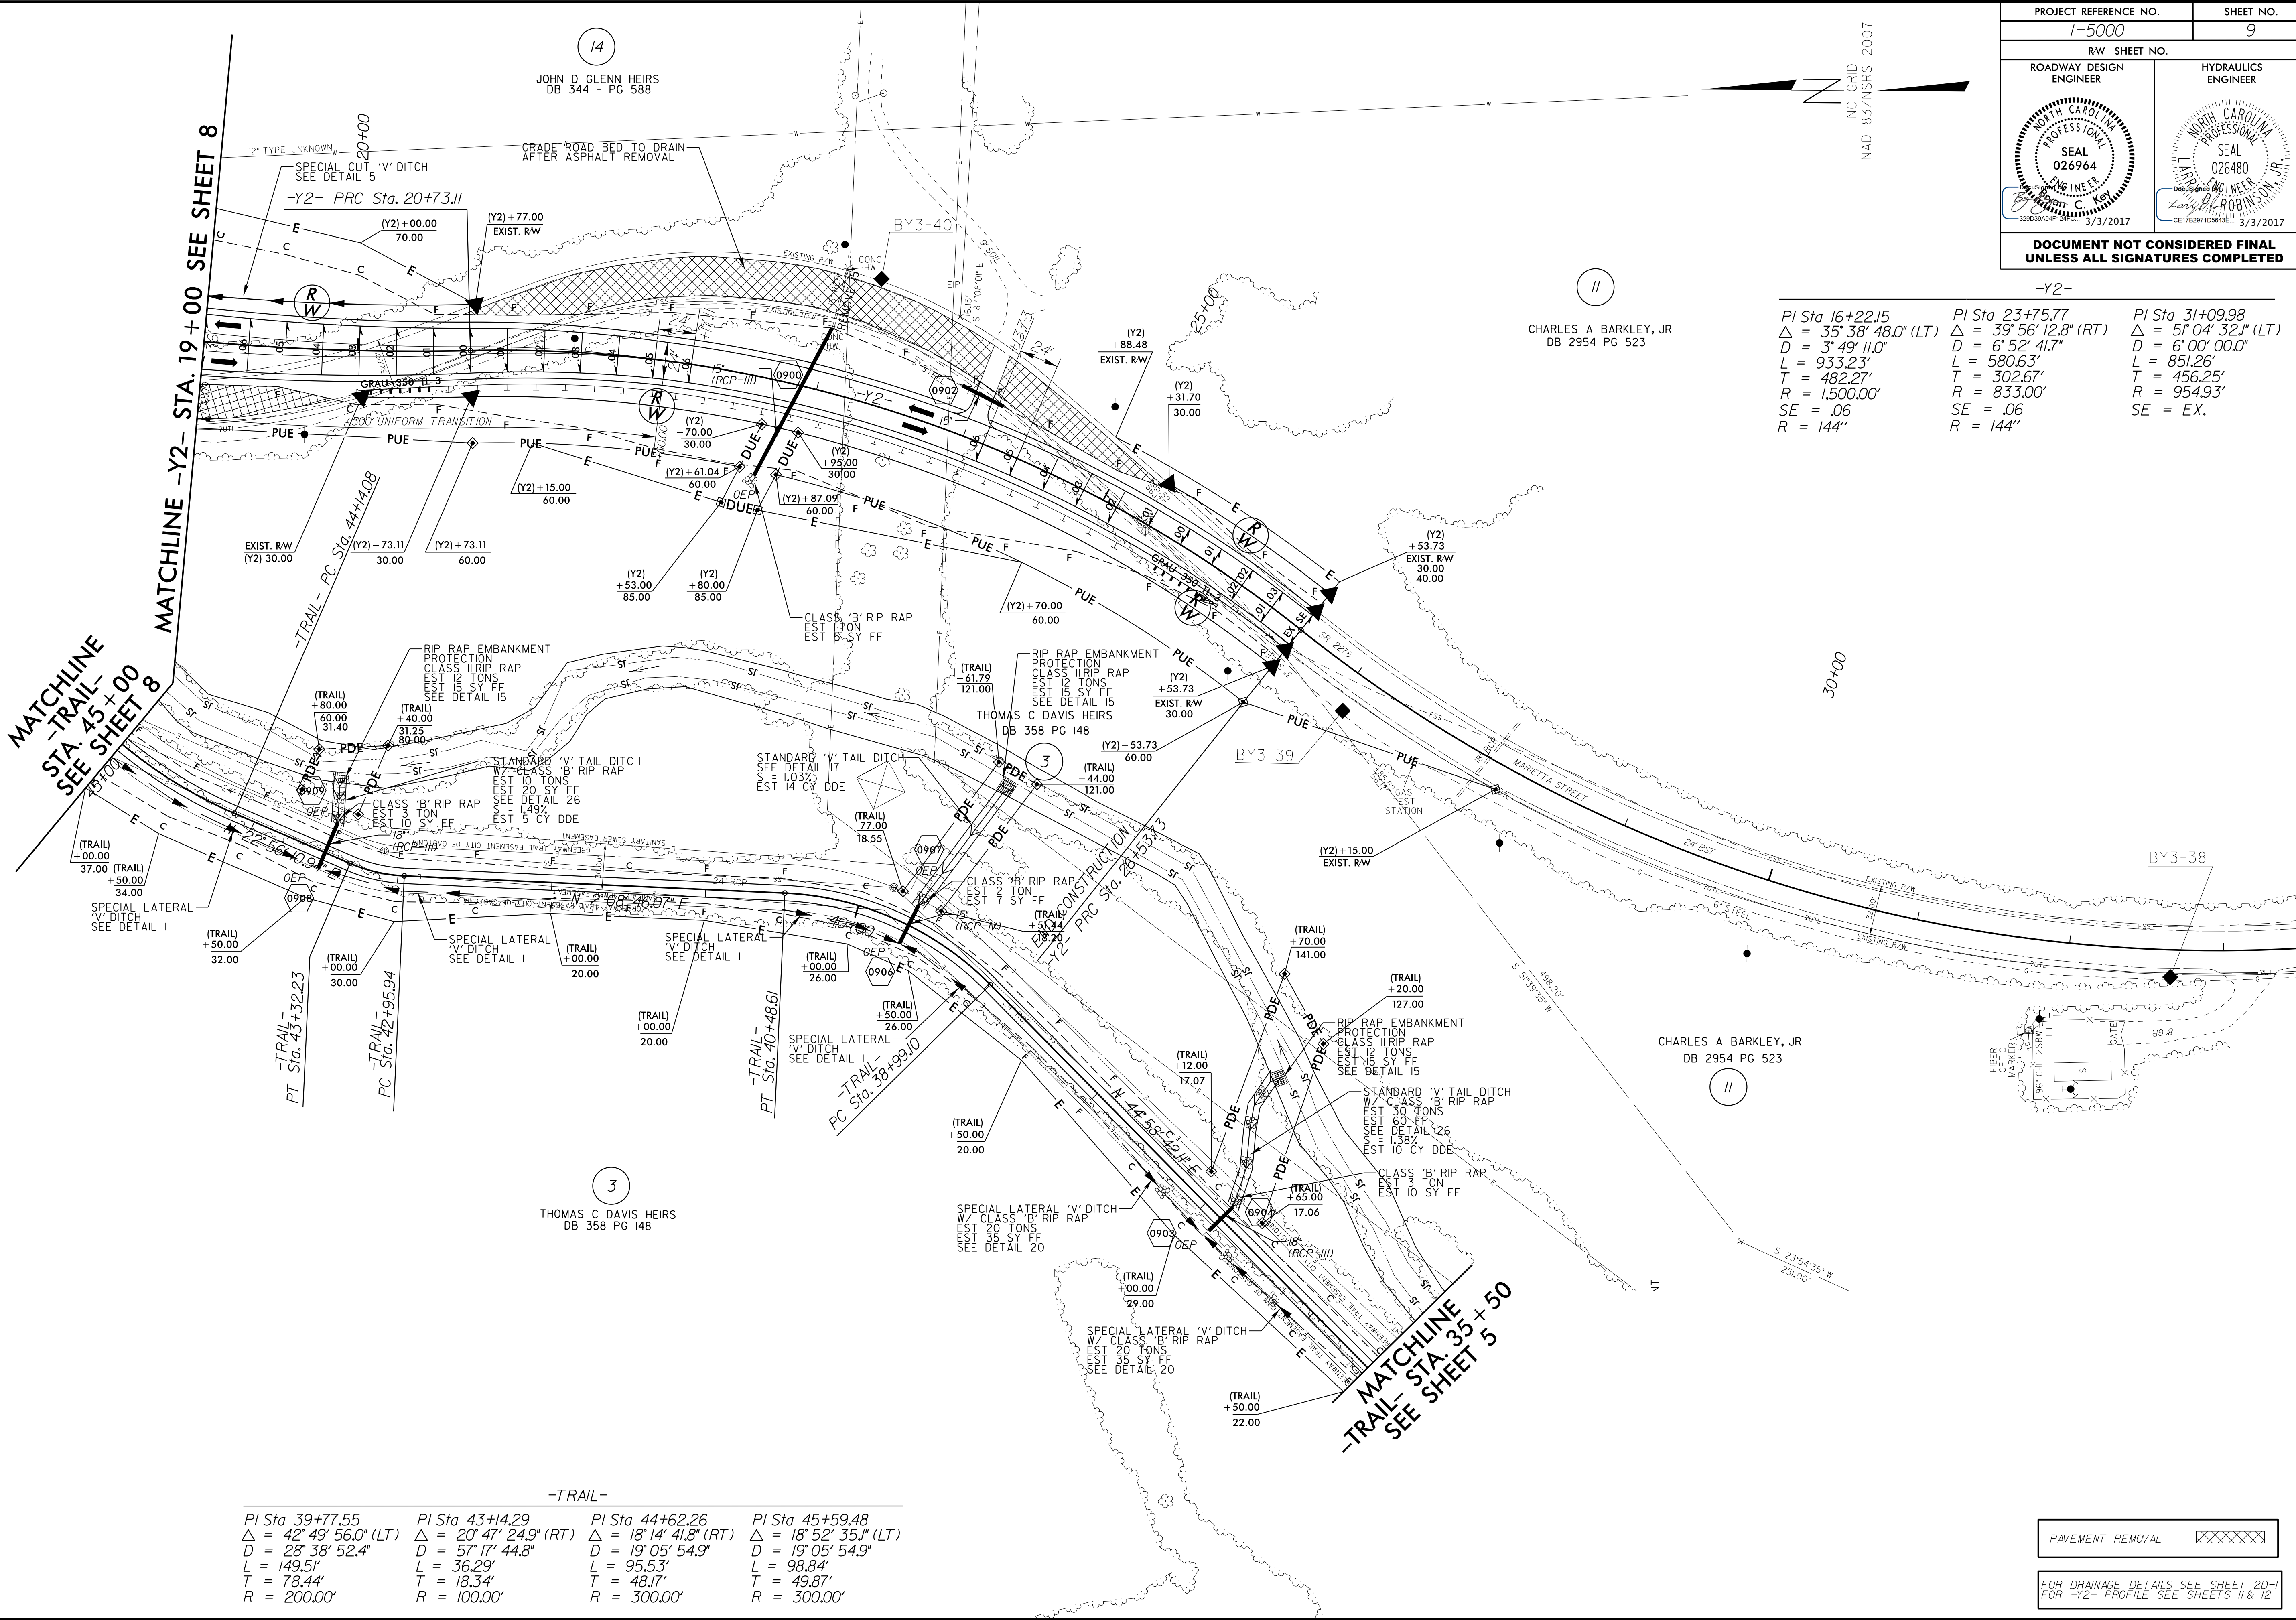

-TRAIL-

PI Sta 39+77.55 $\Delta = 42^\circ 49' 56.0''$ (LT) $D = 28^\circ 38' 52.4''$ $L = 149.51'$ $T = 78.44'$ $R = 200.00'$	PI Sta 43+14.29 $\Delta = 20^\circ 47' 24.9''$ (RT) $D = 57^\circ 17' 44.8''$ $L = 36.29'$ $T = 18.34'$ $R = 100.00'$	PI Sta 44+62.26 $\Delta = 18^\circ 14' 41.8''$ (RT) $D = 19^\circ 05' 54.9''$ $L = 95.53'$ $T = 48.17'$ $R = 300.00'$	PI Sta 45+59.48 $\Delta = 18^\circ 52' 35.1''$ (LT) $D = 19^\circ 05' 54.9''$ $L = 98.84'$ $T = 49.87'$ $R = 300.00'$
---	--	--	--

PAVEMENT REMOVAL

FOR DRAINAGE DETAILS SEE SHEET 20-1 FOR -Y2- PROFILE SEE SHEETS 11 & 12