


5/28/99

PROJECT REFERENCE NO. 1-5000	SHEET NO. 10
ROADWAY DESIGN ENGINEER	HYDRAULICS ENGINEER

DOCUMENT NOT CONSIDERED FINAL UNLESS ALL SIGNATURES COMPLETED

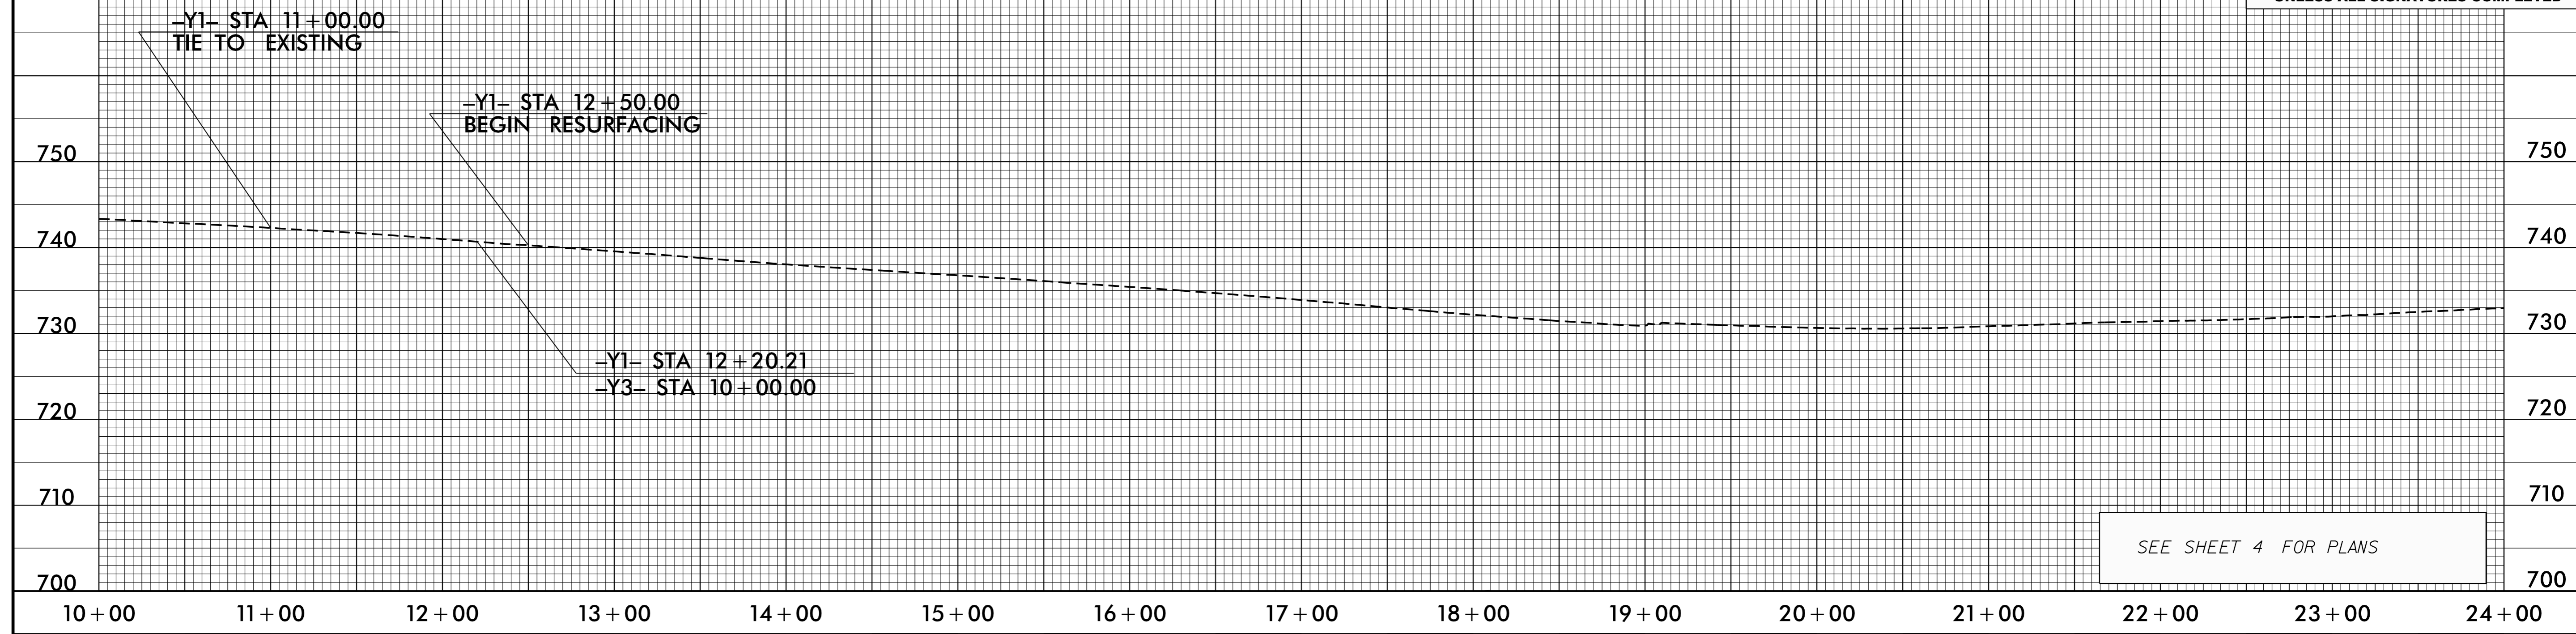

# -Y1-

21 JAN-2017 14:07 1-5000-Rdy-pl.dgn

