


5/28/99


PROJECT REFERENCE NO. 1-5000	SHEET NO. 11
ROADWAY DESIGN ENGINEER	HYDRAULICS ENGINEER

DOCUMENT NOT CONSIDERED FINAL UNLESS ALL SIGNATURES COMPLETED

-Y1-

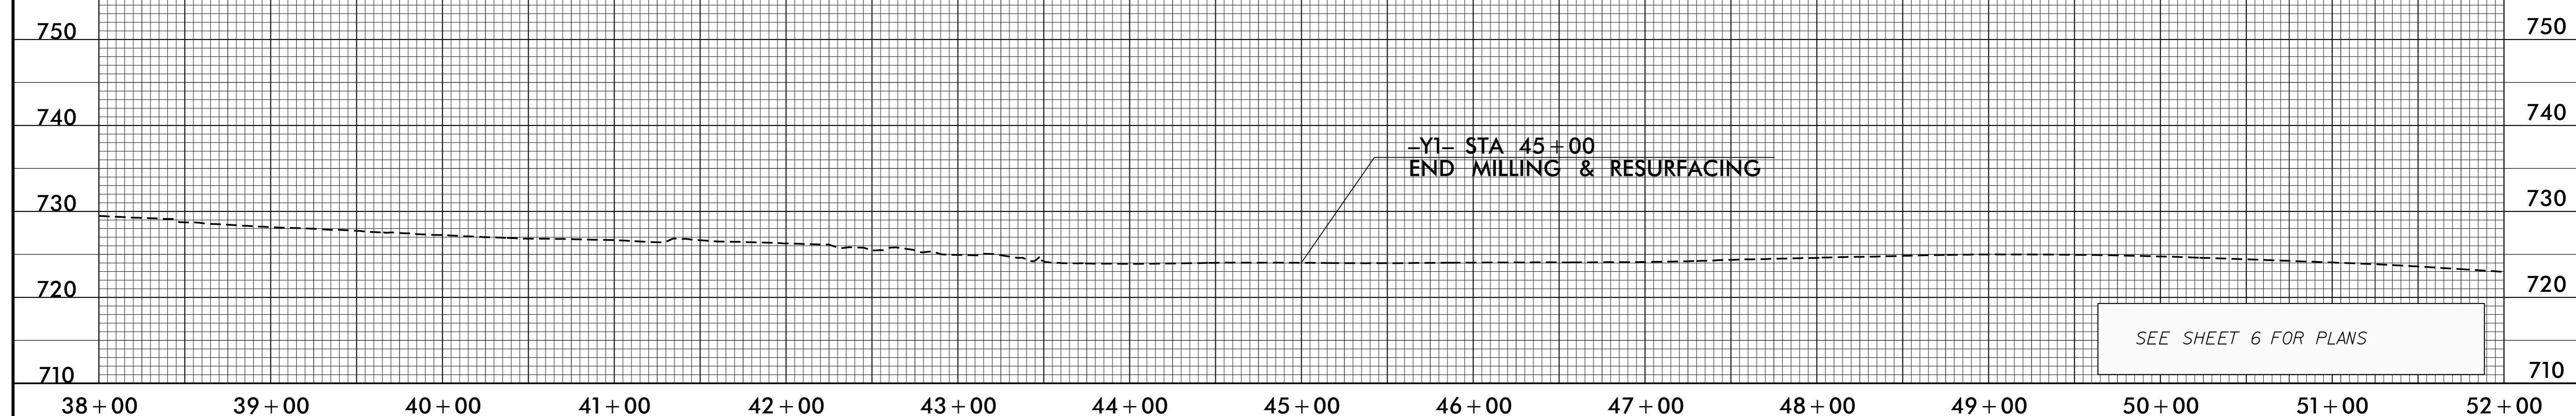

-Y2-

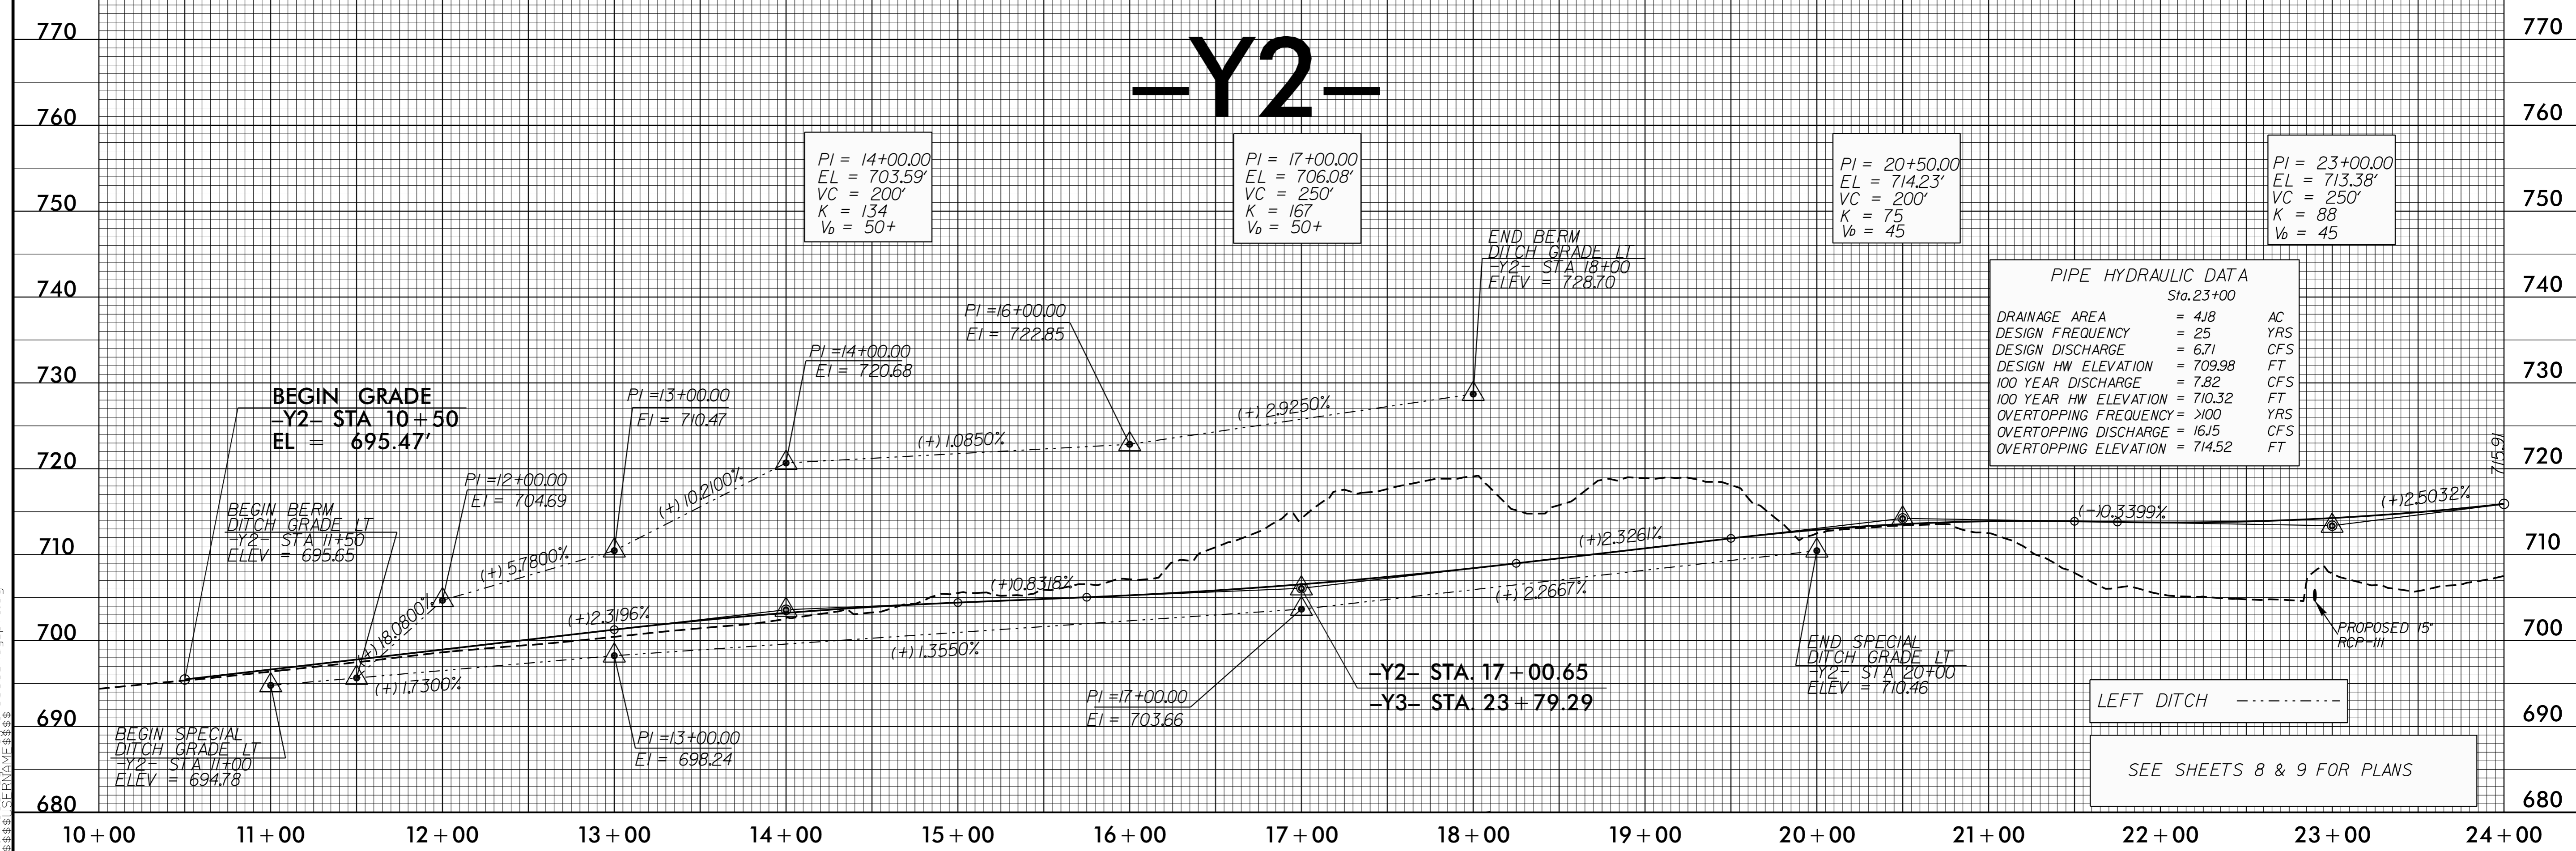

21 JAN-2017 14:07 1-5000-Rd-Profile.dgn