


5/28/99

PROJECT REFERENCE NO. 1-5000	SHEET NO. 14
ROADWAY DESIGN ENGINEER	HYDRAULICS ENGINEER

DOCUMENT NOT CONSIDERED FINAL UNLESS ALL SIGNATURES COMPLETED


-RPD-

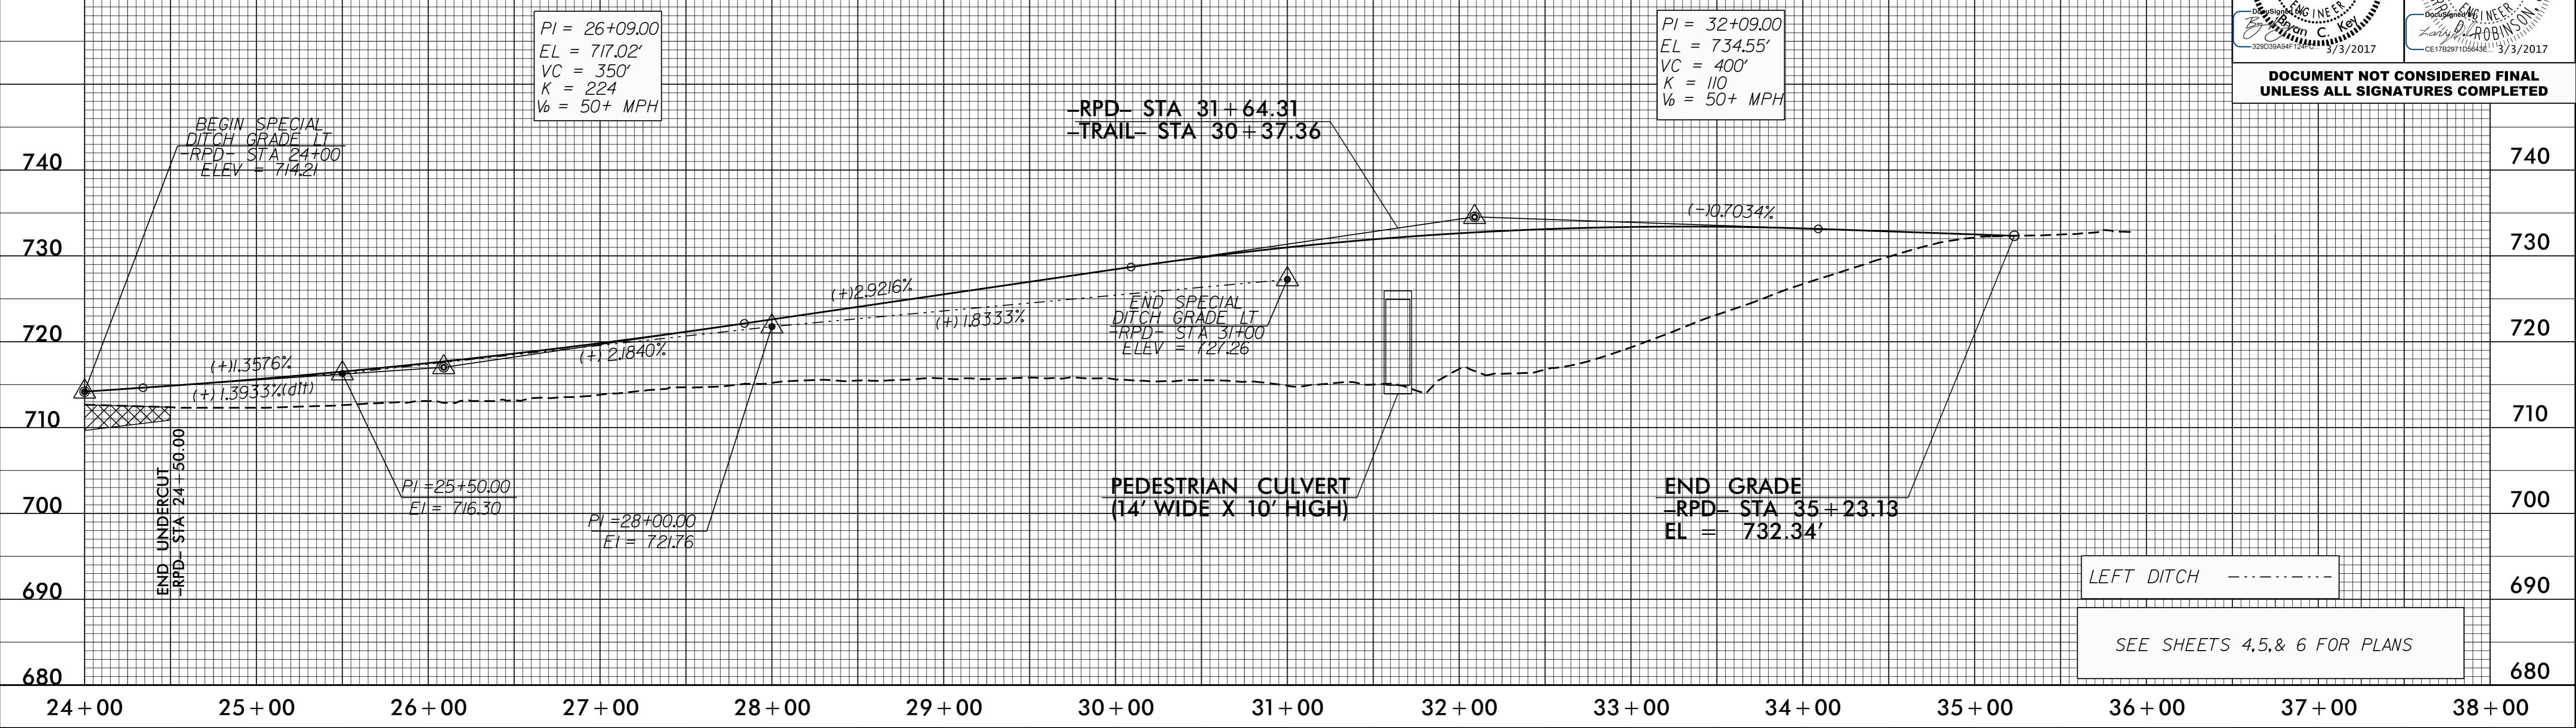

LEFT DITCH - - - - -

SEE SHEETS 4,5,& 6 FOR PLANS

-LPB-

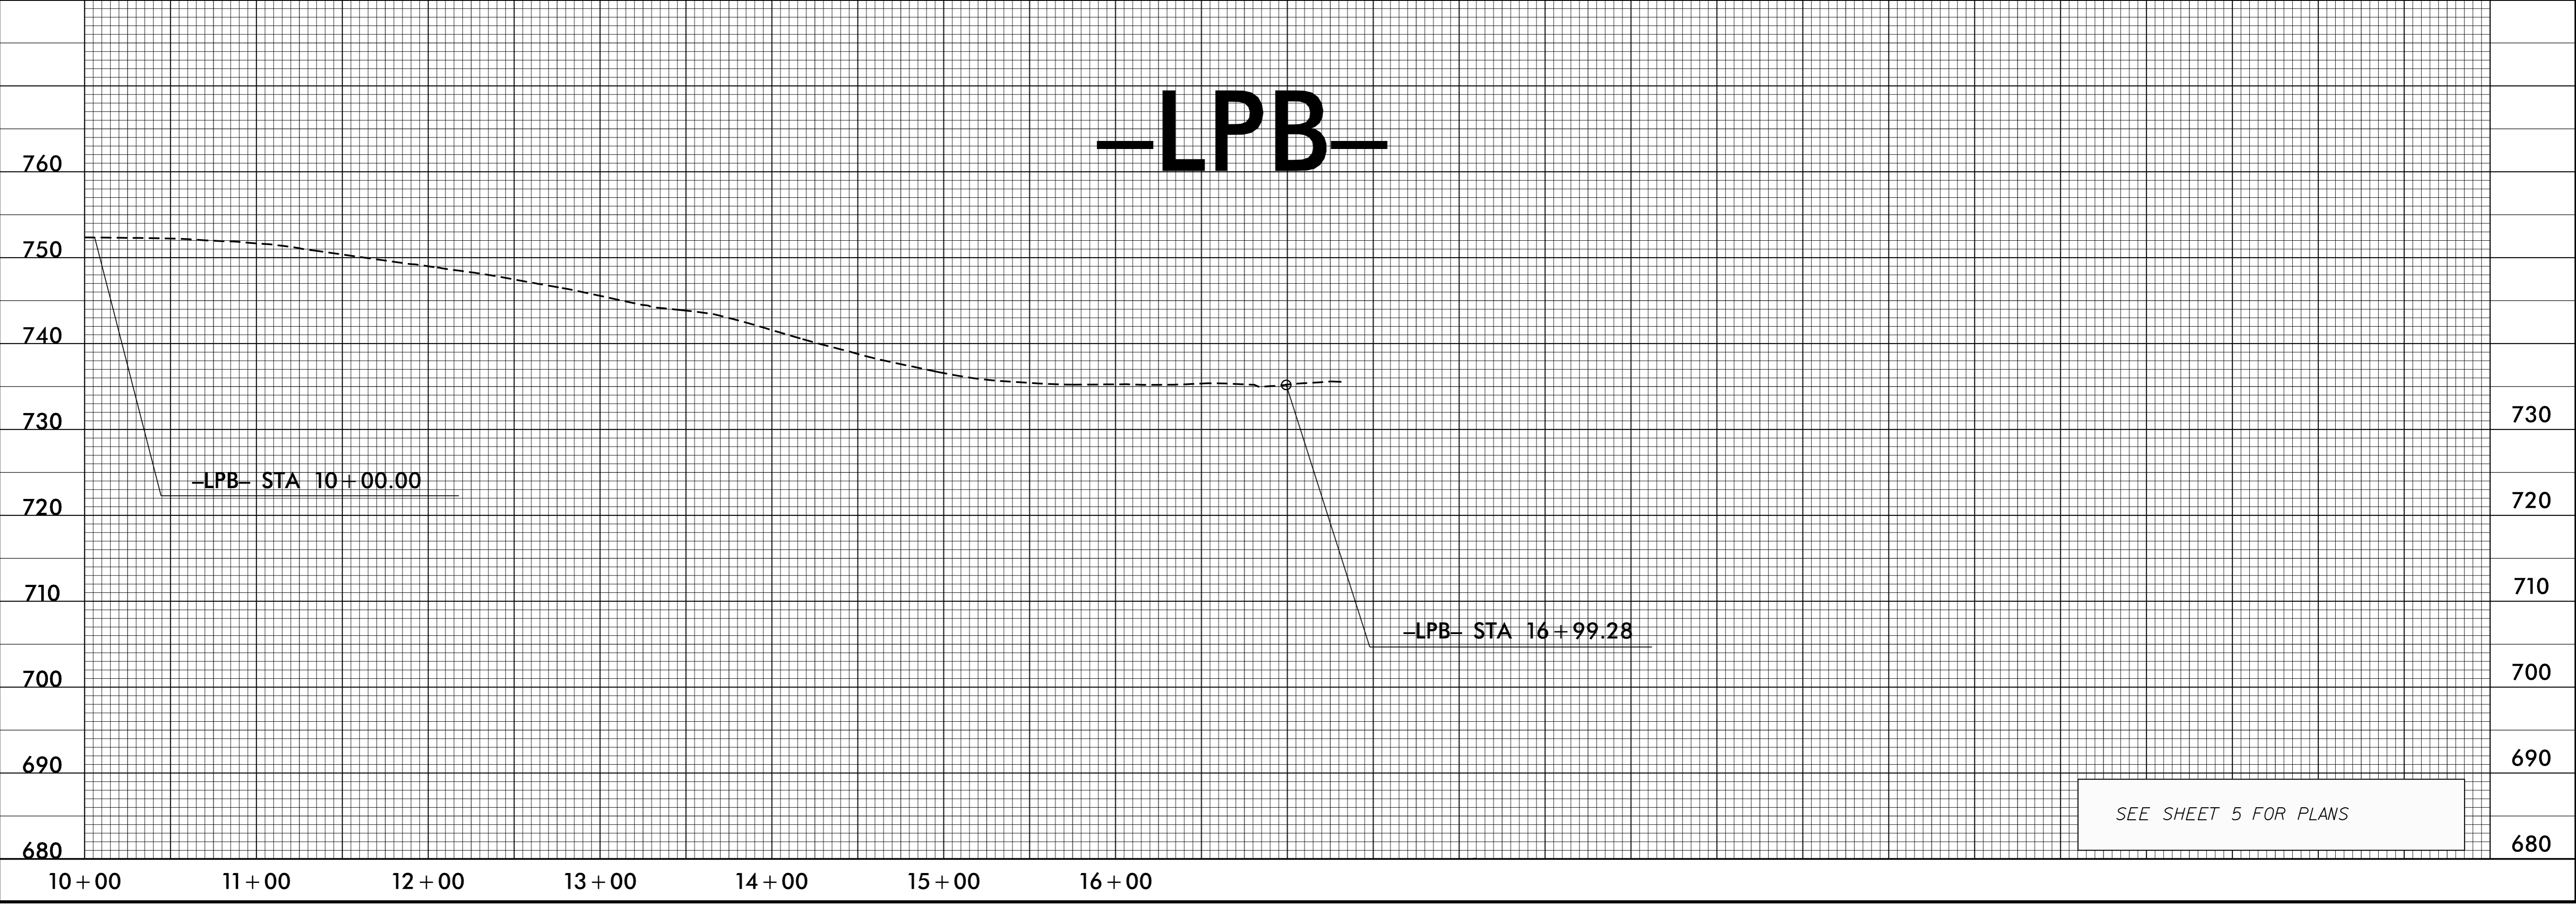

SEE SHEET 5 FOR PLANS

19 JAN 2017 10:37 AM A:\1-5000-Roadway-Profile.dgn