


PROJ. REFERENCE NO.	SHEET NO.
I-5000	TMP-1A
 HDR Engineering, Inc. of the Carolinas 3733 National Drive, Suite 207 Raleigh, N.C. 27612 N.C.B.E.L.S. License Number: F-0116	











ROADWAY STANDARD DRAWINGS

THE FOLLOWING ROADWAY STANDARDS AS SHOWN IN "ROADWAY STANDARD DRAWINGS" - PROJECT SERVICES UNIT - N.C. DEPARTMENT OF TRANSPORTATION - RALEIGH, N.C., DATED JANUARY 2012 ARE APPLICABLE TO THIS PROJECT AND BY REFERENCE HEREBY ARE CONSIDERED A PART OF THESE PLANS:






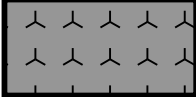
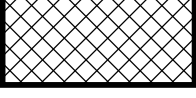




STD. NO.	TITLE
1101.01	WORK ZONE ADVANCE WARNING SIGNS
1101.02	TEMPORARY LANE CLOSURES
1101.03	TEMPORARY ROAD CLOSURES
1101.04	TEMPORARY SHOULDER CLOSURES
1101.05	WORK ZONE VEHICLE ACCESSES
1101.06	WARNING SIGNS FOR BLASTING ZONES
1101.11	TRAFFIC CONTROL DESIGN TABLES
1110.01	STATIONARY WORK ZONE SIGNS
1110.02	PORTABLE WORK ZONE SIGNS
1115.01	FLASHING ARROW BOARDS
1130.01	DRUM
1135.01	CONES
1145.01	BARRICADES
1150.01	FLAGGING DEVICES
1160.01	TEMPORARY CRASH CUSHION
1165.01	WORK VEHICLE LIGHTING SYSTEMS AND TMA DELINEATION
1170.01	POSITIVE PROTECTION
1180.01	SKINNY-DRUM
1205.01	PAVEMENT MARKINGS - LINE TYPES AND OFFSETS
1205.02	PAVEMENT MARKINGS - TWO-LANE AND MULTI-LANE ROADWAYS
1205.03	PAVEMENT MARKINGS - EXITS AND ENTRANCE RAMP
1205.04	PAVEMENT MARKINGS - INTERSECTIONS
1205.05	PAVEMENT MARKINGS - TURN LANES
1205.06	PAVEMENT MARKINGS - LANE DROPS
1205.07	PAVEMENT MARKINGS - PEDESTRIAN CROSSWALKS
1205.08	PAVEMENT MARKINGS - SYMBOLS AND WORD MESSAGES
1205.09	PAVEMENT MARKINGS - PAINTED ISLANDS
1250.01	RAISED PAVEMENT MARKERS - INSTALLATION SPACING
1251.01	RAISED PAVEMENT MARKERS - PERMANENT AND TEMPORARY
1261.01	GUARDRAIL AND BARRIER DELINEATORS - INSTALLATION SPACING
1261.02	GUARDRAIL AND BARRIER DELINEATORS - TYPES AND MOUNTING
1262.01	GUARDRAIL END DELINEATION
1264.01	OBJECT MARKERS - TYPES
1264.02	OBJECT MARKERS - INSTALLATION

LEGEND

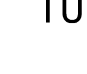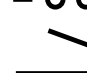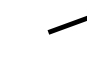


GENERAL

-  DIRECTION OF TRAFFIC FLOW
-  EXIST. PVMT.
-  NORTH ARROW
-  PROPOSED PVMT.
-  TEMP. SHORING (LOCATION PURPOSES ONLY)
-  WORK AREA
-  ONGOING CONSTRUCTION
-  REMOVAL
-  WEDGING
-  TEMPORARY WEDGING

TRAFFIC CONTROL DEVICES

-  BARRICADE (TYPE III)
-  CONE
-  DRUM  SKINNY DRUM  TUBULAR MARKER
-  TEMPORARY CRASH CUSHION
-  FLASHING ARROW BOARD
-  FLAGGER
-  LAW ENFORCEMENT
-  TRUCK MOUNTED ATTENUATOR (TMA)
-  CHANGEABLE MESSAGE SIGN



TEMPORARY SIGNING

-  PORTABLE SIGN
-  STATIONARY SIGN
-  STATIONARY OR PORTABLE SIGN

PAVEMENT MARKINGS

-  EXISTING LINES
-  TEMPORARY LINES



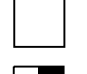


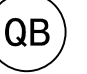








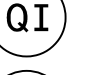






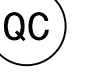

PAVEMENT MARKERS

-  CRYSTAL/CRYSTAL
-  CRYSTAL/RED
-  YELLOW/YELLOW




PAVEMENT MARKING SYMBOLS

-  PAVEMENT MARKING SYMBOLS

TEMPORARY PAVEMENT MARKING

- | | | |
|---|---|---|
|  P2 PAINT 24" WHITE STOPBAR |  PE PAINT 4" WHITE SOLID LANE LINE |  QA PAINT LEFT TURN ARROW |
|  P6 PAINT 6" WHITE EDGELINE |  PI PAINT 4" YELLOW DOUBLE CENTER |  QB PAINT RIGHT TURN ARROW |
|  P7 PAINT 6" YELLOW EDGELINE |  PJ PAINT 6" WHITE 10' SKIP |  QC PAINT STRAIGHT ARROW |
|  P8 PAINT 4" 2'-6"/SP. WHITE MINI-SKIP |  PK PAINT 6" 3'-9"/SP. WHITE MINI-SKIP |  QE PAINT COMBO STRAIGHT/RIGHT ARROW |
|  PA PAINT 4" WHITE EDGELINE |  PN PAINT 8" WHITE GORELINE |  QI PAINT ALPHANUMERIC CHARACTER |
|  PB PAINT 4" YELLOW EDGELINE |  PO PAINT 8" WHITE DIAGONAL |  QM PAINT 12" YIELD LINE TRIANGLE |
|  PC PAINT 4" WHITE 10' SKIP |  PP PAINT 8" YELLOW DIAGONAL |  QP PAINT MERGE ARROW |
|  PD PAINT 4" 3'-9"/SP. WHITE MINI-SKIP |  PS PAINT 12" WHITE GORELINE | |

1/4/2017 11:31:53 AM c:\pwworking\tpo\d0544587\1-5000_TMP-01A.dgn

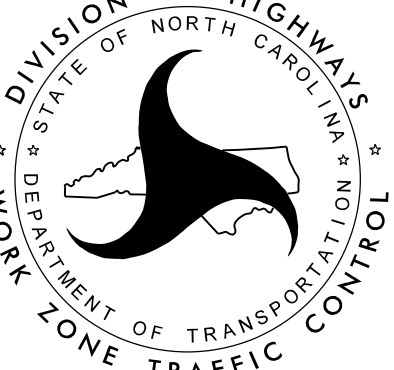APPROVED:  DATE: 1/4/2017			ROADWAY STANDARD DRAWINGS & LEGEND
DOCUMENT NOT CONSIDERED FINAL UNLESS ALL SIGNATURES COMPLETED			