


-TRAIL- STA. 32+00 +/-
BEGIN CONSTRUCTION

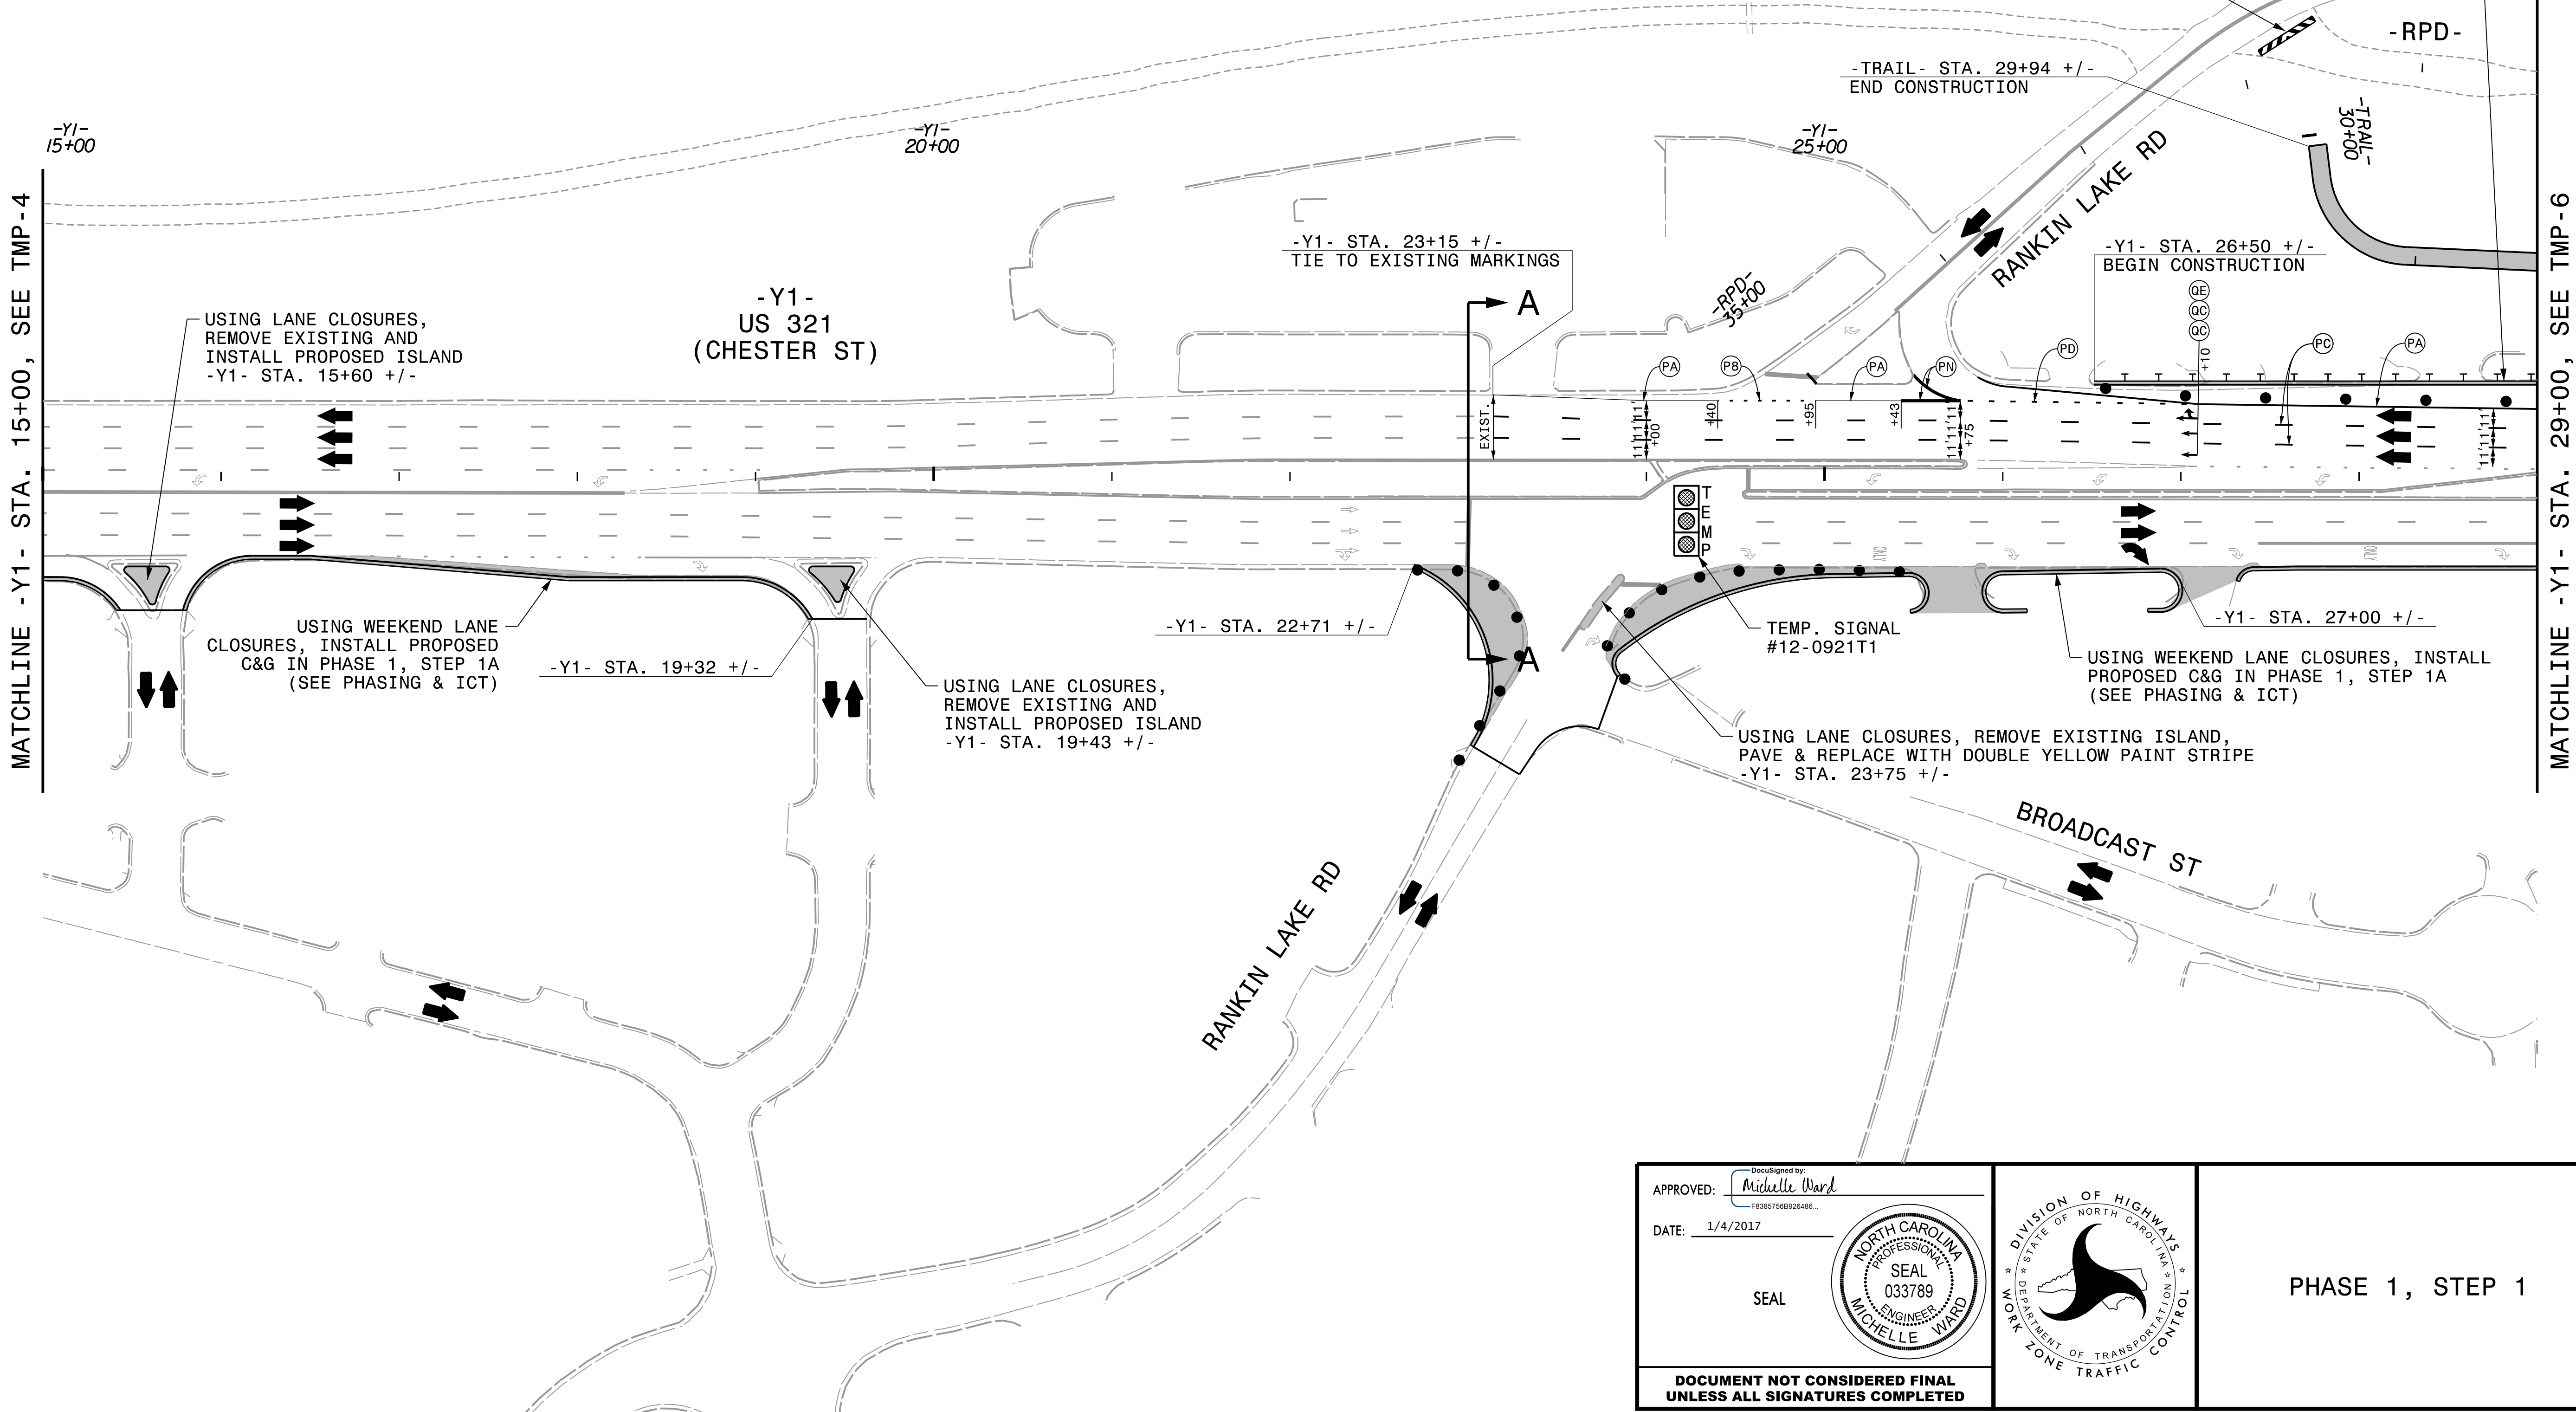

USING NIGHTLY LANE CLOSURES, INSTALL PROPOSED GUARDRAIL AND C&G




REVISIONS

PLOT DRIVER: NCDOT_pdf_color_eng_50.plt
 USER: BSCOTT
 DATE: 1/4/2017
 TIME: 11:32:49 AM
 FILE: p:\WPAPP\TFA01\SouthEast_Tampa\Documents\000166\CON0079\59\000000000227915\06\00\Project_Design\I-5000\TrafficControl\TCP\I-5000_TMP-TMP-05.dgn


APPROVED: *Michelle Ward*
F335750B20466

DATE: 1/4/2017

SEAL

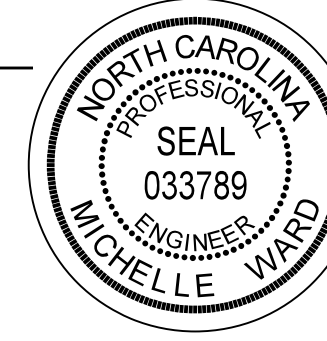

**DOCUMENT NOT CONSIDERED FINAL
UNLESS ALL SIGNATURES COMPLETED**

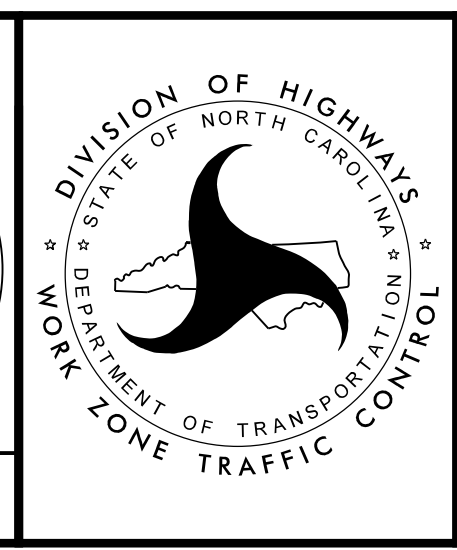

PHASE 1, STEP 1