

NOTE:

1. RETROFIT EXISTING DROP INLET WITH NEW STEEL GRATE & FRAME USING LANE AND/OR SHOULDER CLOSURES, AS NECESSARY. SEE DRAINAGE PLANS FOR ALL LOCATIONS.


APPROVED: *Michelle Ward*

DATE: 1/4/2017

SEAL

NORTH CAROLINA PROFESSIONAL ENGINEER SEAL 033789 MICHELLE WARD

DOCUMENT NOT CONSIDERED FINAL UNLESS ALL SIGNATURES COMPLETED

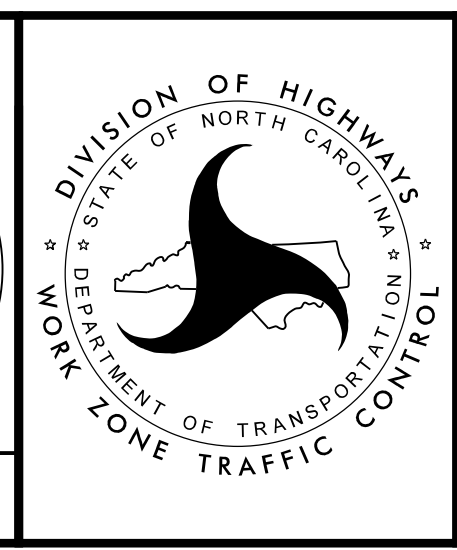

PHASE 1, STEP 1

PLOT DRIVER: NCDOT_color_eng_50.plt
 USER: BSCOTT
 DATE: 1/4/2017
 FILE: D:\SWAPP\TFA01\SouthEast_Tampa\Documents\000166\CON07959\000000000227915\06.00_Project_Design\I-5000_TrafficControl\TCP\I-5000_TMP-TMP-06.dgn

REVISIONS