


REVISIONS


PLOT DRIVER: NCDOT\_pdf\_color\_eng\_50.plt  
 USER: BSCOTT  
 DATE: 1/4/2017  
 PENTABLE: NCDOT\_tcp.tbl  
 TIME: 11:33:48 AM  
 FILE: p:\WPAPP\TFA014\SouthEast\_Tampa\Documents\000166\CON079\59\000000000227915\06\00\_Project\_Design\I-5000\TrafficControl\TCP\I-5000\_TMP-TMP-10.dgn

**NOTE:**

1. RETROFIT EXISTING DROP INLET WITH NEW STEEL GRATE & FRAME USING LANE AND/OR SHOULDER CLOSURES, AS NECESSARY. SEE DRAINAGE PLANS FOR ALL LOCATIONS.

APPROVED:   
 DATE: 1/4/2017

SEAL

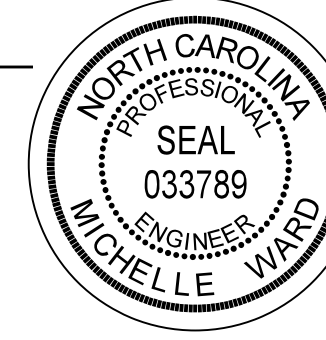

**DOCUMENT NOT CONSIDERED FINAL  
UNLESS ALL SIGNATURES COMPLETED**



PHASE 1, STEP 1